
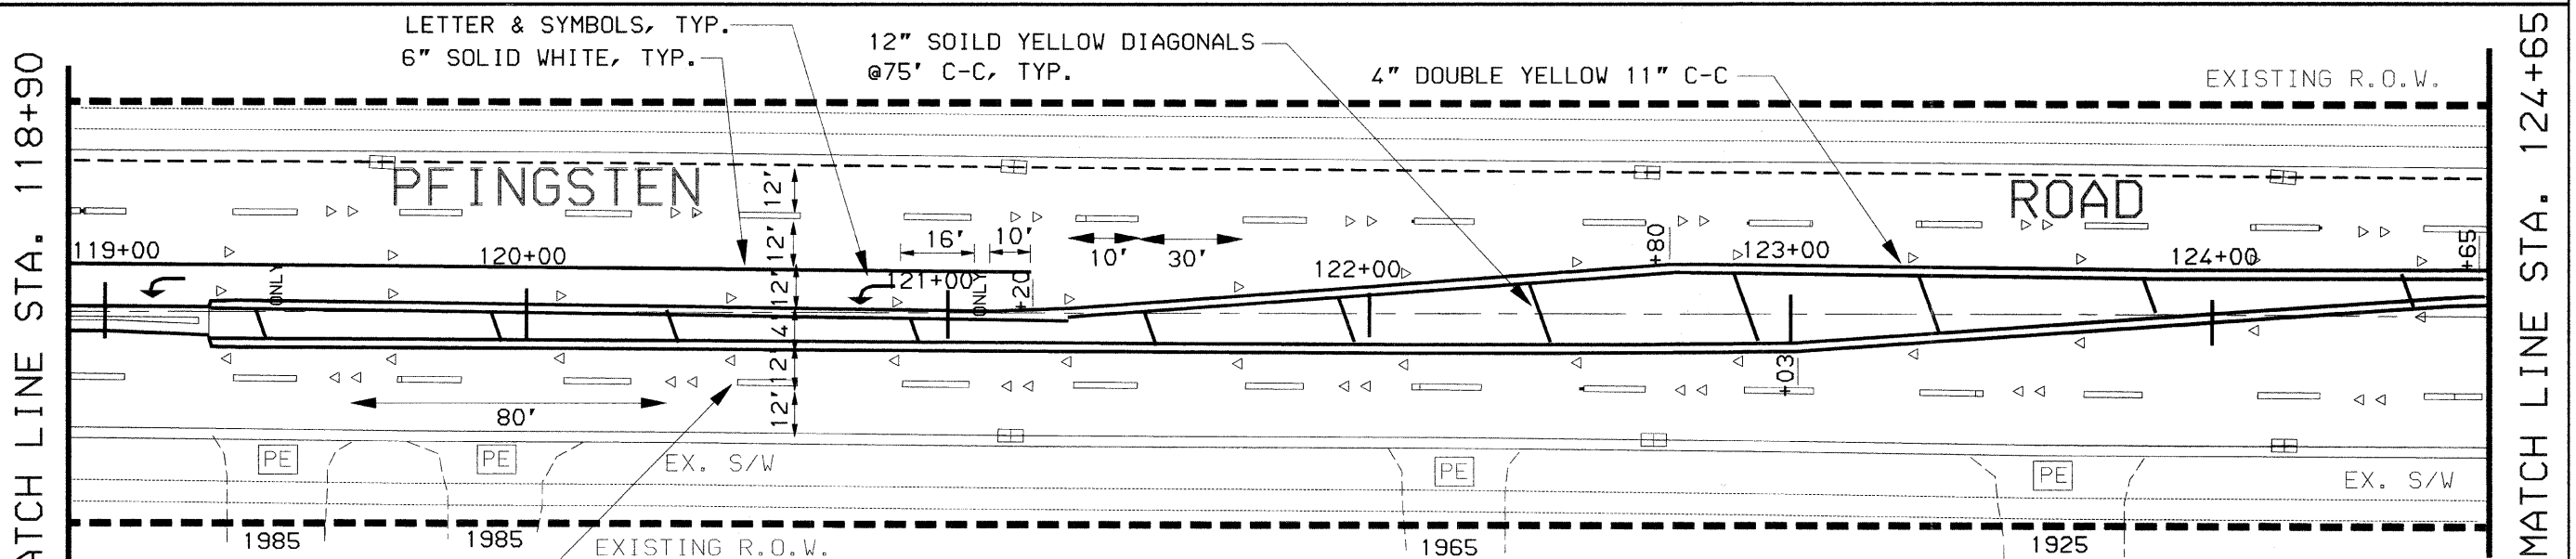


F.A.U. ROUTE	SECTION	COUNTY	TOTAL SHEETS	SHEET NO.
2734	09-00150-00-RS	COOK	23	9
FHWA REGION NO.		ILLINOIS PROJECT		
CONTRACT: 63362				

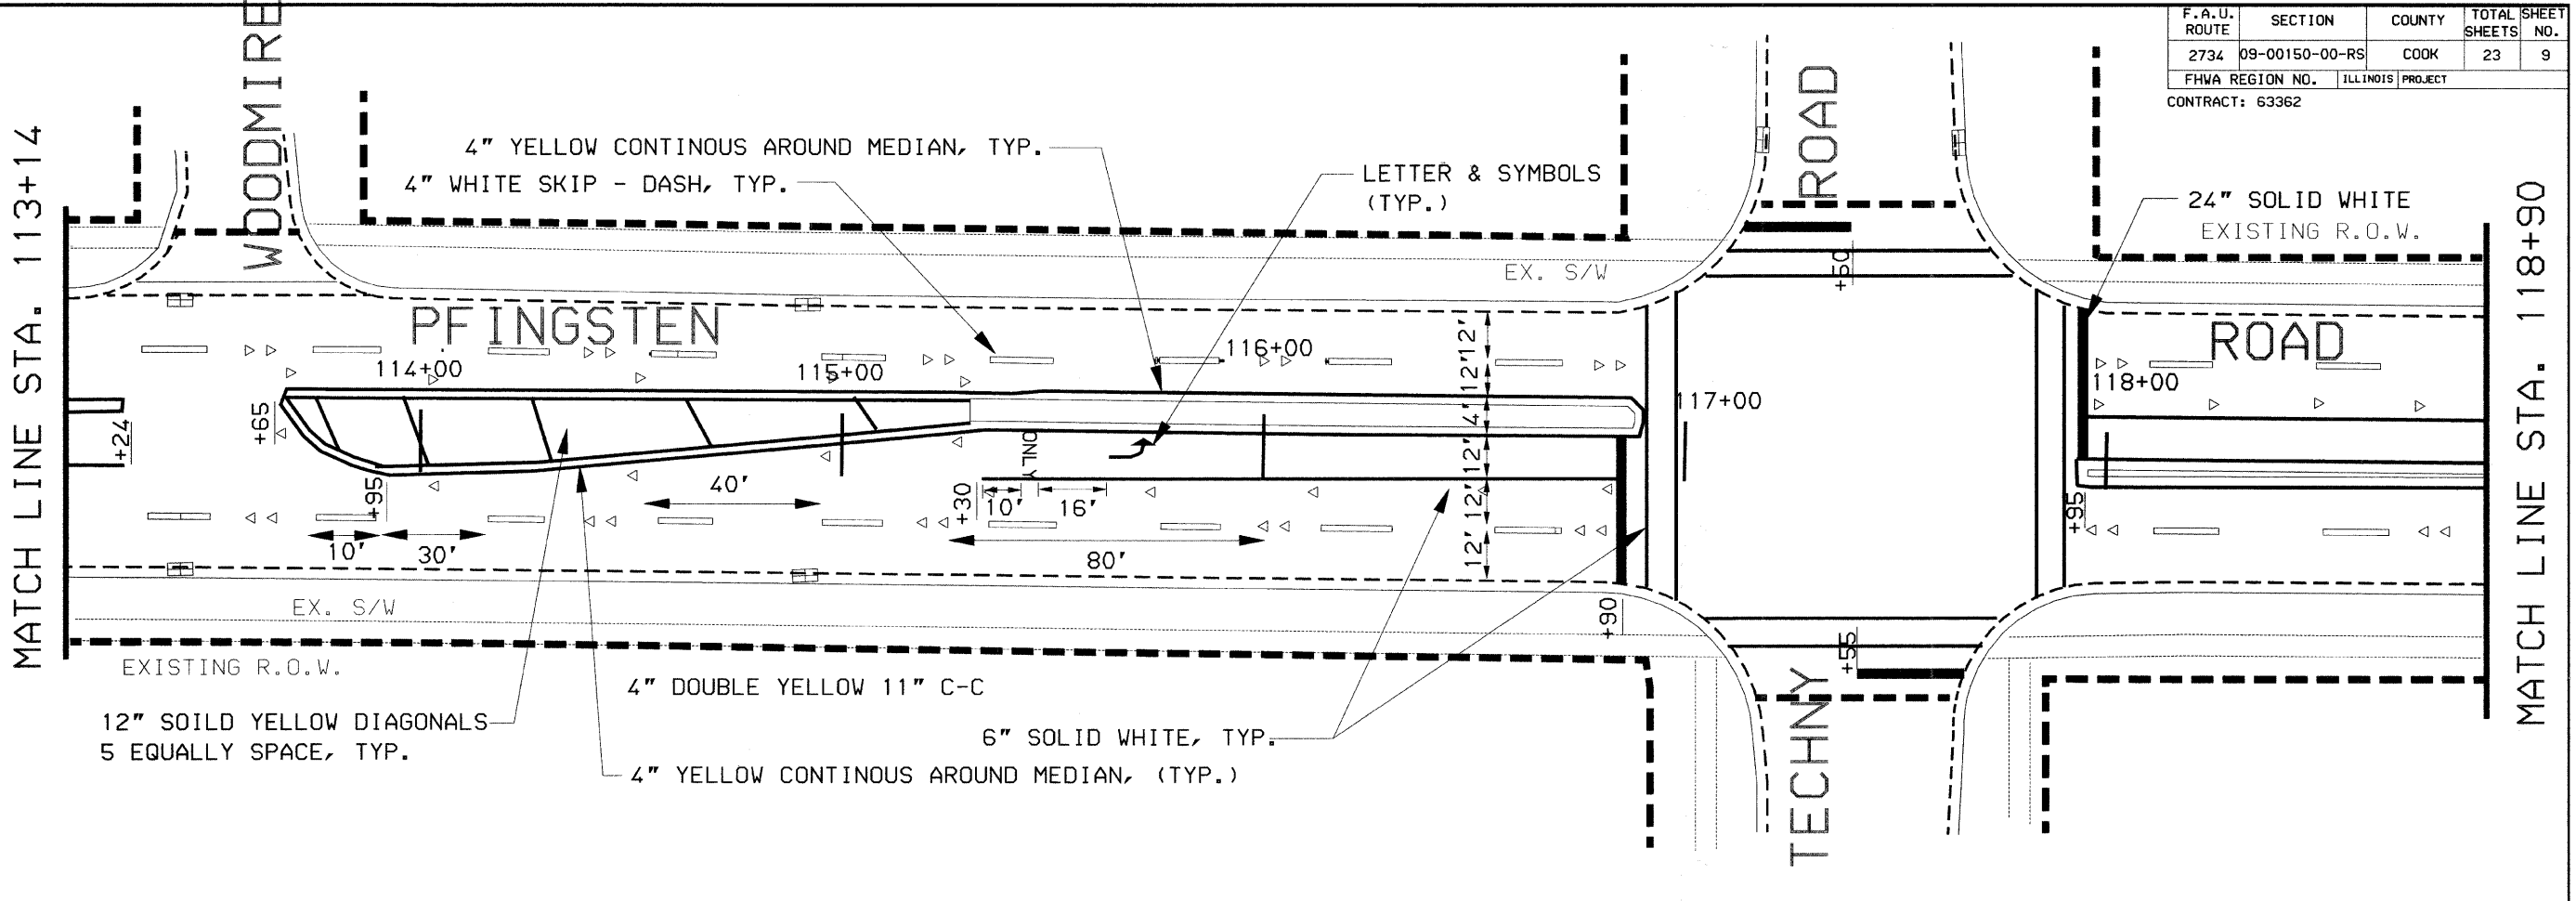

VILLAGE OF NORTHBROOK

PFINGSTEN ROAD RESURFACING
EXISTING AND PROPOSED PAVEMENT MARKINGS
STA. 113+14 TO 124+65

DESIGN: JWH
DRAWN: JWH
CHECKED: RJD

DATE: 4/23/09
SCALE: 20'
FILE NO.: