


PLAN	SURVEYED	DATE
NOTE BOOK	PLOTTED	
NO.	ALIGNED	
	CHECKED	
	FILE NAME	


PROFILE	SURVEYED	DATE
NOTE BOOK	PLOTTED	
NO.	GRADES CHECKED	
	STRUCTURE NOTATIONS	
	CHKD	

MATCH LINE STA. 114+00
(SEE SHEET NO. 19)

MATCH LINE STA. 119+00
(SEE SHEET NO. 21)

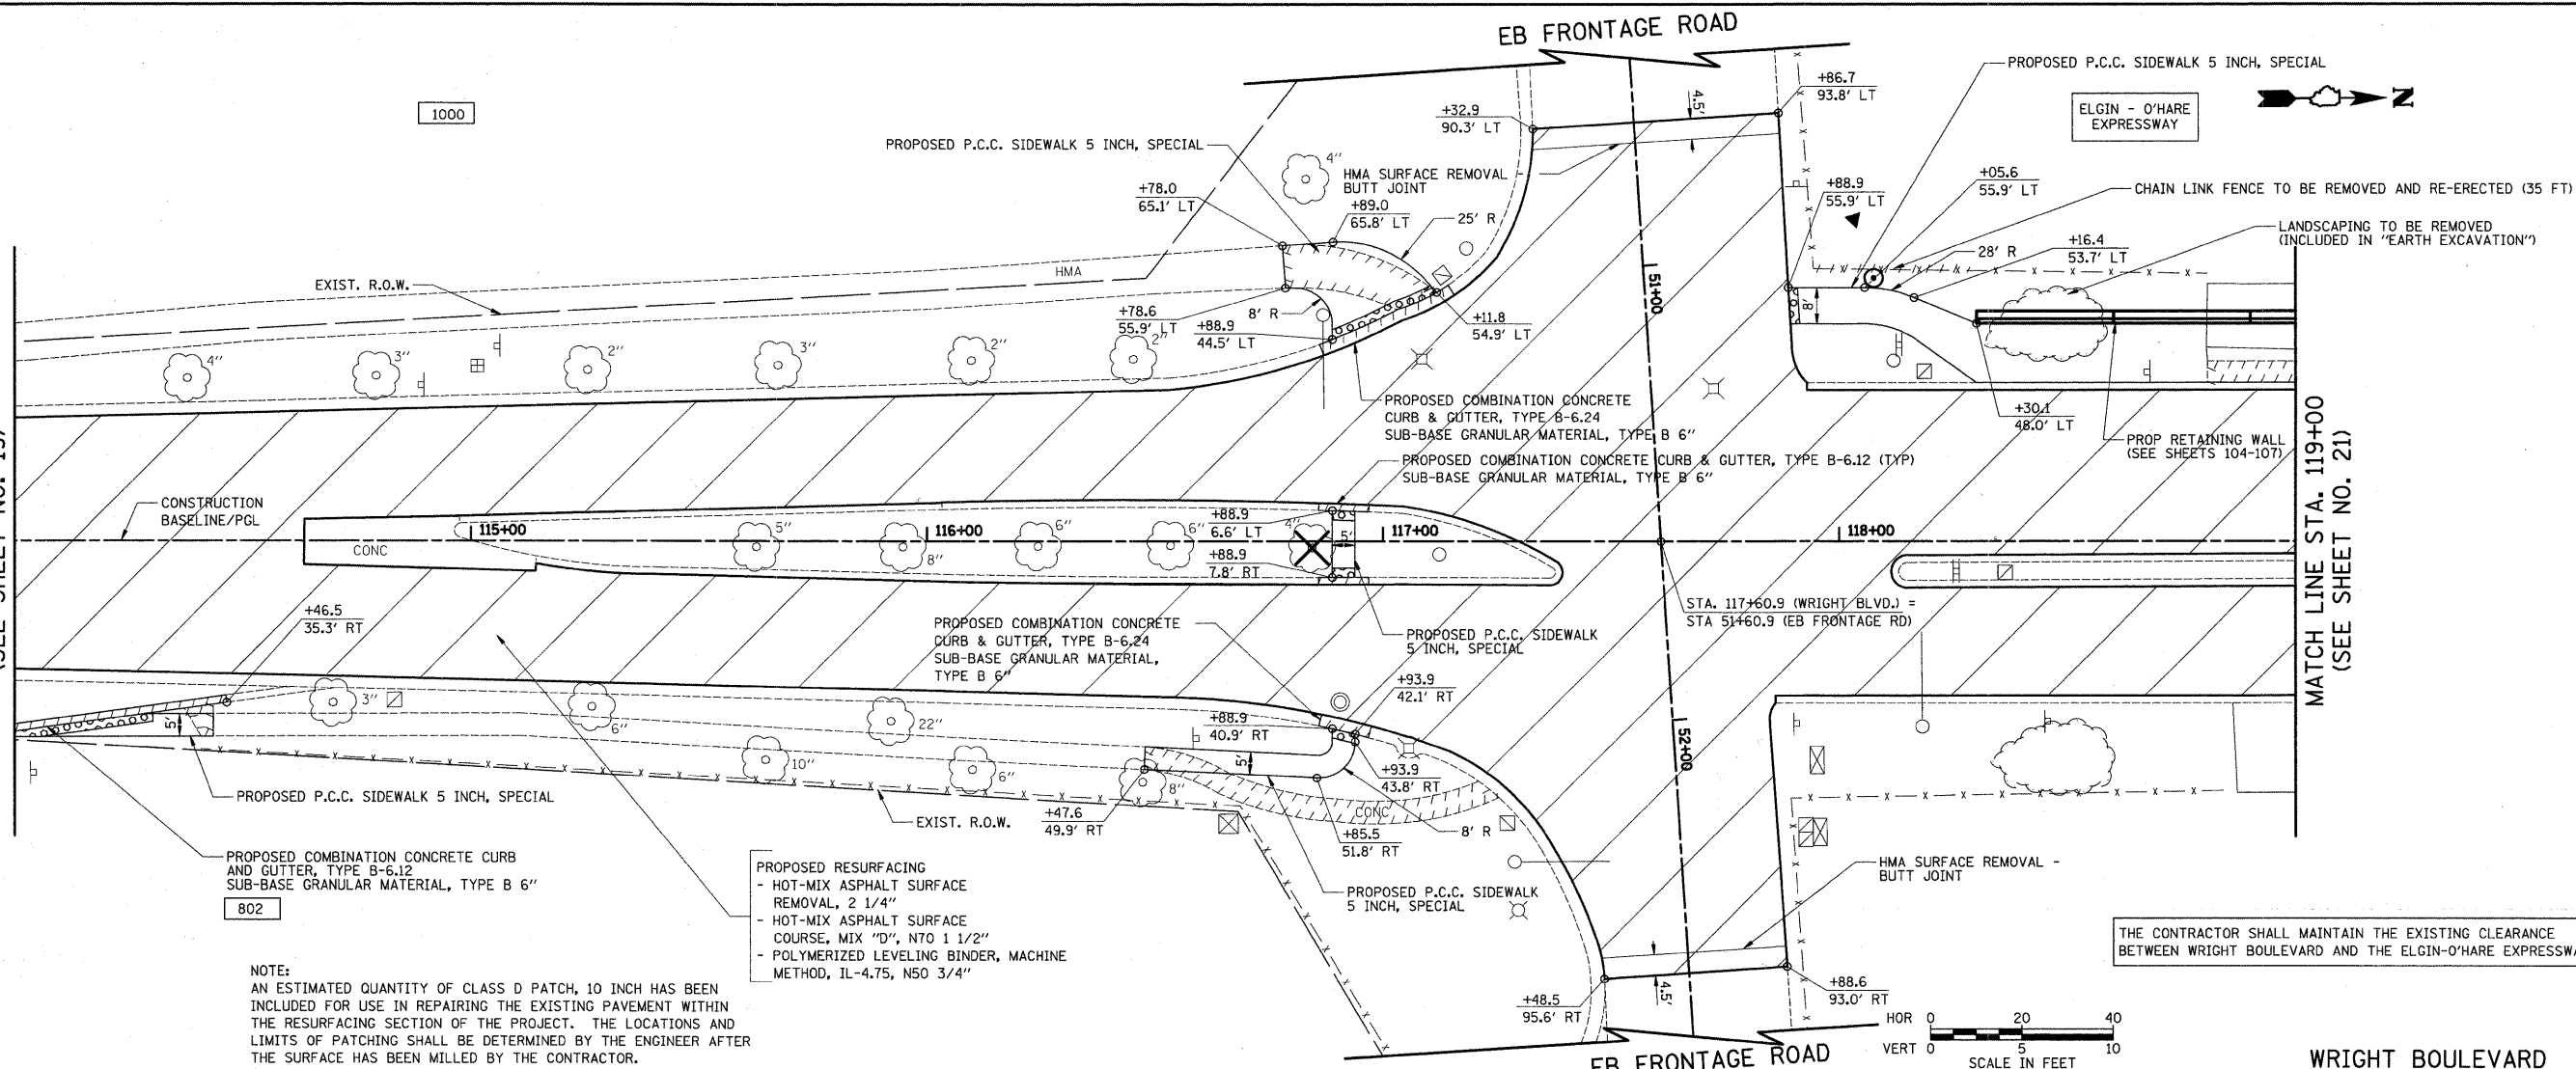

THE CONTRACTOR SHALL MAINTAIN THE EXISTING CLEARANCE BETWEEN WRIGHT BOULEVARD AND THE ELGIN-O'HARE EXPRESSWAY.

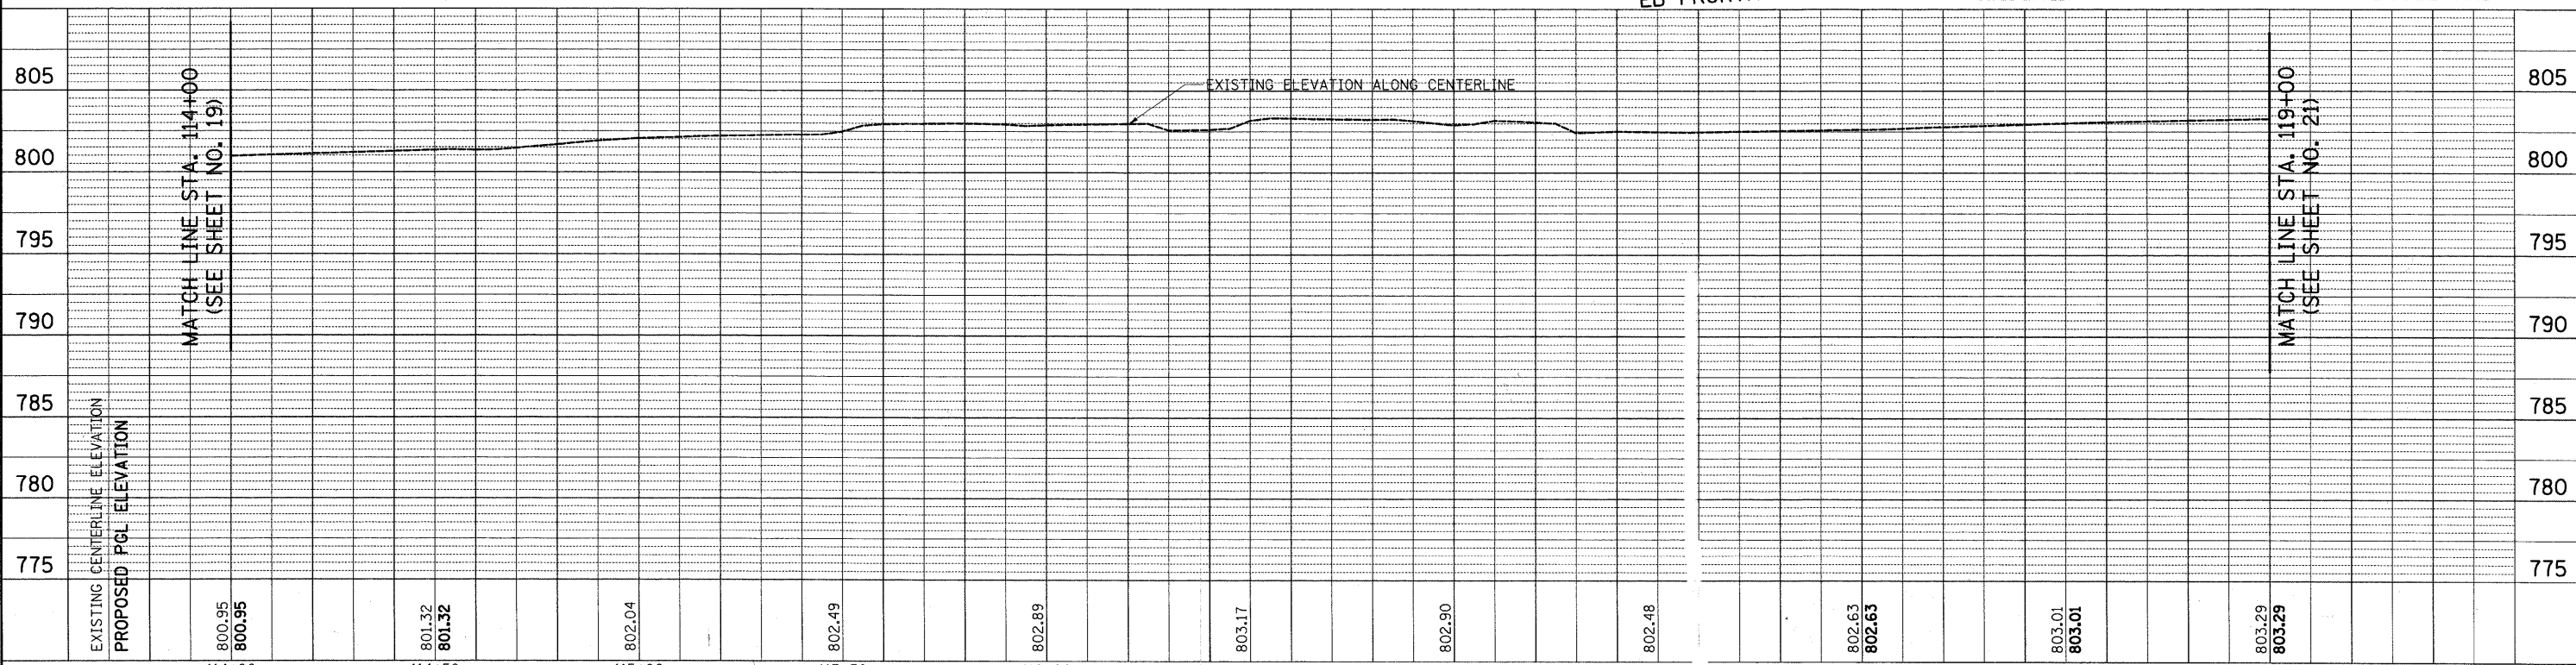

FILE NAME = ...\\ced\sheets\2215_P&P_04.dgn	USER NAME = kpk	DESIGNED - JAT	REVISED -	STATE OF ILLINOIS DEPARTMENT OF TRANSPORTATION	SCALE: 1" = 20'	WRIGHT BOULEVARD PLAN & PROFILE	F.A.U. RTE. 1351	SECTION 06-00090-00-PV	COUNTY COOK	TOTAL SHEETS 137	SHEET NO. 20
PLOT SCALE = 28,0000' / IN.	DRAWN - JAT	REVISED -	CONTRACT NO. 63378								
PLOT DATE = 10/29/2009	CHECKED - DJK	REVISED -	FED. ROAD DIST. NO. 1 ILLINOIS FED. AID PROJECT ARA-M-8003 (809)								
DATE = 10-16-09	DATE = 10-16-09	REVISED -	ET NO. 4 OF 10 SHEETS STA. 114+00 TO STA. 119+00								