


PLAN	SURVEYED	DATE
	PLOTTED	
	CHECKED	
	BY	
	NO. /	
	FILE NAME	

PROFILE	SURVEYED	DATE
	GRADES CHECKED	
	STRUCTURE NOTATIONS CHECKED	
	NO. /	

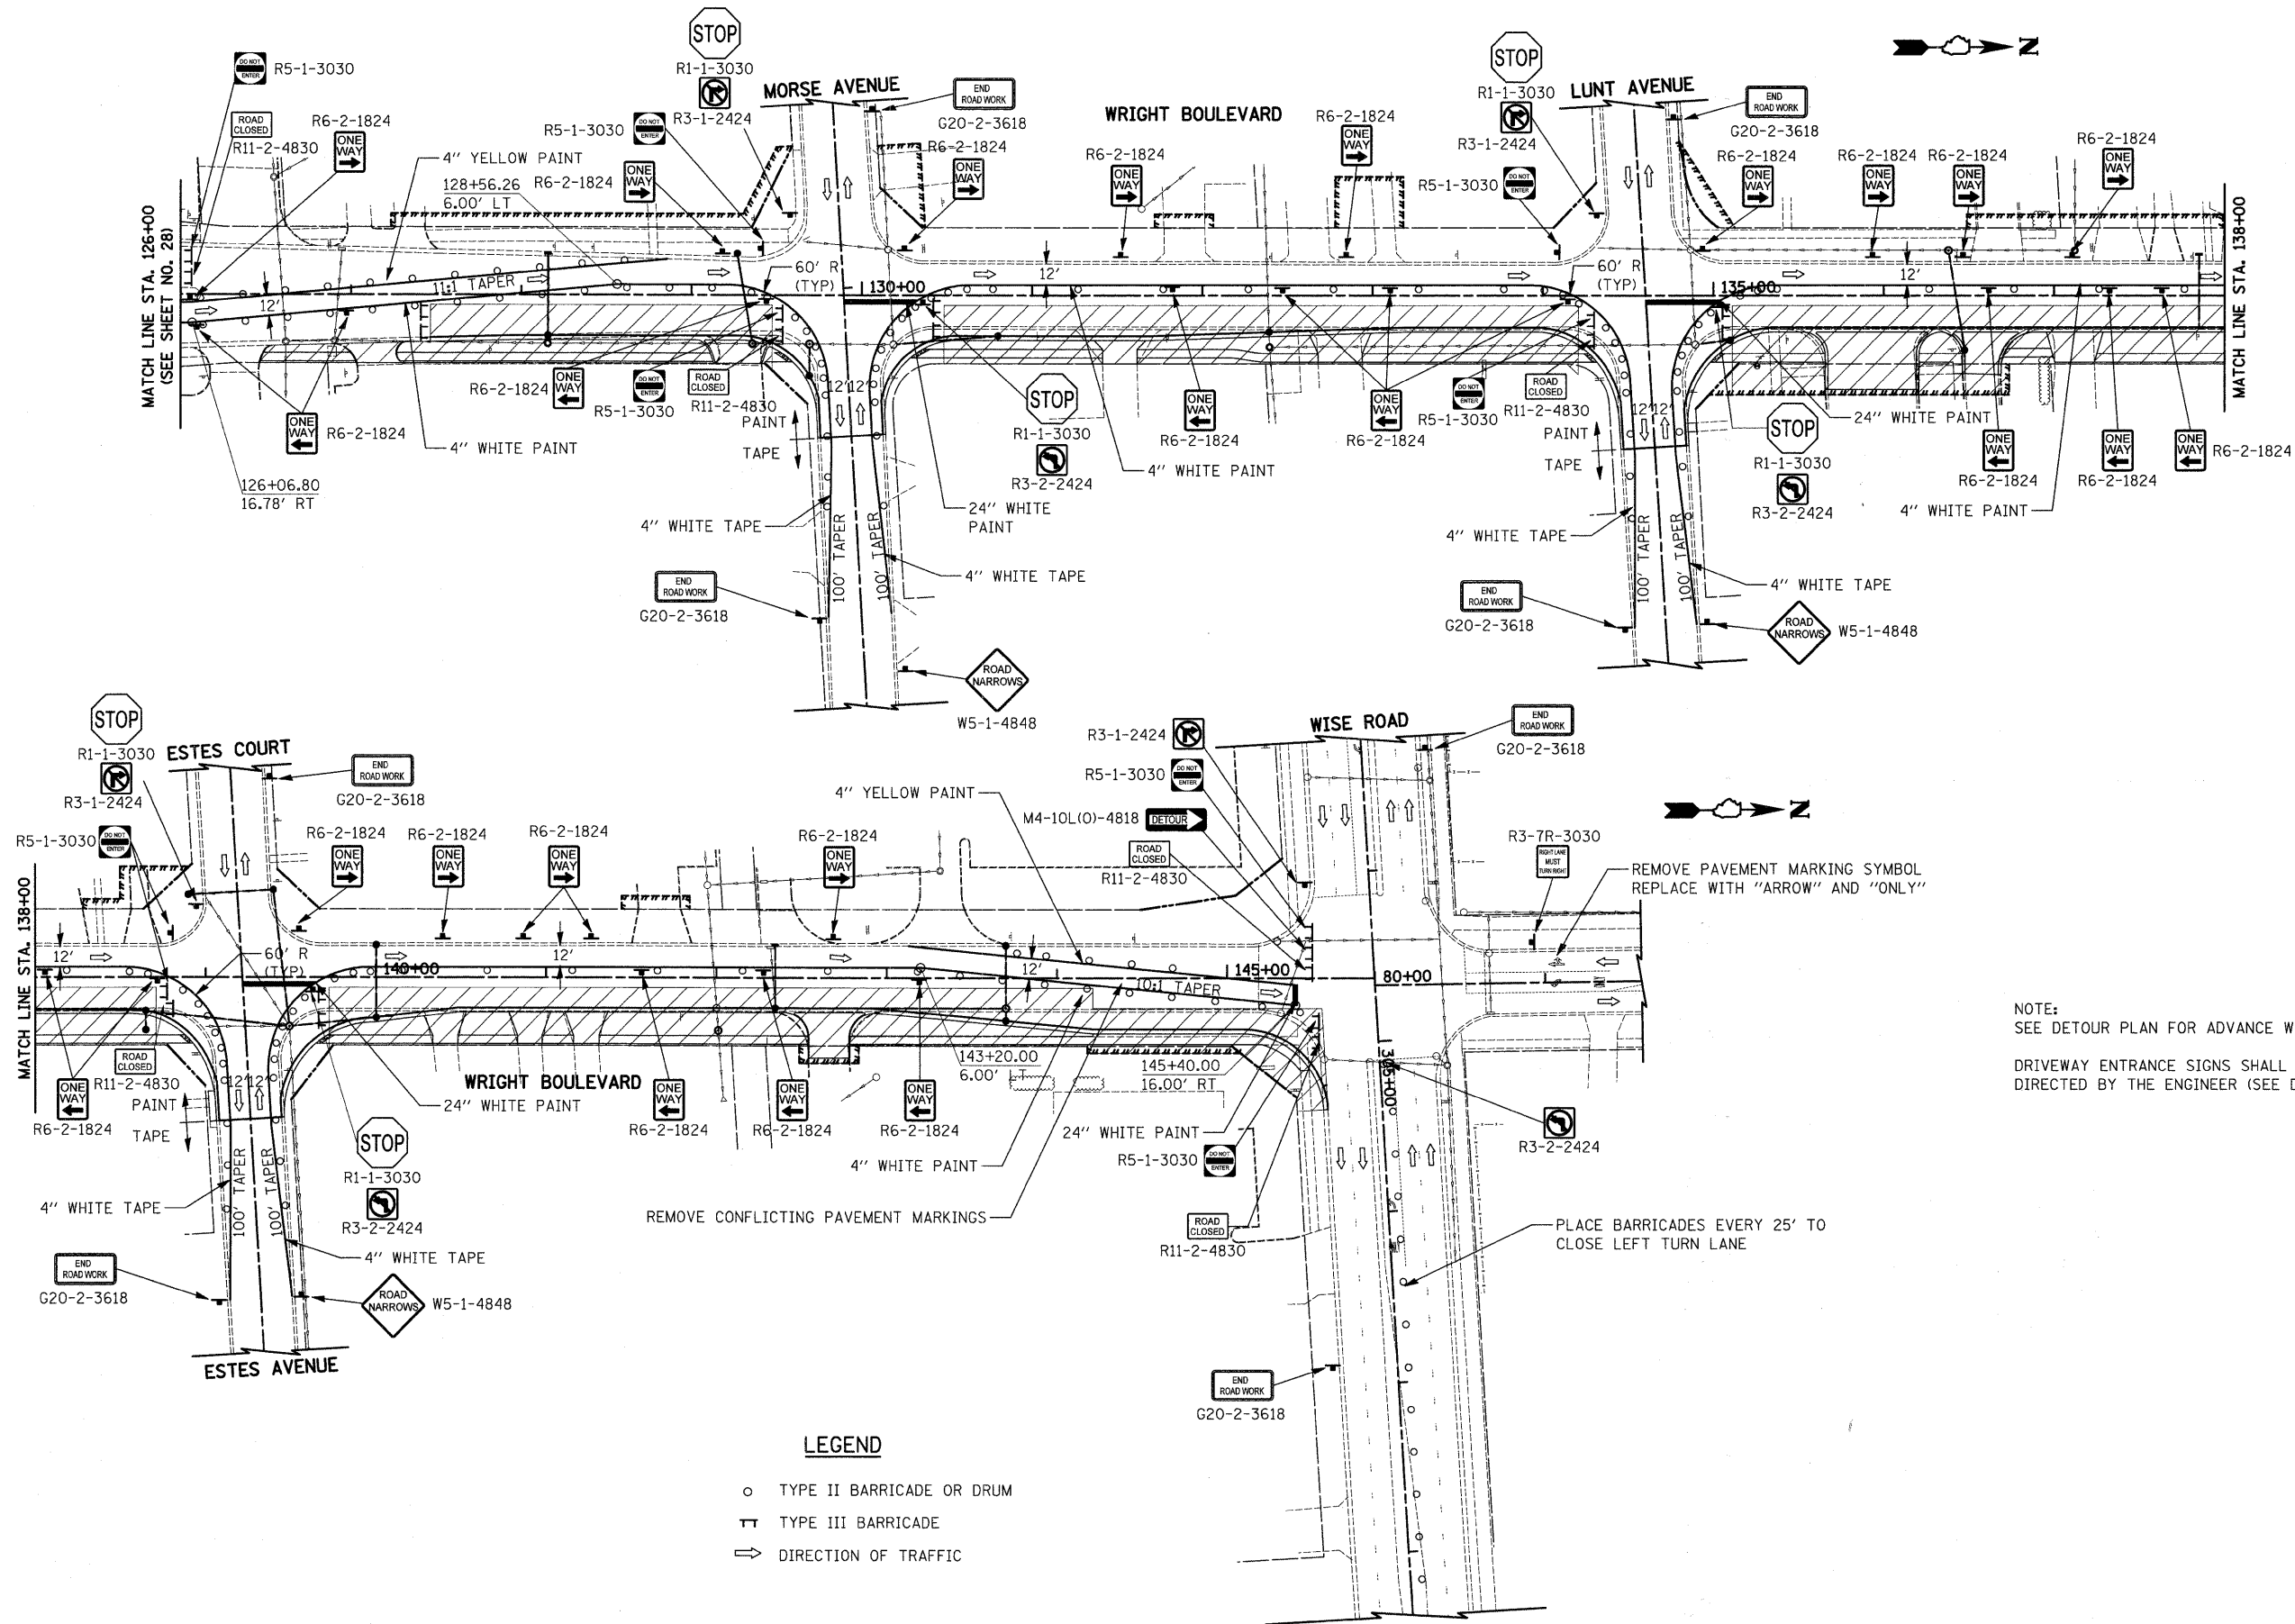

NOTE:
SEE DETOUR PLAN FOR ADVANCE WARNING SIGNS
DRIVEWAY ENTRANCE SIGNS SHALL BE PLACED AS DIRECTED BY THE ENGINEER (SEE DETAIL TC-26)

LEGEND

- TYPE II BARRICADE OR DRUM
- ⊥ TYPE III BARRICADE
- ⇒ DIRECTION OF TRAFFIC

FILE NAME = J:\2215\cad\sheets\2215_MOT_1.02.dgn	USER NAME = jat	DESIGNED - DJK	REVISED -	STATE OF ILLINOIS DEPARTMENT OF TRANSPORTATION	WRIGHT BOULEVARD MAINTENANCE OF TRAFFIC - STAGE 1	F.A.U. RTE. 1351	SECTION 06-00090-00-PV	COUNTY COOK	TOTAL SHEETS 137	SHEET NO. 29
PLOT SCALE = 50.0000' / IN.	CHECKED - KRK	REVISED -	SHEET NO. 3 OF 5 SHEETS			CONTRACT NO. 63378				
PLOT DATE = 10/15/2009	DATE - 10-16-09	REVISED -	FED. ROAD DIST. NO. 1 ILLINOIS FED. AID PROJECT ARA-M-8003 (809)							