


PLAN	SURVEYED	DATE
	PLOTTED	
	CHECKED	
	ALIGNED	
	CHECKED	
	CADD FILE NAME	
	NO.	

PROFILE	SURVEYED	DATE
	PLOTTED	
	CHECKED	
	STRUCTURE	
	NOTATIONS	
	CHKD	
	NO.	

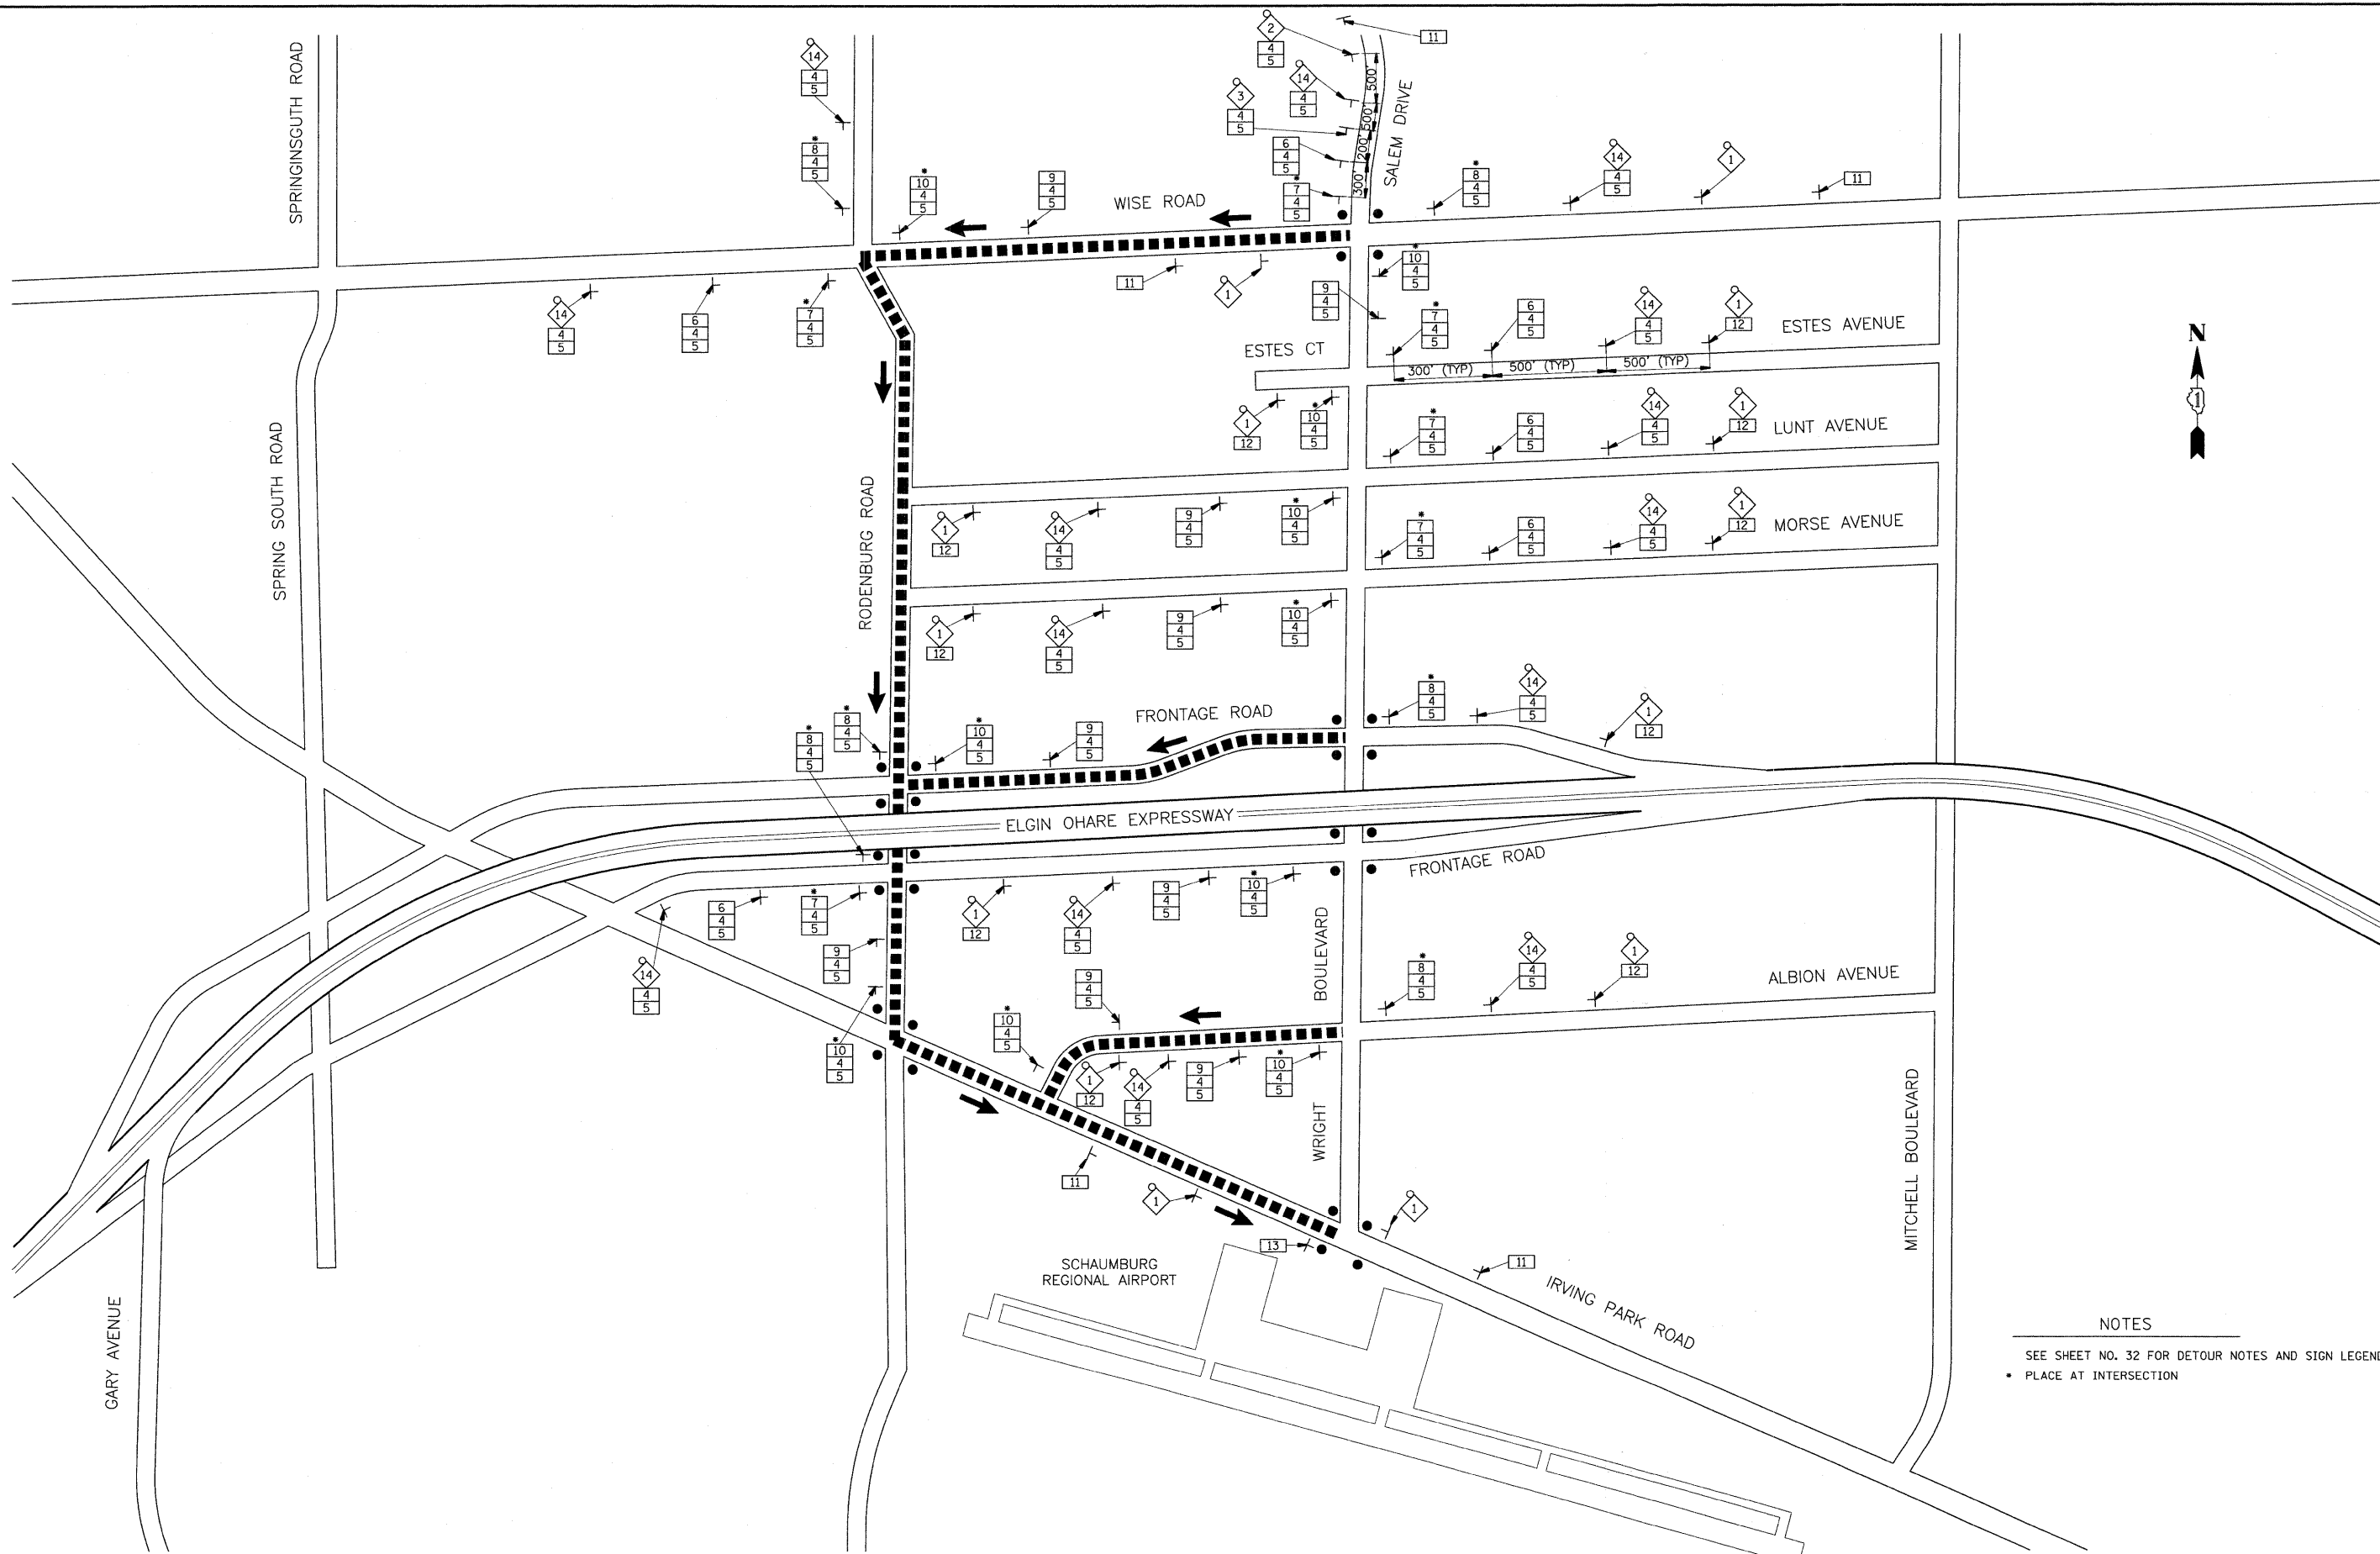

NOTES  
 SEE SHEET NO. 32 FOR DETOUR NOTES AND SIGN LEGEND  
 • PLACE AT INTERSECTION

FILE NAME = J:\2215\cad\sheet\2215_Detour_Plan.dgn	USER NAME = jat	DESIGNED - DJK	REVISED -	<b>STATE OF ILLINOIS DEPARTMENT OF TRANSPORTATION</b>	<b>DETOUR PLAN</b>	F.A.U. RTE. 1351	SECTION 06-0090-00-PV	COUNTY COOK	TOTAL SHEETS 137	SHEET NO. 33	
	PLOT SCALE = 1.0005' / IN.	DRAWN - DJK	REVISED -			SCALE: N.T.S.	SHEET NO. 2 OF 2 SHEETS	CONTRACT NO. 63378			
	PLOT DATE = 10/15/2009	CHECKED - KRK	REVISED -			FED. ROAD DIST. NO. 1 ILLINOIS FED. AID PROJECT ARA-M-8003 (809)					
		DATE - 10-16-09	REVISED -								