


PLAN	SURVEYED	DATE
	PLOTTED	
	CHECKED	
	BY	
	NO. _____	
	NOTE BOOK	
	NO. _____	
	CADD FILE NAME	

PROFILE	SURVEYED	DATE
	PLOTTED	
	CHECKED	
	BY	
	NO. _____	
	NOTE BOOK	
	NO. _____	
	STRUCTURE NOTATIONS CHECKED	

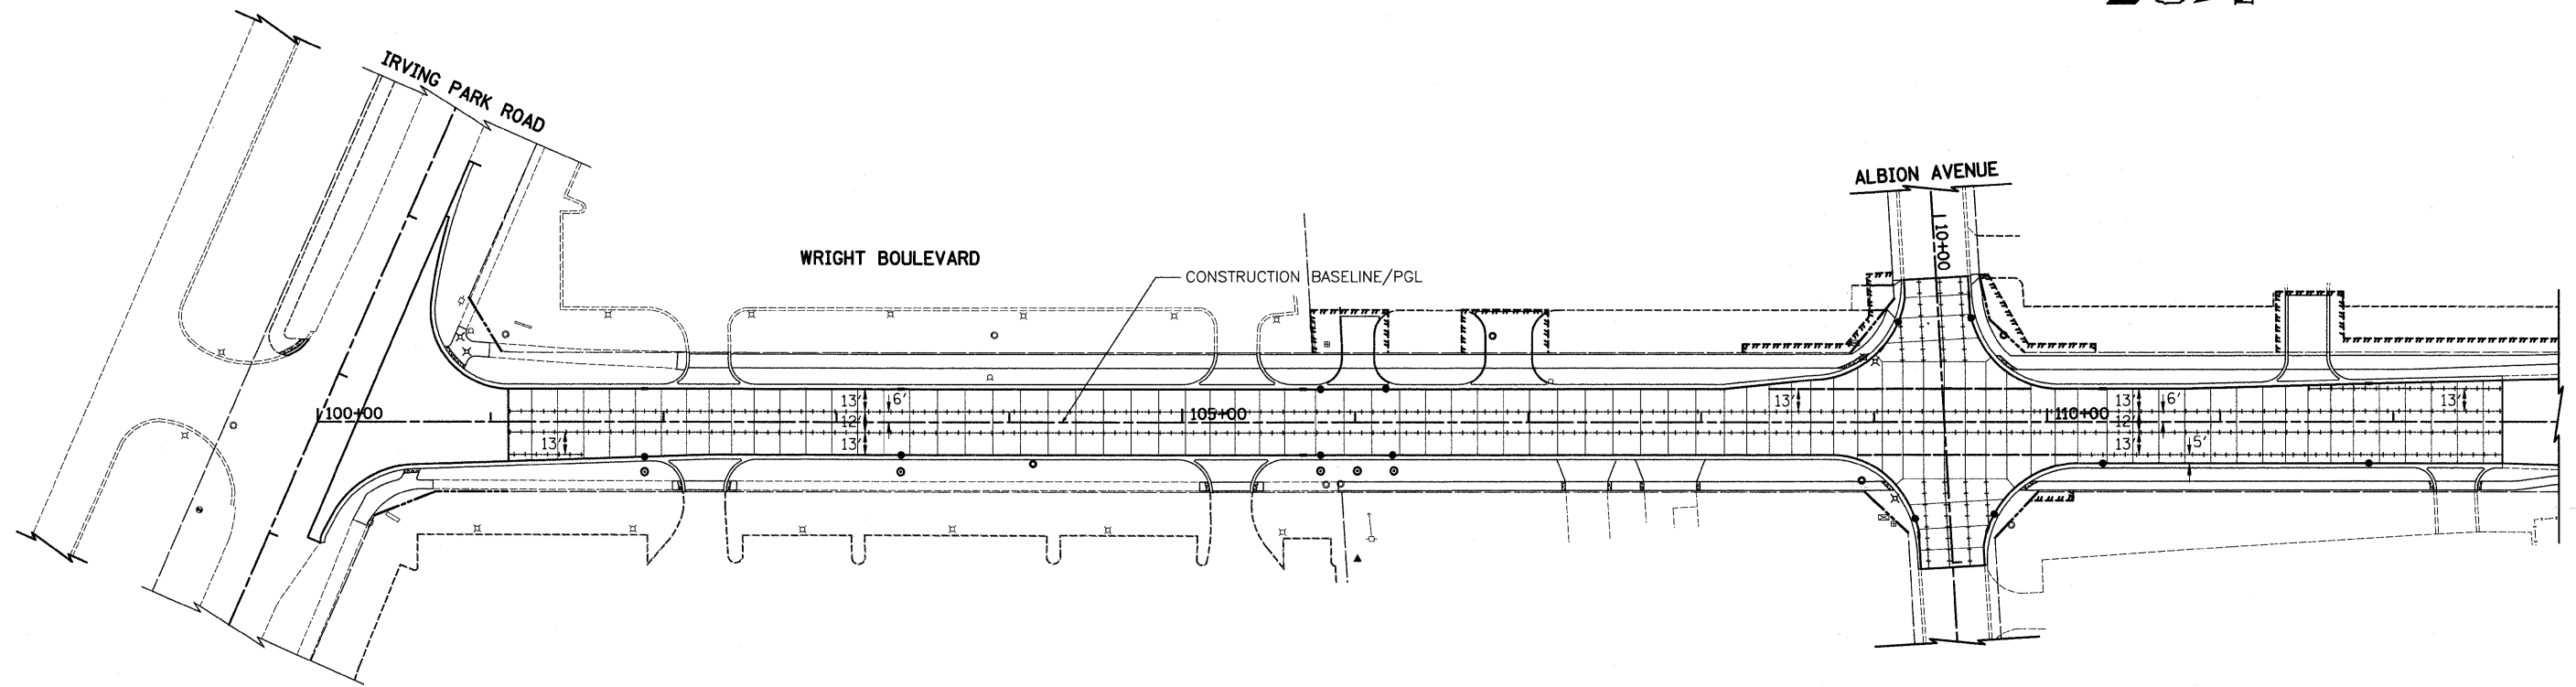


**LEGEND**

- LONGITUDINAL JOINT  
\*6 TIE BARS AT 30" C-C SPACING FOR SAWED JOINTS  
\*6 TIE BARS AT 24" C-C SPACING FOR CONSTRUCTION JOINTS
- TRANSVERSE CONTRACTION JOINT WITH 1.5" DIA. DOWEL BARS AT 12" C-C SPACING
- LONGITUDINAL JOINT WITH 1.5" DIA. DOWEL BARS AT 12" C-C SPACING

**NOTES**

1. TRANSVERSE DOWELED JOINTS SHALL BE TYPICALLY SPACED AT 15' O.C. JOINT LAYOUT MAY BE MODIFIED (±3' PER STANDARD 420101 & 420106) UPON APPROVAL BY THE ENGINEER. NO ADDITIONAL COMPENSATION SHALL BE DUE TO THE CONTRACTOR FOR CHANGES TO THE PROPOSED JOINT LAYOUT SHOWN.
2. REFERENCE IDOT STANDARD 420001, 420101, 420106, & 420111 FOR ADDITIONAL JOINTING DETAILS.

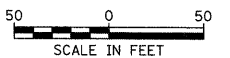

FILE NAME = J:\2215\road\sheets\2215\_JOINT\_01.dgn

USER NAME = jet	DESIGNED - BJC	REVISED -
	DRAWN - BJC	REVISED -
PLOT SCALE = 50.0000' / IN.	CHECKED - DJK	REVISED -
PLOT DATE = 10/15/2009	DATE - 10-16-09	REVISED -

**STATE OF ILLINOIS  
DEPARTMENT OF TRANSPORTATION**

**WRIGHT BOULEVARD  
JOINTING PLAN**

SHEET NO. 1 OF 2 SHEETS

F.A.U. RTE.	SECTION	COUNTY	TOTAL SHEETS	SHEET NO.
1351	06-00090-00-PV	COOK	137	63
CONTRACT NO. 63378				
FED. ROAD DIST. NO. 1 ILLINOIS FED. AID PROJECT ARA-M-8003 (809)				