




DATE	
BY	
REVIEWED	
PLANNED	
NOTE BOOK NO.	
ALIGNED CHECKED	
CONSTRUCTION NOTATIONS OK'D	
CADD FILE NAME	

DATE	
BY	
REVIEWED	
PLANNED	
NOTE BOOK NO.	
ALIGNED CHECKED	
CONSTRUCTION NOTATIONS OK'D	
CADD FILE NAME	

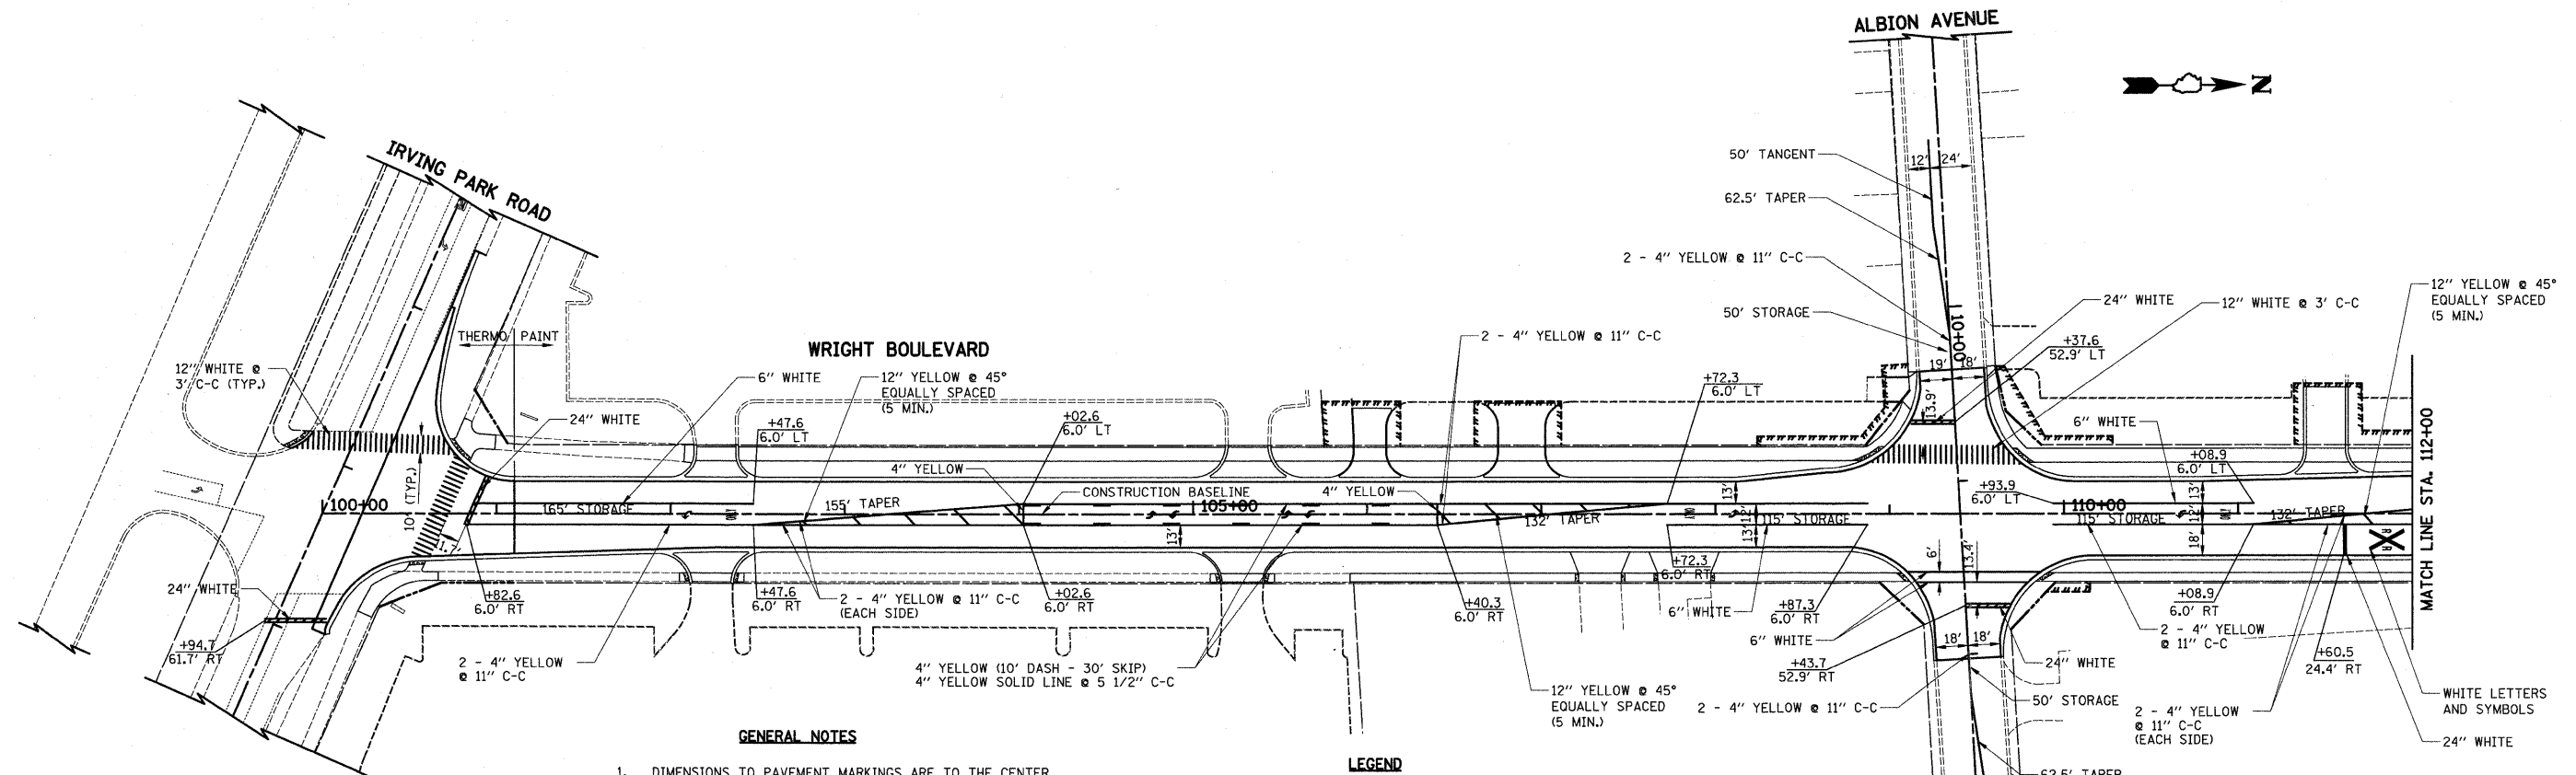

- GENERAL NOTES**
- DIMENSIONS TO PAVEMENT MARKINGS ARE TO THE CENTER OF A SINGLE LINE OR THE CENTER OF GAP FOR A DOUBLE LINE.
 - SEE I.D.O.T. STANDARD TC-13 FOR TURN LANE MARKING DETAILS.
 - ALL PERMANENT PAVEMENT MARKINGS ON CONCRETE SURFACES SHALL BE PAINT. ALL PERMANENT PAVEMENT MARKINGS ON ASPHALT SURFACES SHALL BE THERMOPLASTIC.

- LEGEND**
- PROPOSED WHITE LETTERS AND SYMBOLS

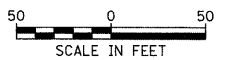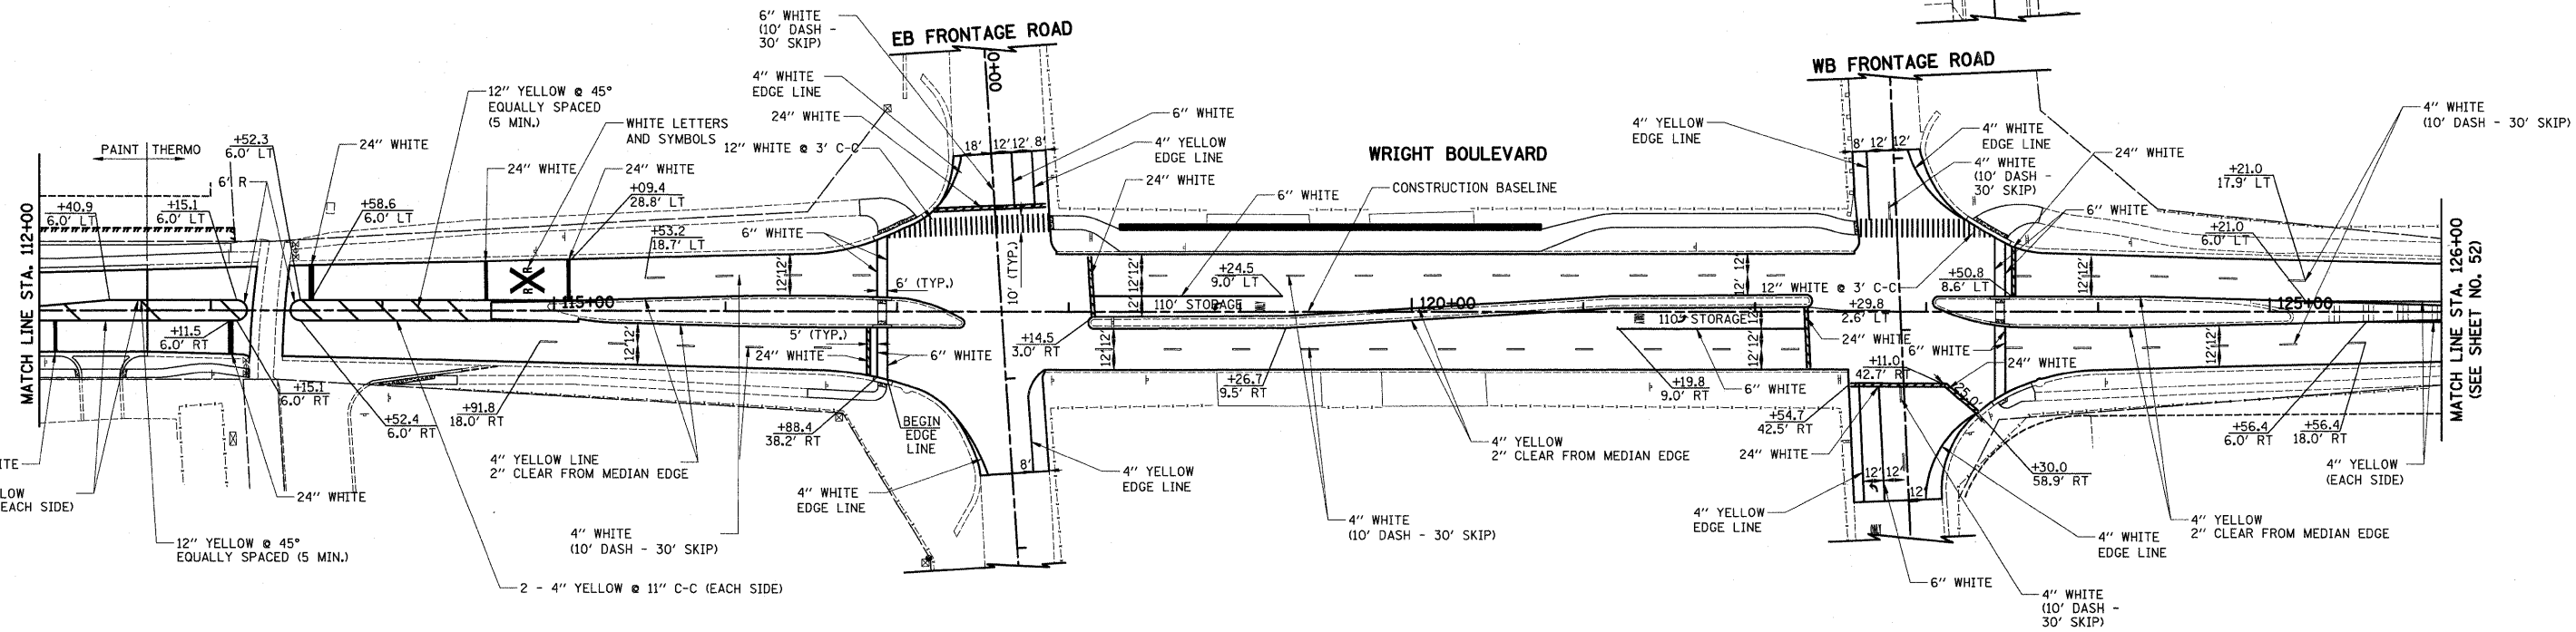

FILE NAME =
...shoeta\2215_STRIPING_01.dgn

USER NAME = kpk
PLOT SCALE = 50.0000' / IN.
PLOT DATE = 12/29/2009

DESIGNED - JAT
DRAWN - JAT
CHECKED - DJK
DATE - 10-16-09

REVISED -
REVISED -
REVISED -
REVISED -

**STATE OF ILLINOIS
DEPARTMENT OF TRANSPORTATION**

**WRIGHT BOULEVARD
PAVEMENT MARKING PLAN**

SHEET NO. 1 OF 2 SHEETS STA. 100+00 TO STA. 126+00

F.A.U. RTE.	SECTION	COUNTY	TOTAL SHEETS	SHEET NO.
1351	06-00090-00-PV	COOK	137	65
CONTRACT NO. 63378				

FED. ROAD DIST. NO. 1 ILLINOIS FED. AID PROJECT ARA-M-8003 (809)