


DATE	
BY	
REVIEWED	
PLANNED	
NOTE BOOK	
NO.	
FILE NAME	

DATE	
BY	
REVIEWED	
PLANNED	
NOTE BOOK	
NO.	
FILE NAME	

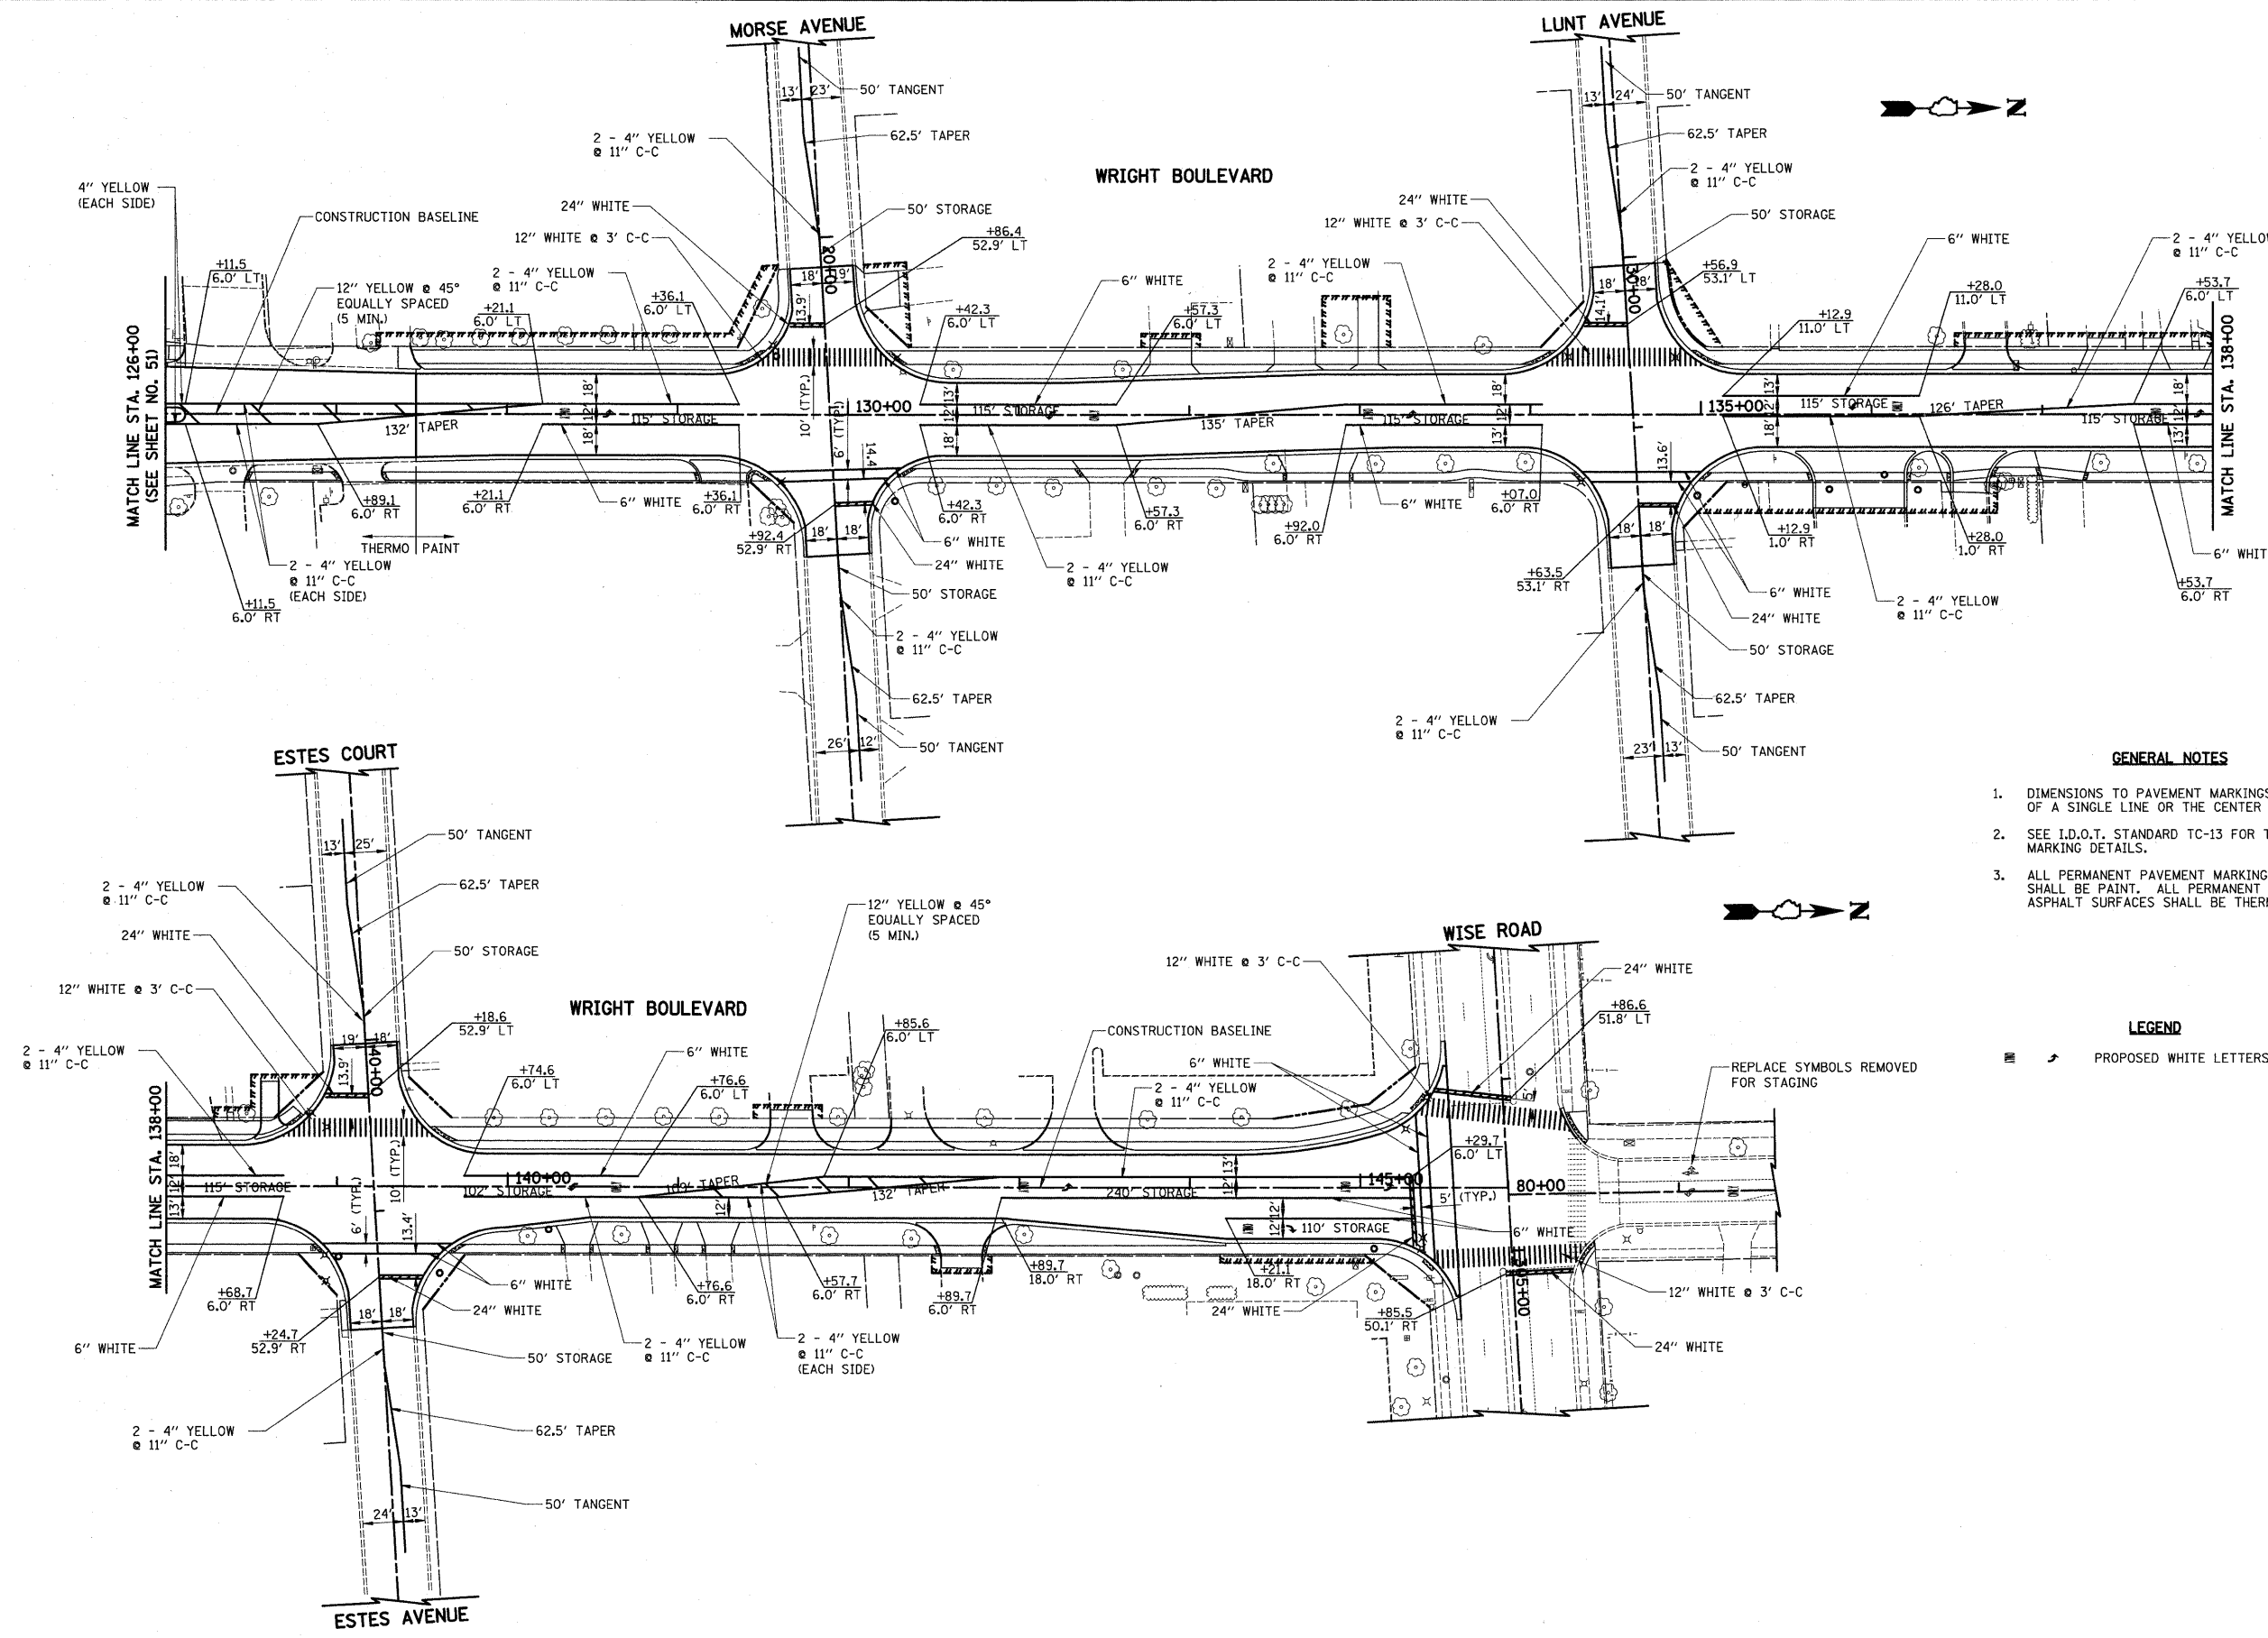


GENERAL NOTES

1. DIMENSIONS TO PAVEMENT MARKINGS ARE TO THE CENTER OF A SINGLE LINE OR THE CENTER OF GAP FOR A DOUBLE LINE.
2. SEE I.D.O.T. STANDARD TC-13 FOR TURN LANE MARKING DETAILS.
3. ALL PERMANENT PAVEMENT MARKINGS ON CONCRETE SURFACES SHALL BE PAINT. ALL PERMANENT PAVEMENT MARKINGS ON ASPHALT SURFACES SHALL BE THERMOPLASTIC.

LEGEND

PROPOSED WHITE LETTERS AND SYMBOLS

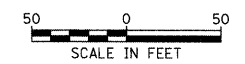

FILE NAME = ...sheets\2215_STRIPING_02.dgn	USER NAME = k-r-k	DESIGNED - JAT	REVISED -	STATE OF ILLINOIS DEPARTMENT OF TRANSPORTATION	WRIGHT BOULEVARD PAVEMENT MARKING PLAN	F.A.U. RTE. 1351	SECTION 06-00090-00-PV	COUNTY COOK	TOTAL SHEETS 137	SHEET NO. 66		
PLOT SCALE = 50.0000' / IN.	CHECKED - DJK	REVISED -	REVISED -			SHEET NO. 2 OF 2 SHEETS		STA. 126+00 TO STA. 146+00		CONTRACT NO. 63378		
PLOT DATE = 10/29/2009	DATE - 10-16-09	REVISED -	REVISED -			FED. ROAD DIST. NO. 1 ILLINOIS FED. AID PROJECT ARA-M-8003 (809)						