


FINAL SURVEY	SURVEYED	BY	DATE
NOTE BOOK	PLOTTED		
NO.	TEMPLATE		
	AREAS	CHECKED	
	AREAS	CHECKED	

ORIGINAL SURVEY	SURVEYED	BY	DATE
NOTE BOOK	PLOTTED		
NO.	TEMPLATE		
	AREAS	CHECKED	
	AREAS	CHECKED	

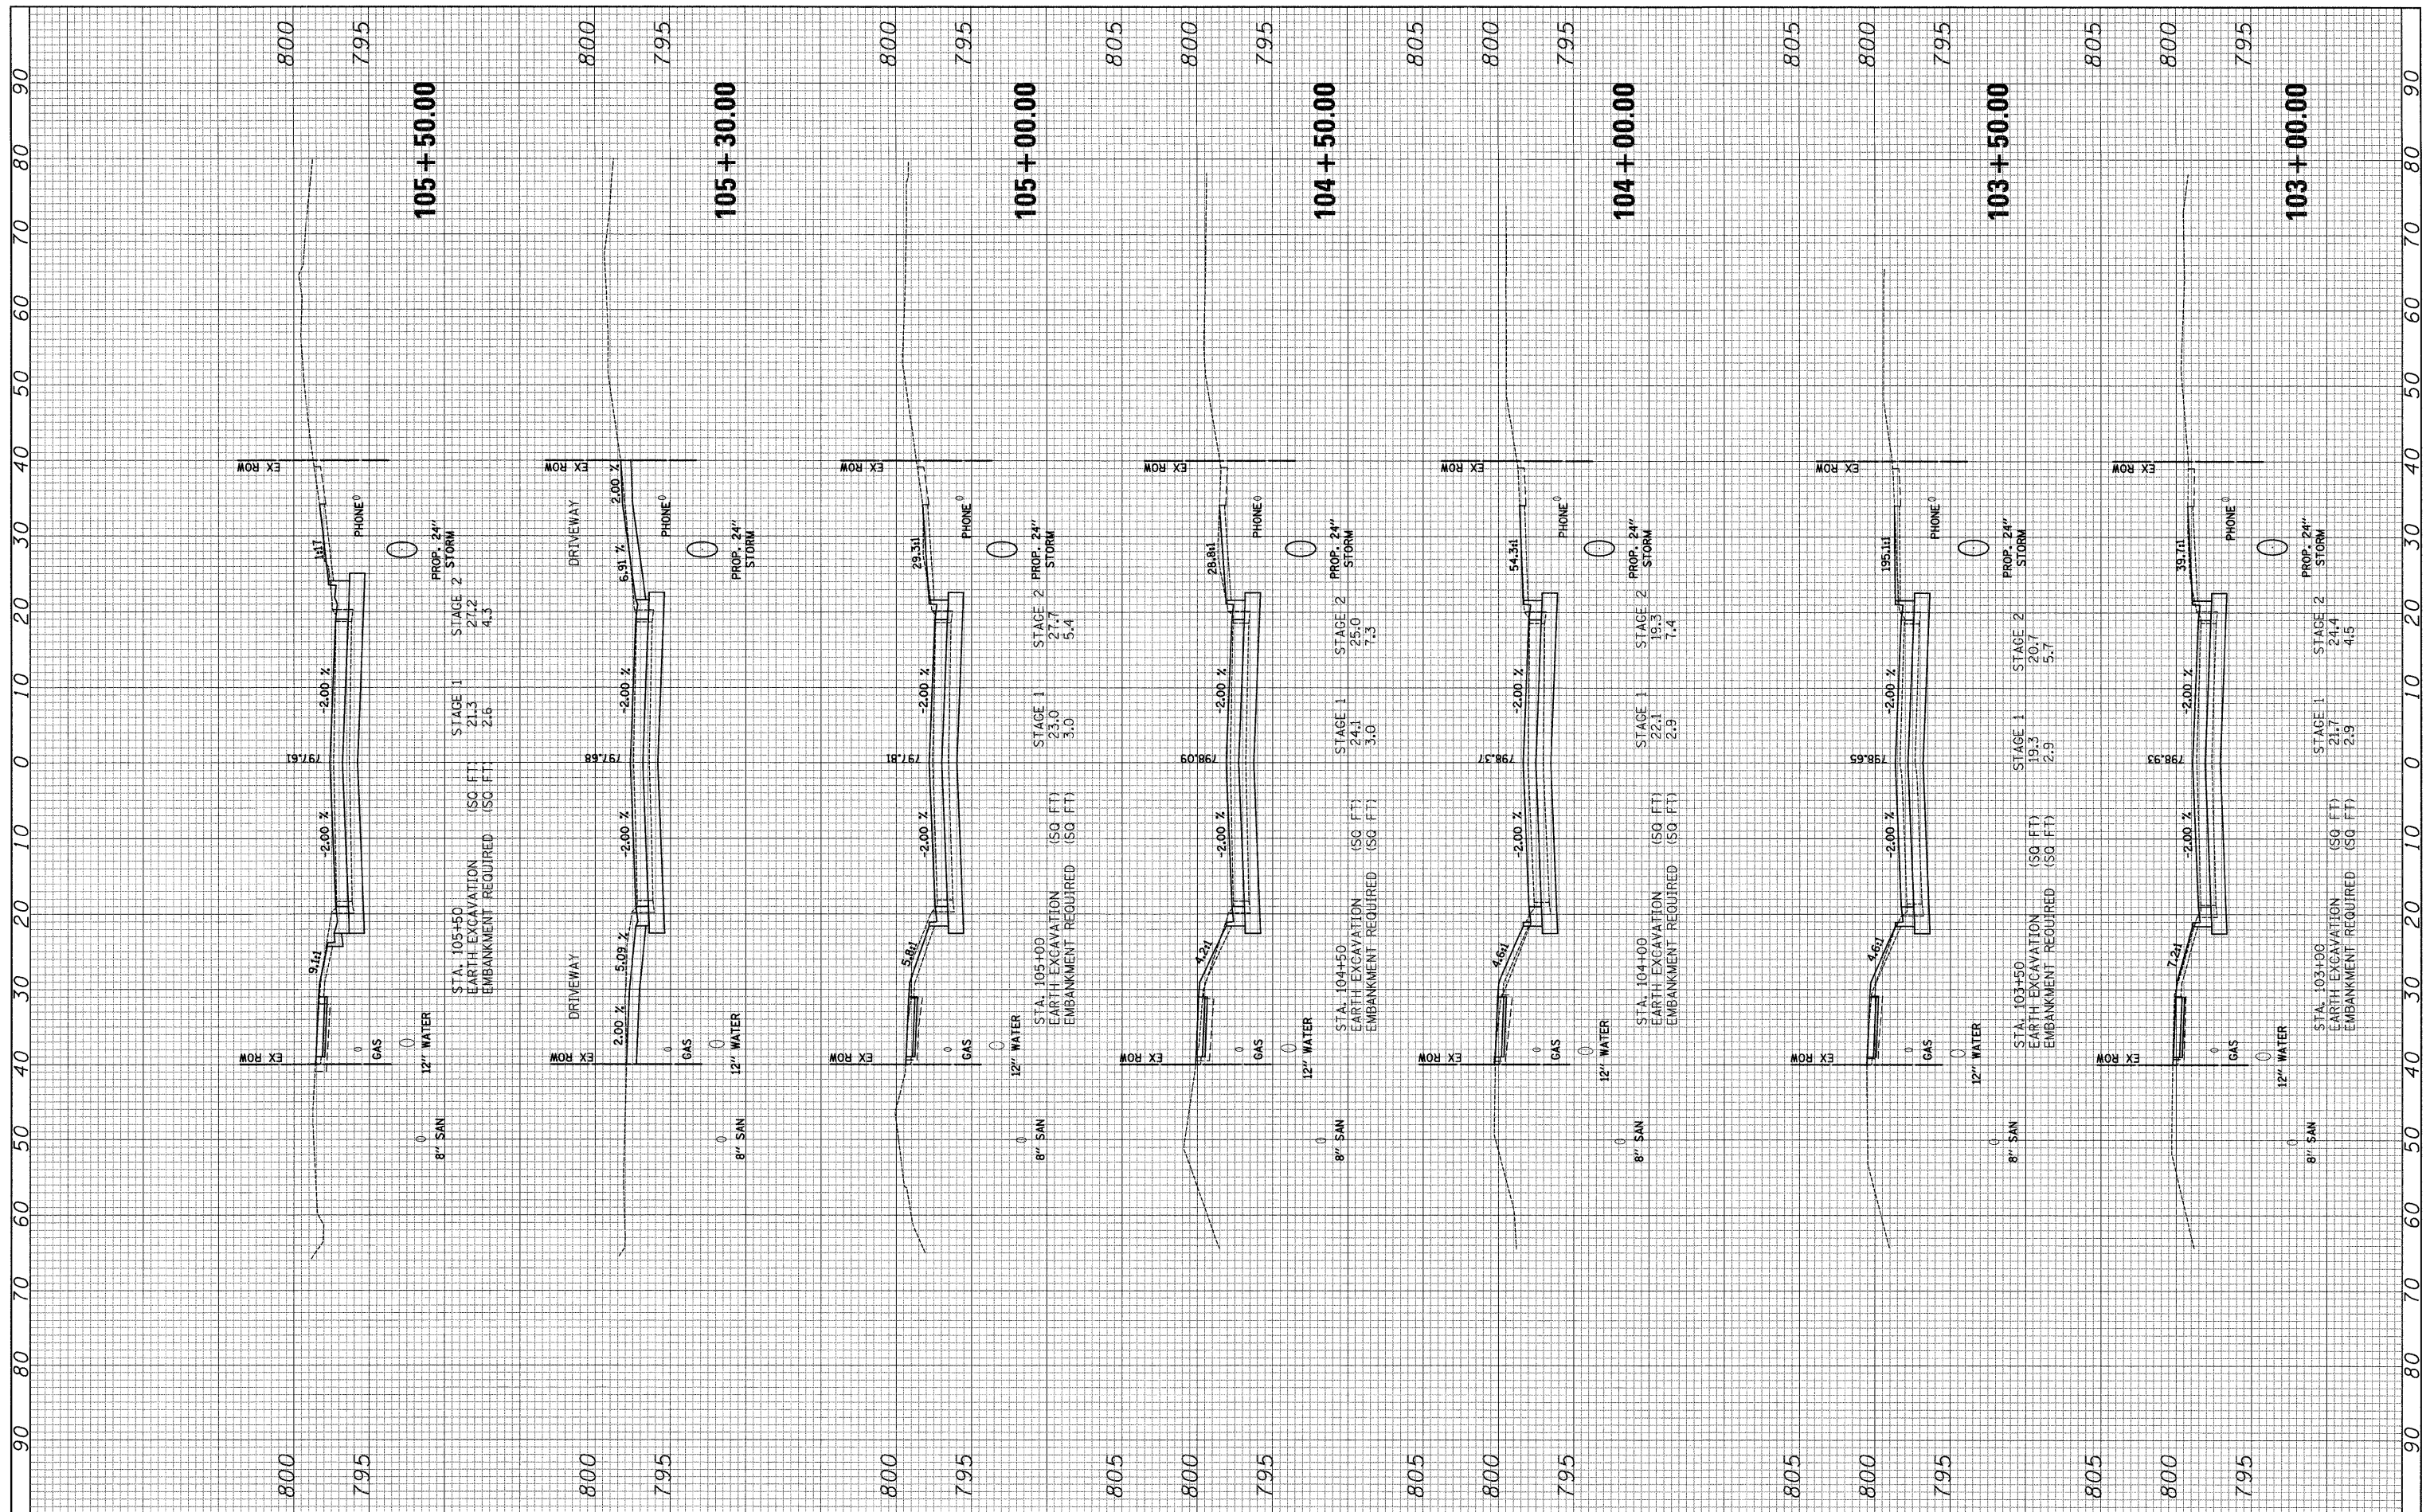

FILE NAME = J:\2215\cod\sheets\2215_xsecs.dgn
 USER NAME = jat
 PLOT SCALE = 10.0000 ft / IN.
 PLOT DATE = 10/15/2009

DESIGNED - JAT
 DRAWN - JAT
 CHECKED - DJK
 DATE - 10-16-09

REVISED -
 REVISED -
 REVISED -
 REVISED -

**STATE OF ILLINOIS
 DEPARTMENT OF TRANSPORTATION**

CROSS SECTIONS - WRIGHT BOULEVARD
 SCALE: H: 1"=10'
 V: 1"=5'
 SHEET NO. 2 OF 19 SHEETS
 STA. 103+00.00 TO STA. 105+50.00

F.A.U. RTE.	SECTION	COUNTY	TOTAL SHEETS	SHEET NO.
1351	06-00090-00-PV	COOK	137	120
FED. ROAD DIST. NO. 1 ILLINOIS FED. AID PROJECT				CONTRACT NO. 63378
				ARA-M-8003(809)