


FINAL SURVEY	SURVEYED	BY	DATE
NOTE BOOK	PLOTTED		
AREAS CHECKED	TEMPLATE		
NO.	AREAS CHECKED		

ORIGINAL SURVEY	SURVEYED	BY	DATE
NOTE BOOK	PLOTTED		
AREAS CHECKED	TEMPLATE		
NO.	AREAS CHECKED		

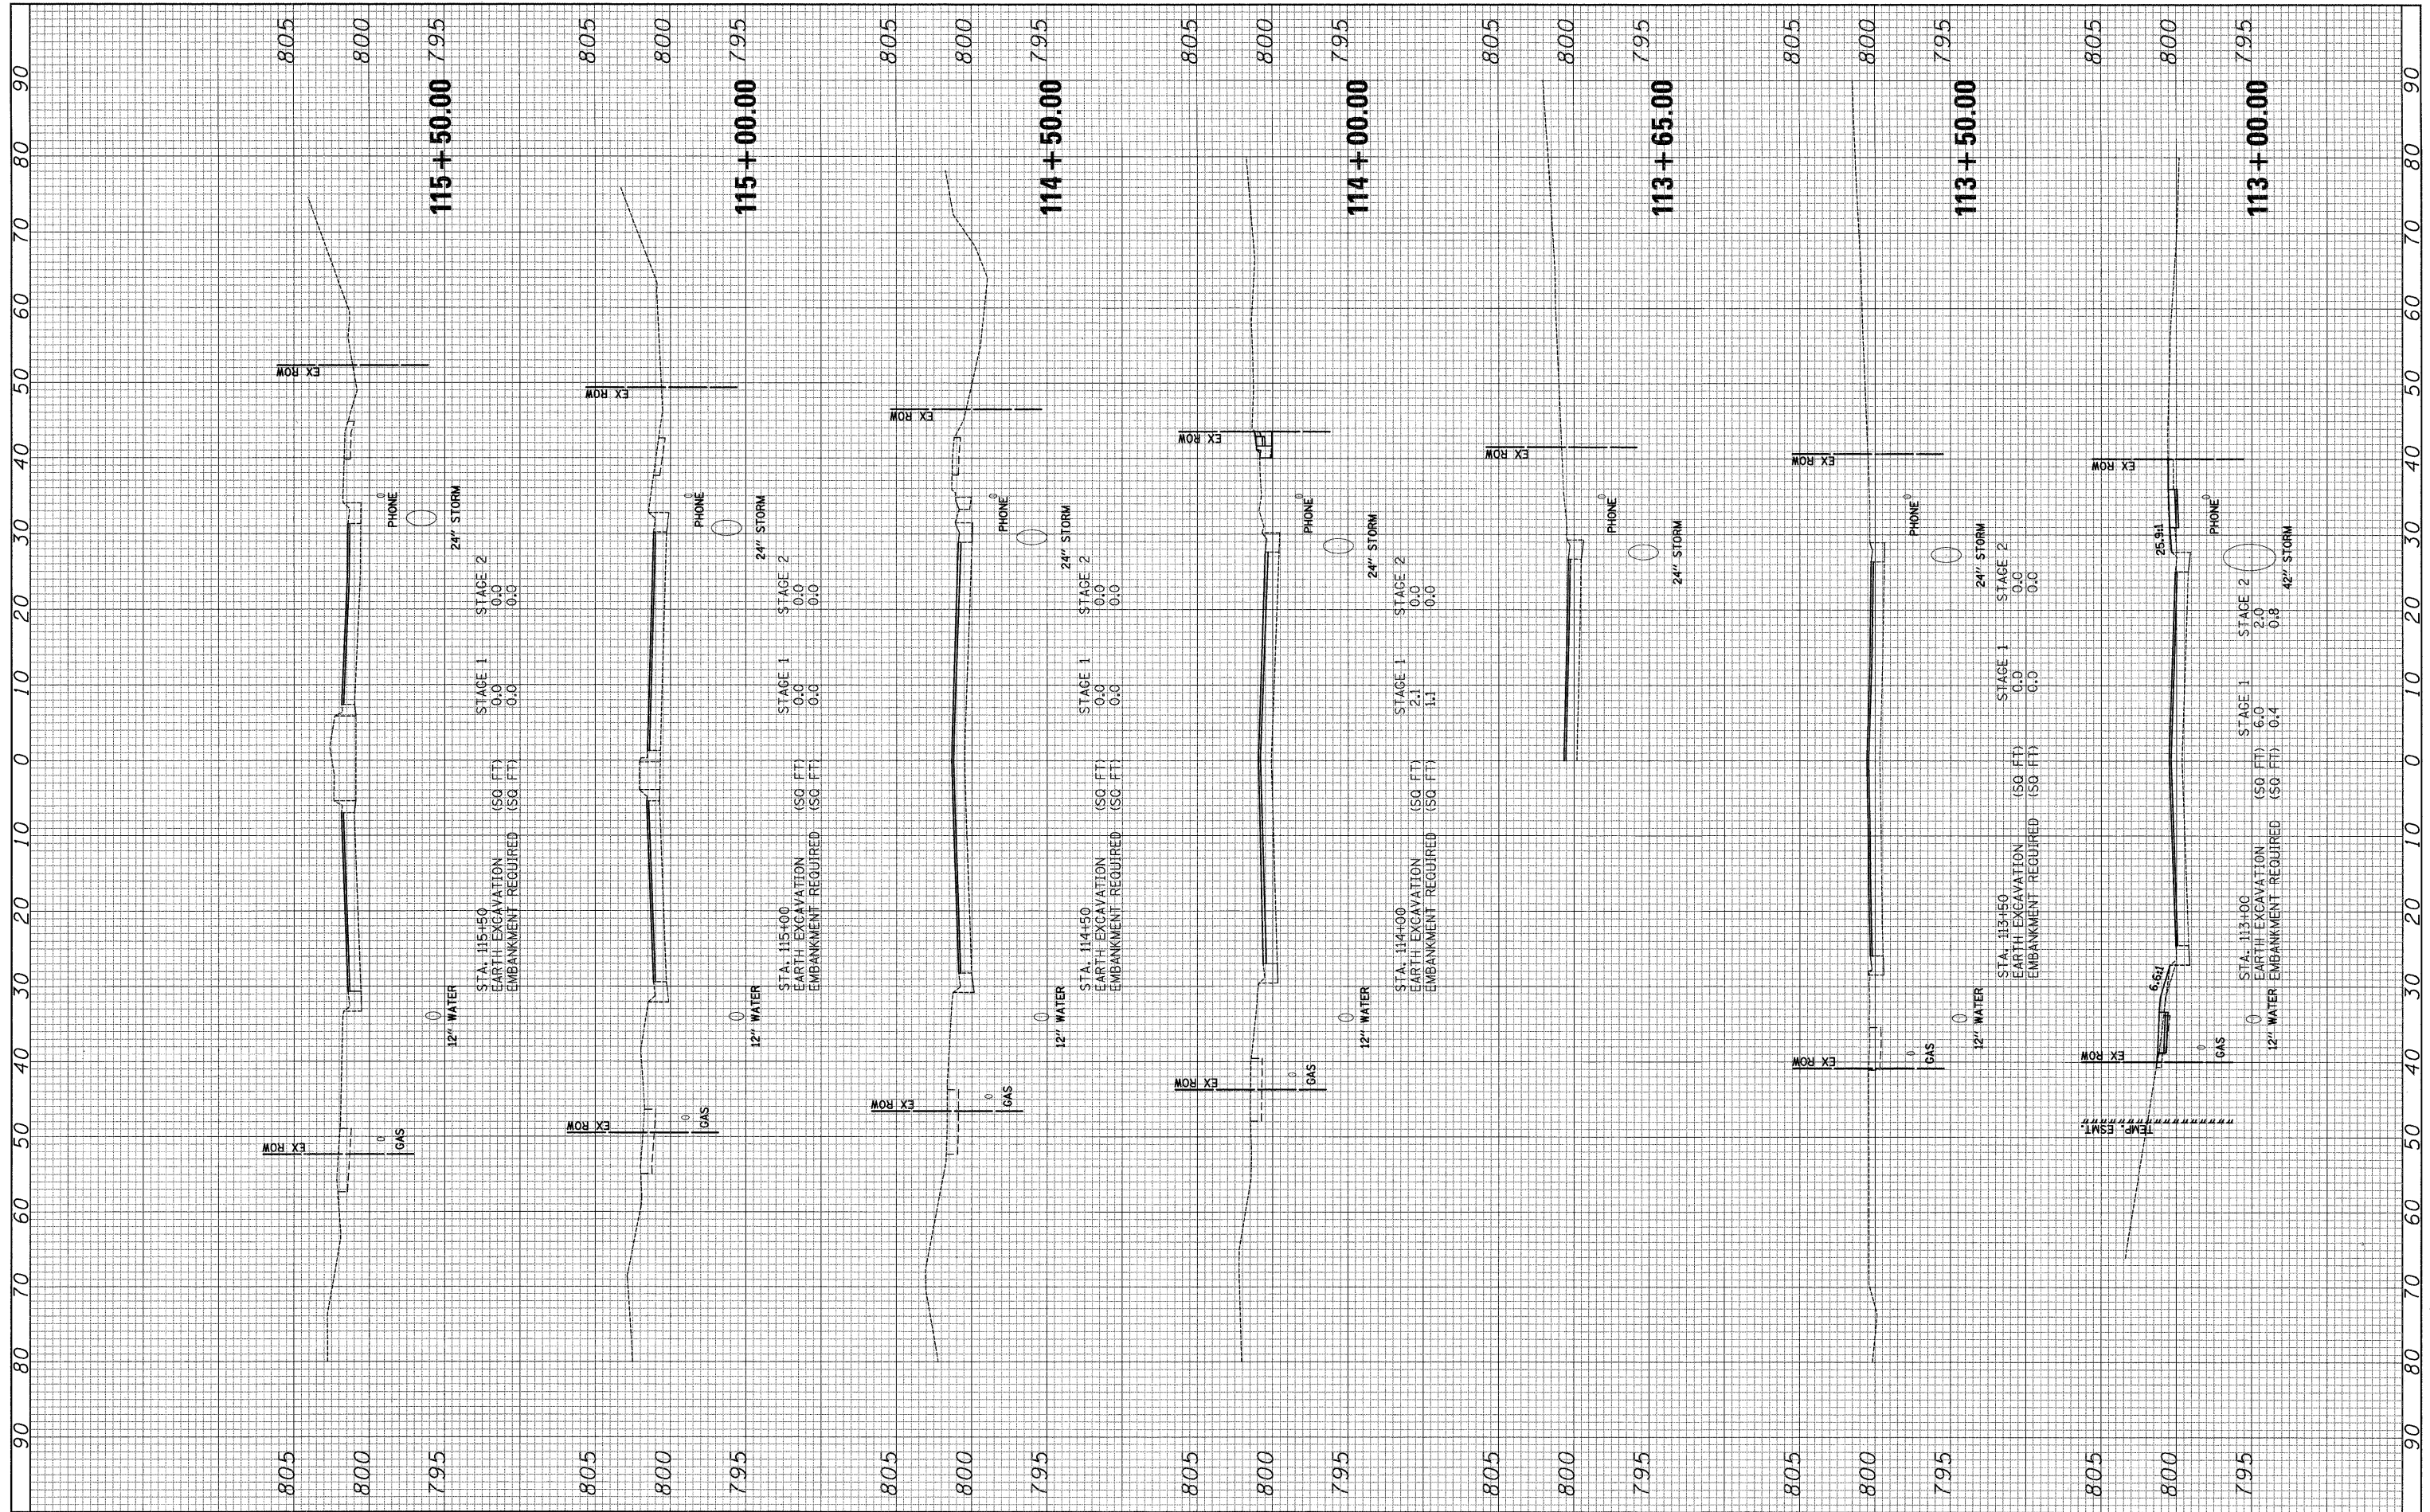

FILE NAME = J:\2215\oad\shoata\2215\_xseos.dgn

USER NAME = jst  
 DESIGNED - JAT  
 DRAWN - JAT  
 CHECKED - DJK  
 DATE - 10-16-09

REVISED -  
 REVISED -  
 REVISED -  
 REVISED -

**STATE OF ILLINOIS  
 DEPARTMENT OF TRANSPORTATION**

**CROSS SECTIONS - WRIGHT BOULEVARD**

SCALE: H: 1"=10'  
 SHEET NO. 6 OF 19 SHEETS  
 STA. 113+00.00 TO STA. 115+50.00

F.A.U. RTE. 1351	SECTION 06-00090-00-PV	COUNTY COOK	TOTAL SHEETS 137	SHEET NO. 124
FED. ROAD DIST. NO. 1 ILLINOIS FED. AID PROJECT			CONTRACT NO. 63378	
			ARA-M-8003809	

V: 1"=5'