

FINAL SURVEY PLOTTED TEMPLATE AREAS CHECKED


BY: _____ DATE: _____

NO. _____

ORIGINAL SURVEY PLOTTED TEMPLATE AREAS CHECKED

BY: _____ DATE: _____

NO. _____

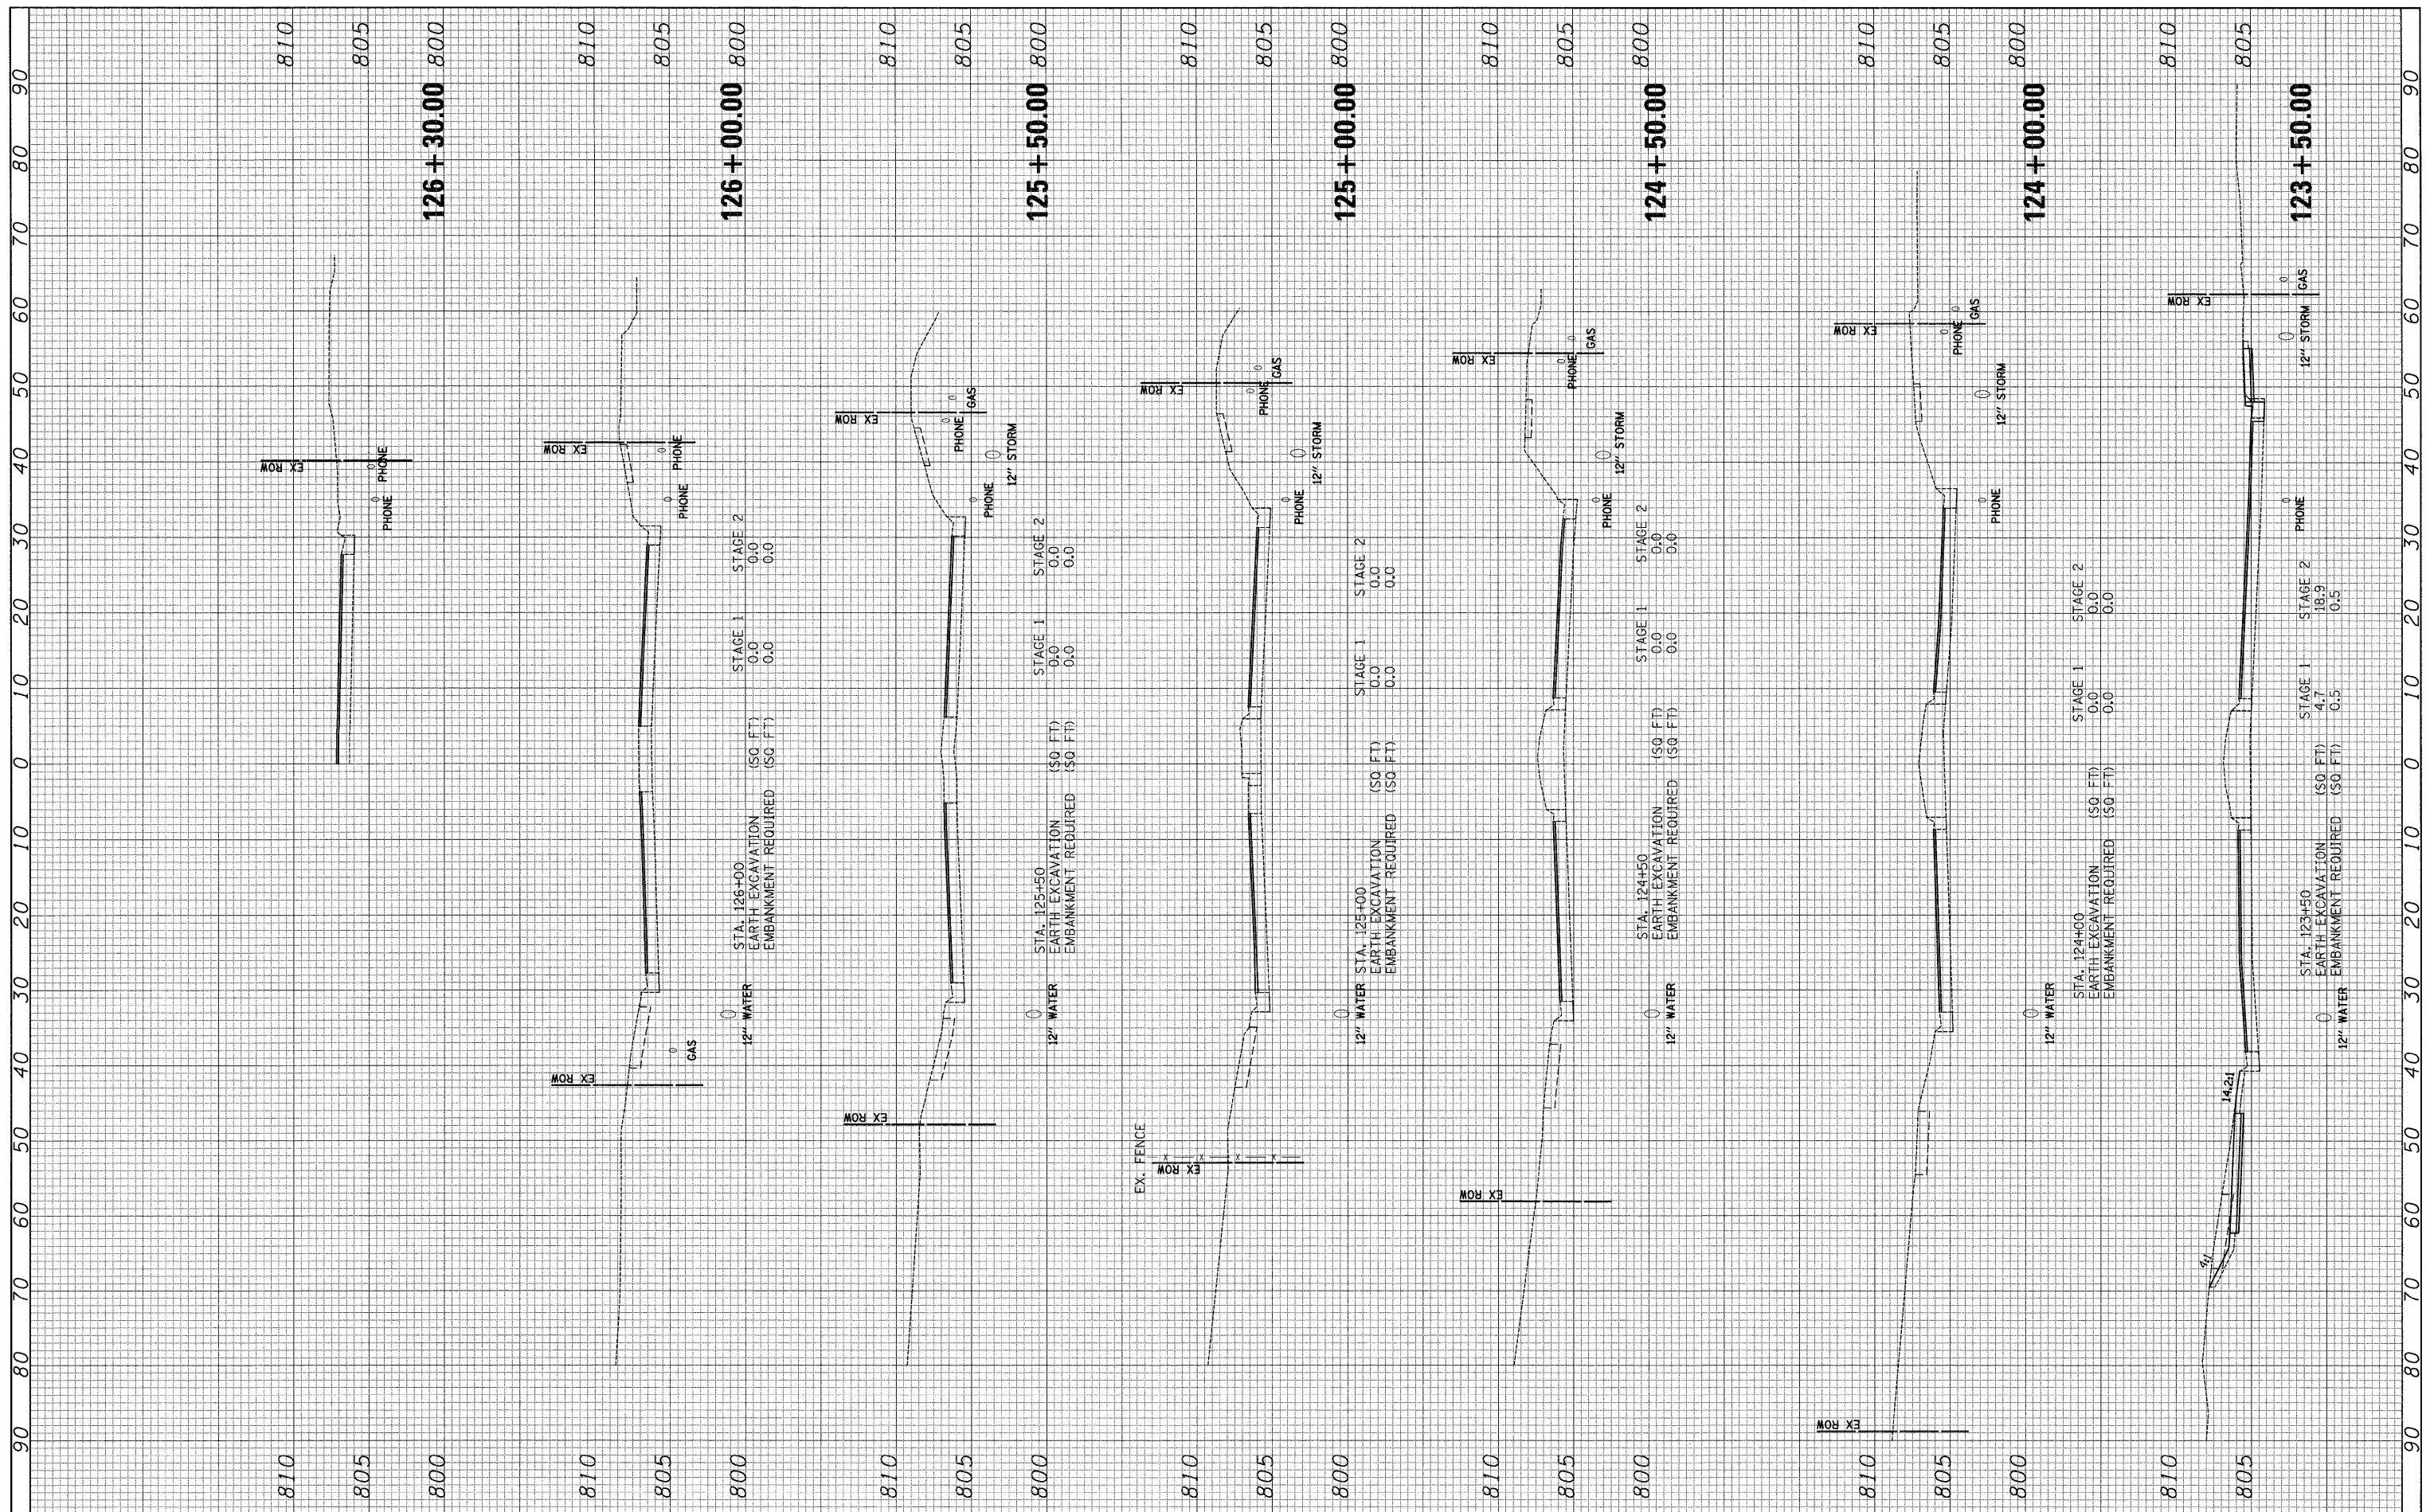

FILE NAME = J:\2215\oad\sheets\2215_xsecs.dgn

USER NAME = jat

PLOT SCALE = 10,0000 ft / IN.

PLOT DATE = 10/15/2009

DESIGNED - JAT

DRAWN - JAT

CHECKED - DJK

DATE - 10-16-09

REVISED -

REVISED -

REVISED -

REVISED -

STATE OF ILLINOIS
DEPARTMENT OF TRANSPORTATION

CROSS SECTIONS - WRIGHT BOULEVARD

SCALE: H: 1"=10'
V: 1"=5'

SHEET NO. 9 OF 19 SHEETS

STA. 123+50.00 TO STA. 126+30.00

F.A.U. RTE. 1351	SECTION 06-00090-00-PV	COUNTY COOK	TOTAL SHEETS 137	SHEET NO. 127
CONTRACT NO. 63378				
FED. ROAD DIST. NO. 1 ILLINOIS FED. AID PROJECT ARA-M-80031809				