


FINAL SURVEY	SURVEYED	BY	DATE
NOTE BOOK	PLOTTED		
AREAS CHECKED	TEMPLATE		
NO.	AREAS CHECKED		

ORIGINAL SURVEY	SURVEYED	BY	DATE
NOTE BOOK	PLOTTED		
AREAS CHECKED	TEMPLATE		
NO.	AREAS CHECKED		

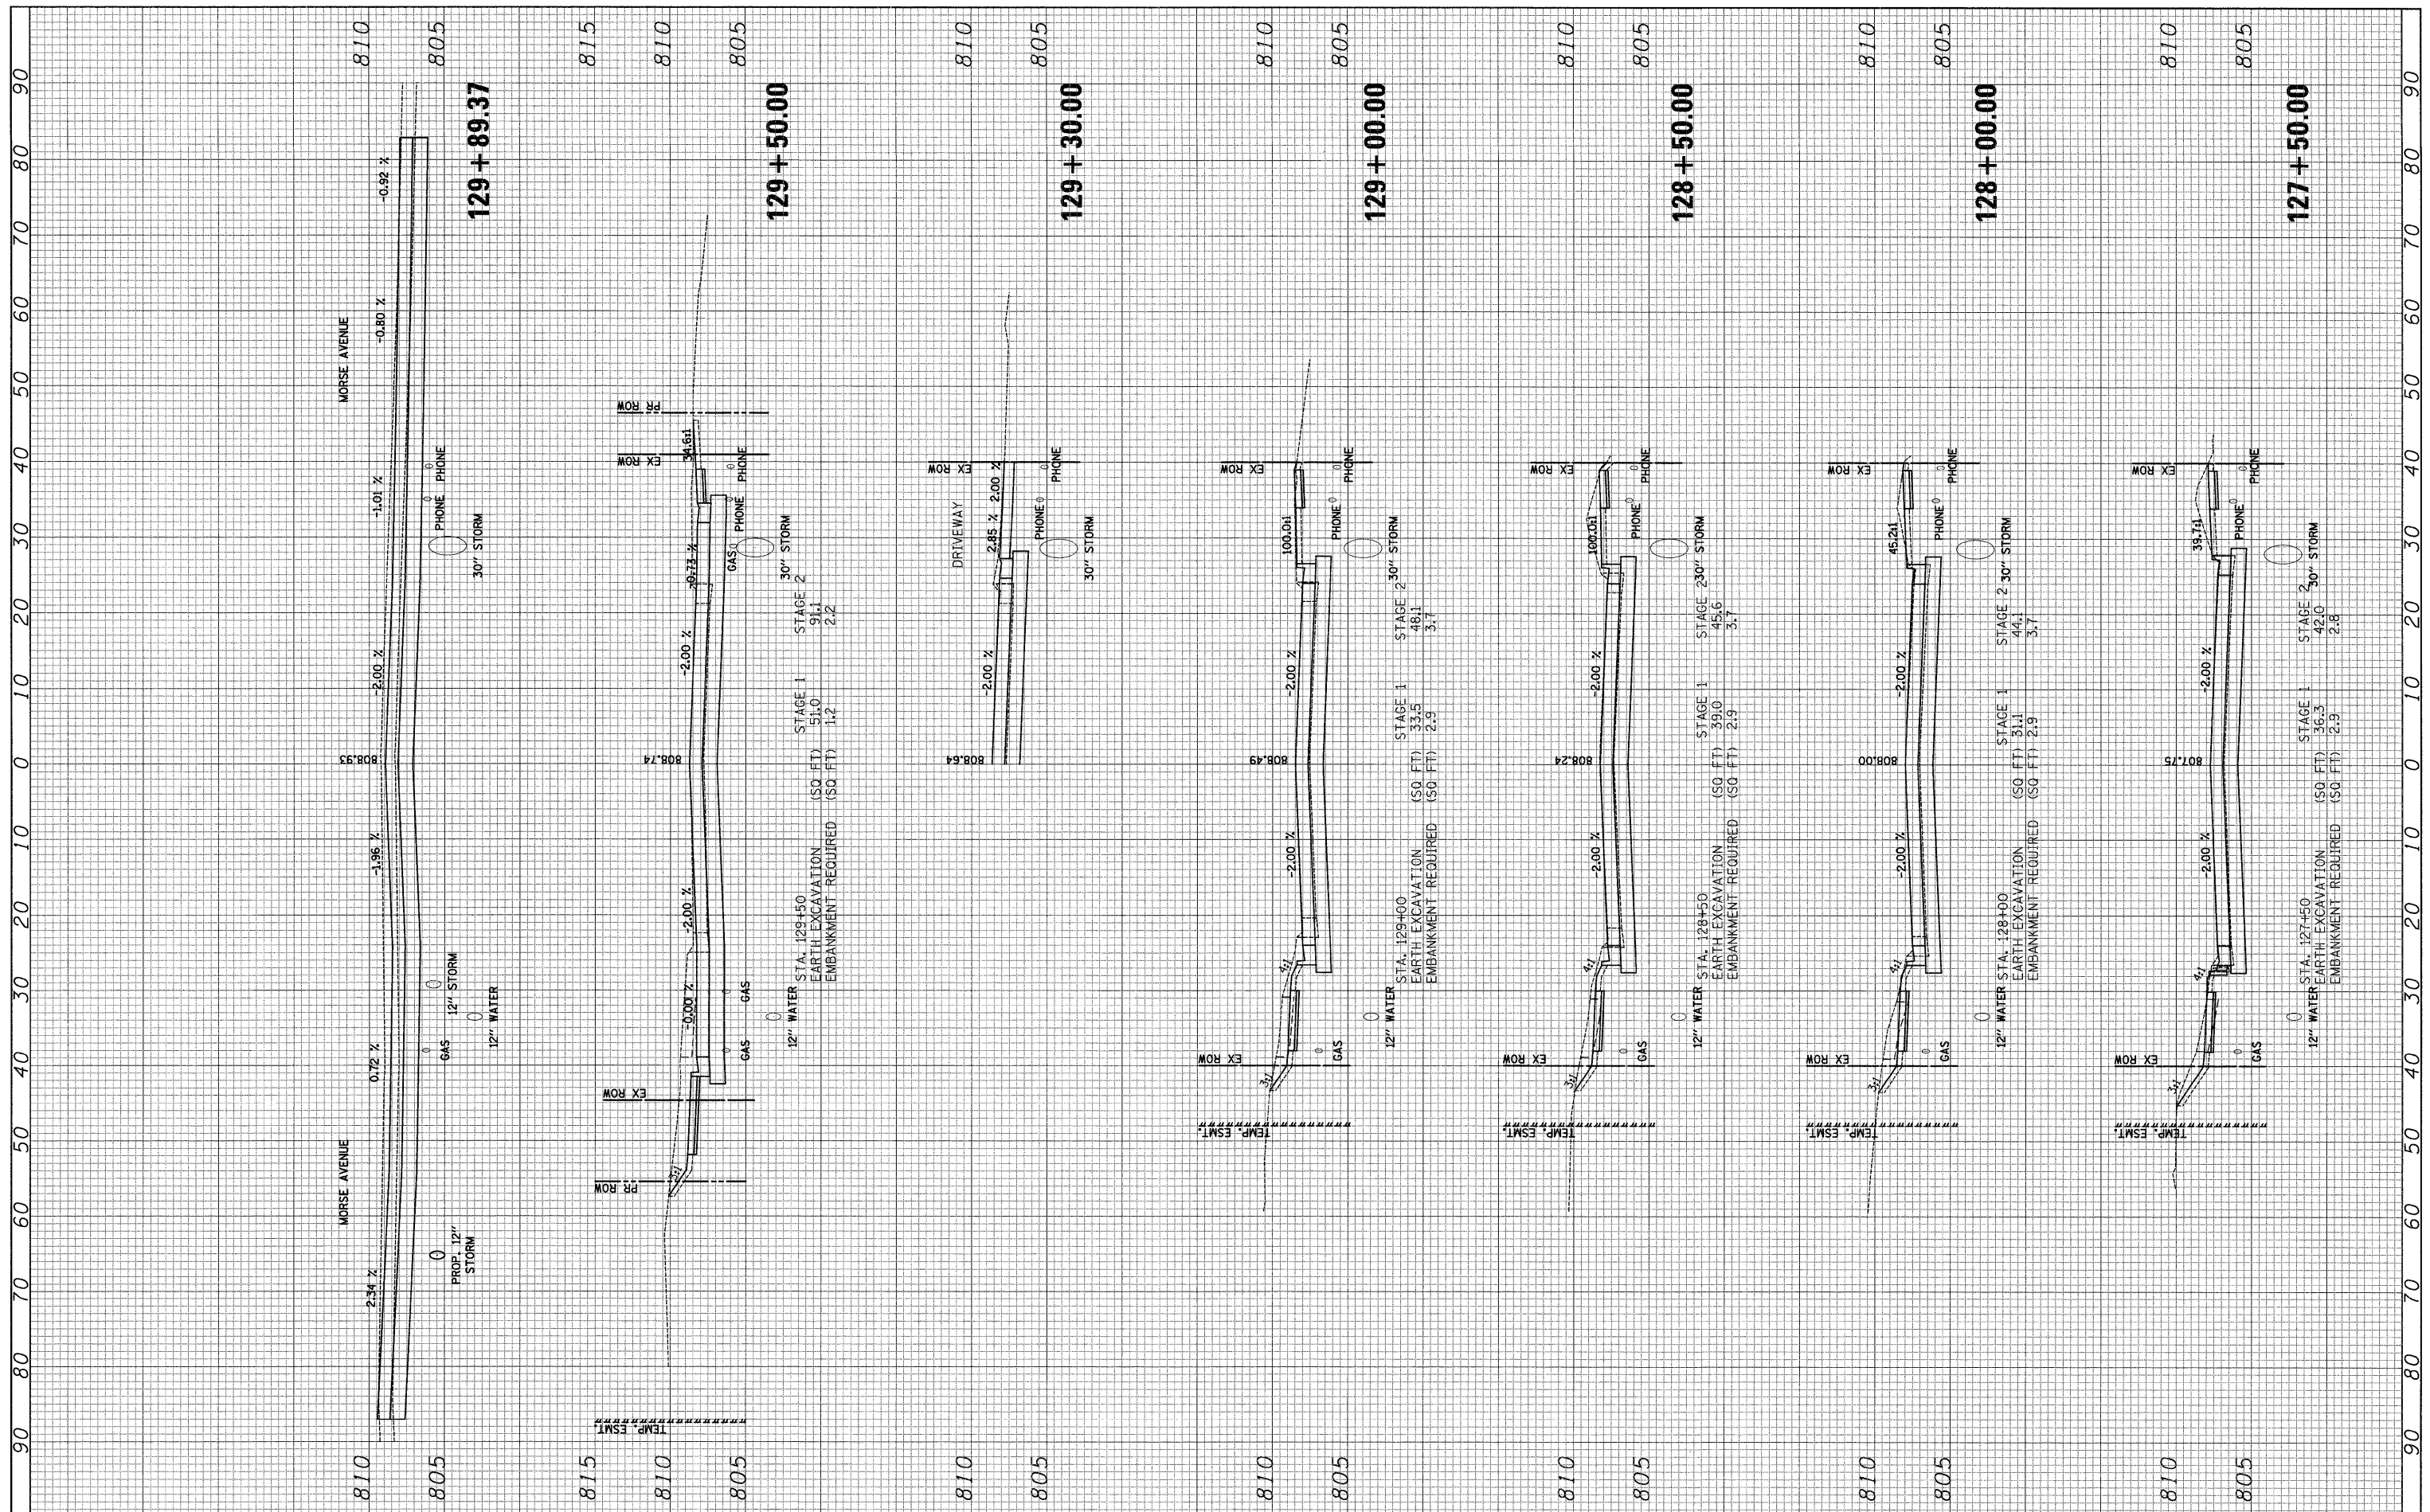

FILE NAME =	USER NAME = jat	DESIGNED - JAT	REVISED -
J:\2215\oad\sheets\2215_xsecs.dgn		DRAWN - JAT	REVISED -
PLOT SCALE = 10.0000 Ft / IN.		CHECKED - DJK	REVISED -
PLOT DATE = 10/15/2009		DATE - 10-16-09	REVISED -

STATE OF ILLINOIS
DEPARTMENT OF TRANSPORTATION

CROSS SECTIONS - WRIGHT BOULEVARD

SCALE: H: 1"=10'
V: 1"=5'

SHEET NO. 11 OF 19 SHEETS STA. 127+50.00 TO STA. 129+89.37

F.A.U. RTE.	SECTION	COUNTY	TOTAL SHEETS	SHEET NO.
1351	06-00090-00-PV	COOK	137	129
CONTRACT NO. 63378				
FED. ROAD DIST. NO. 1 ILLINOIS FED. AID PROJECT ARA-M-800318091				