


FINAL SURVEY	SURVEYED	BY	DATE
NO. _____	PLOTTED		
	TEMPLATE		
	AREAS CHECKED		

ORIGINAL SURVEY	SURVEYED	BY	DATE
NO. _____	PLOTTED		
	TEMPLATE		
	AREAS CHECKED		

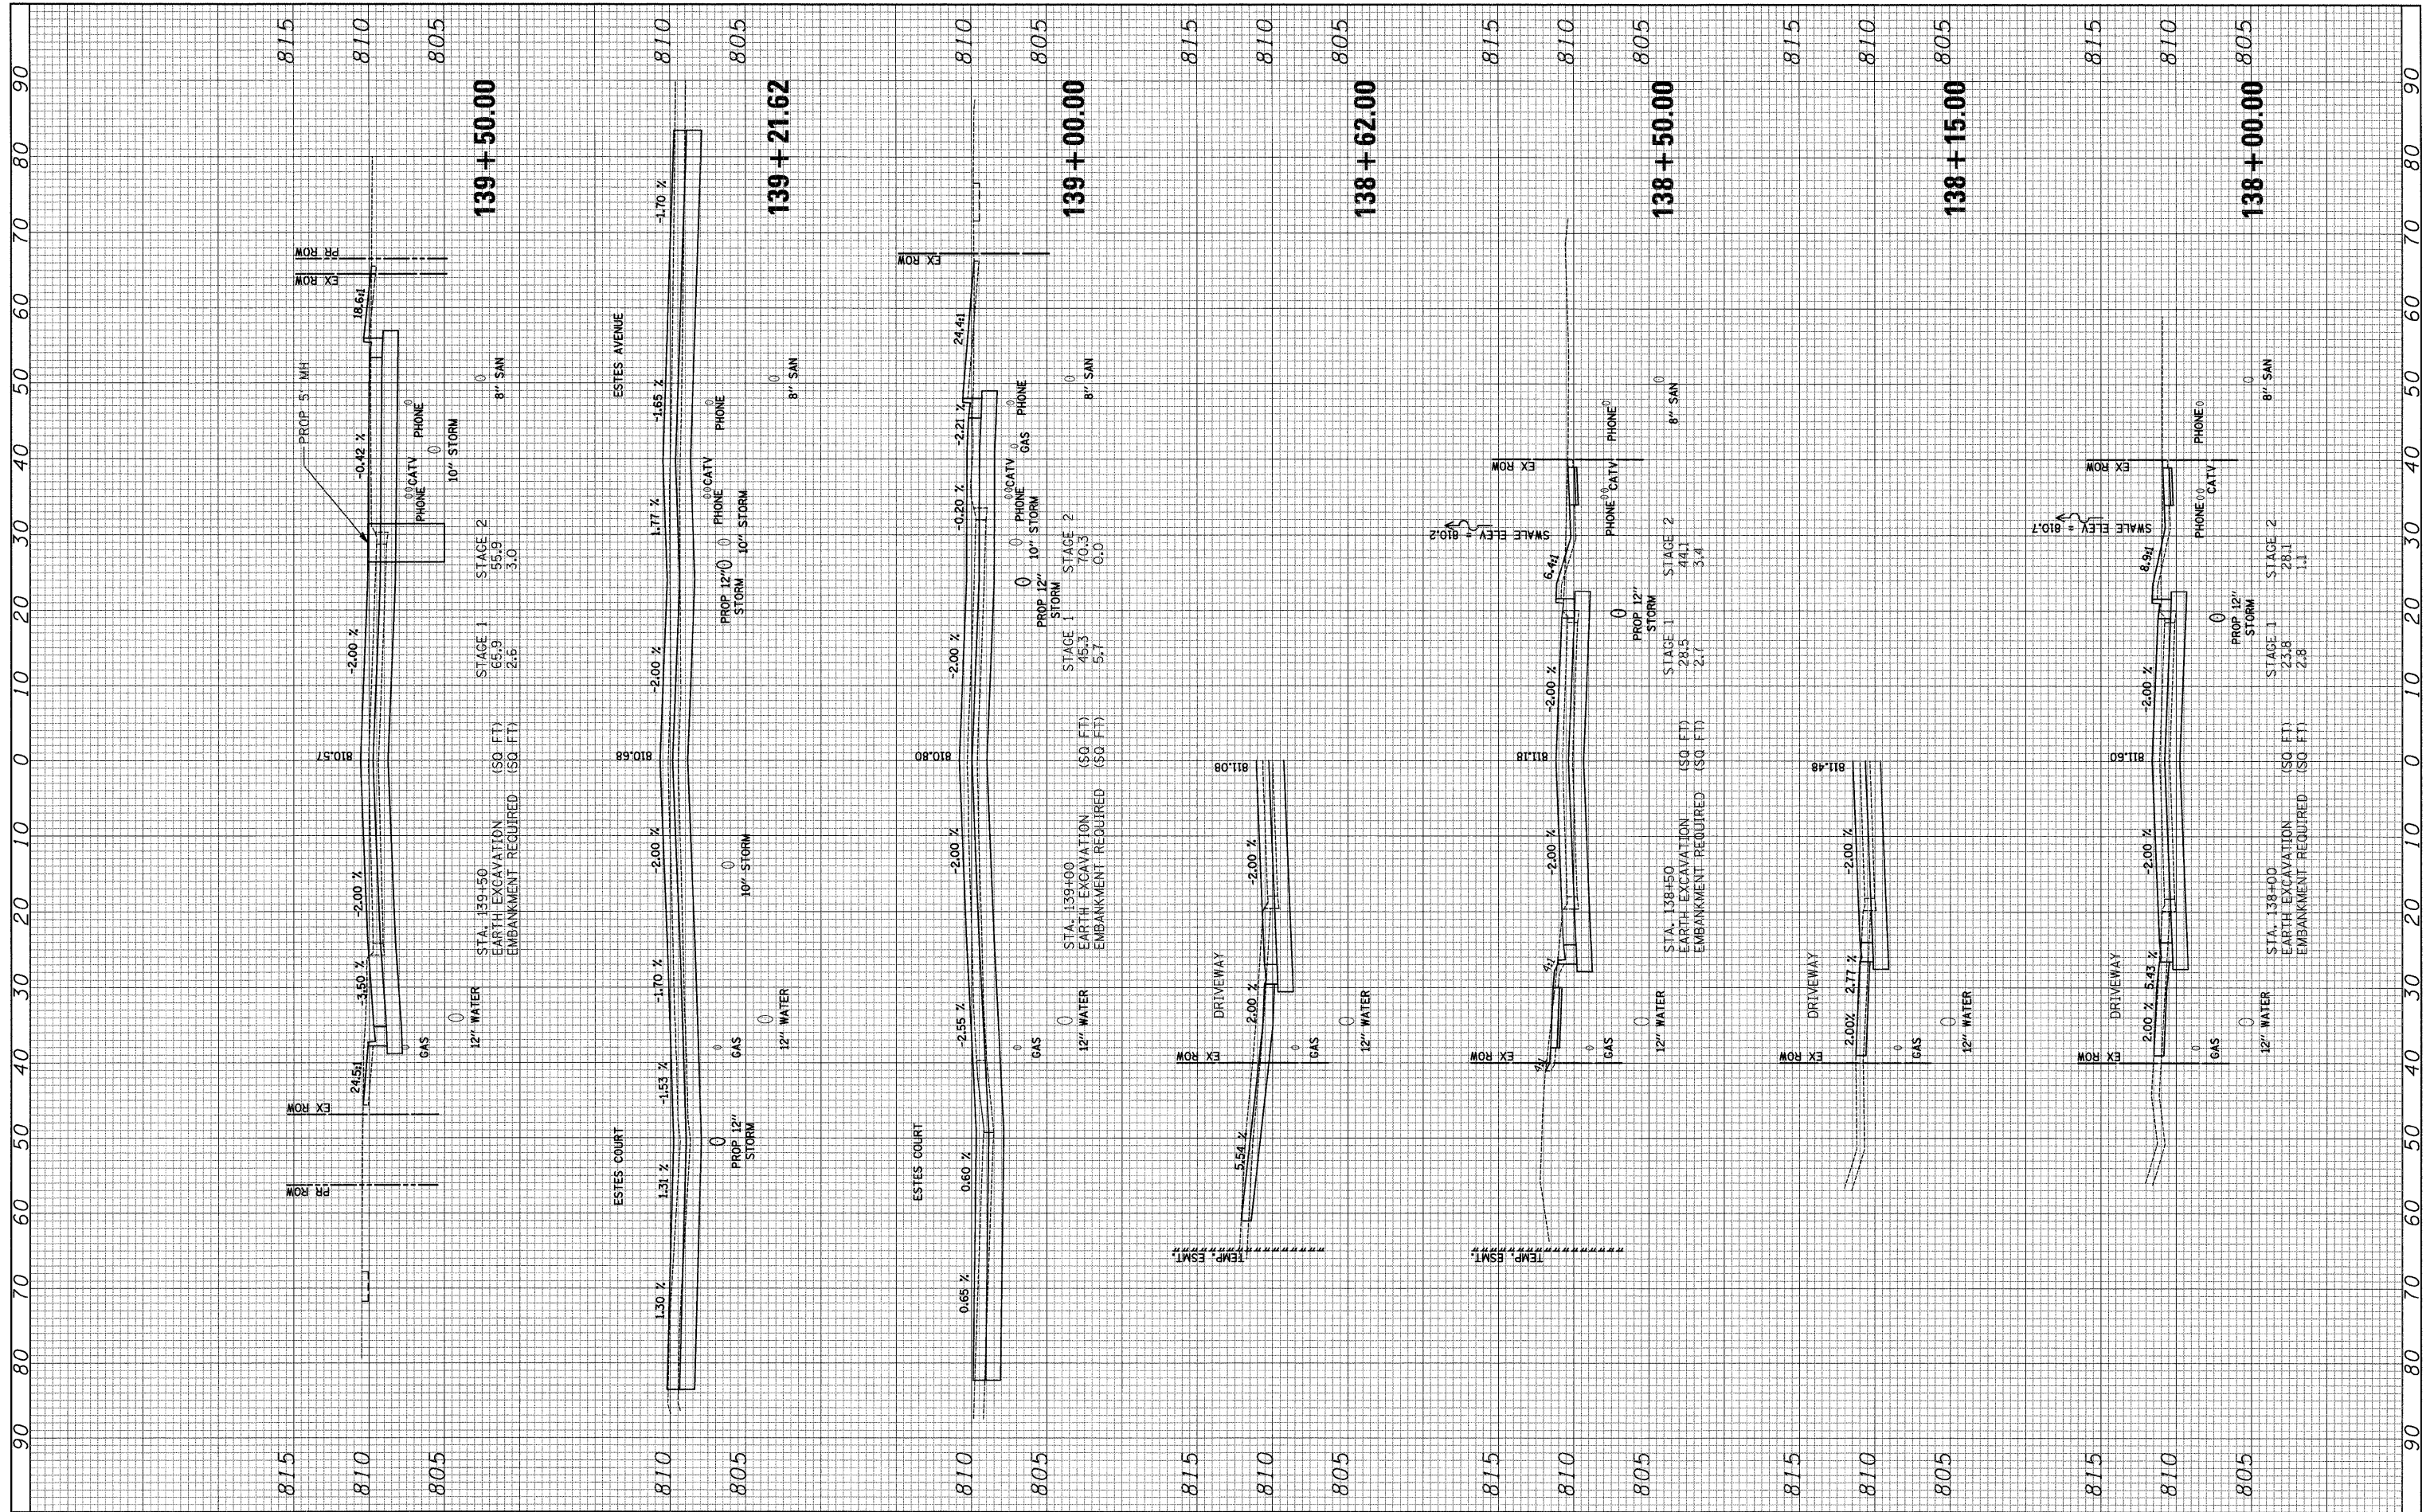

FILE NAME = J:\2215\oad\shoeta\2215_xaos.dgn
 USER NAME = jat
 PLOT SCALE = 10,0000 Ft / IN.
 PLOT DATE = 10/15/2009

DESIGNED - JAT	REVISED -
DRAWN - JAT	REVISED -
CHECKED - DJK	REVISED -
DATE - 10-16-09	REVISED -

**STATE OF ILLINOIS
DEPARTMENT OF TRANSPORTATION**

CROSS SECTIONS - WRIGHT BOULEVARD

SCALE: H: 1"=10'
V: 1"=5'

SHEET NO. 16 OF 19 SHEETS STA. 138+00.00 TO STA. 139+50.00

F.A.U. RTE. 1351	SECTION 06-00090-00-PV	COUNTY COOK	TOTAL SHEETS 137	SHEET NO. 134
FED. ROAD DIST. NO. 1 ILLINOIS FED. AID PROJECT			CONTRACT NO. 633378	
			ARA-M-8003609	