



**ADDISON ROAD - PROPOSED IMPROVEMENTS**

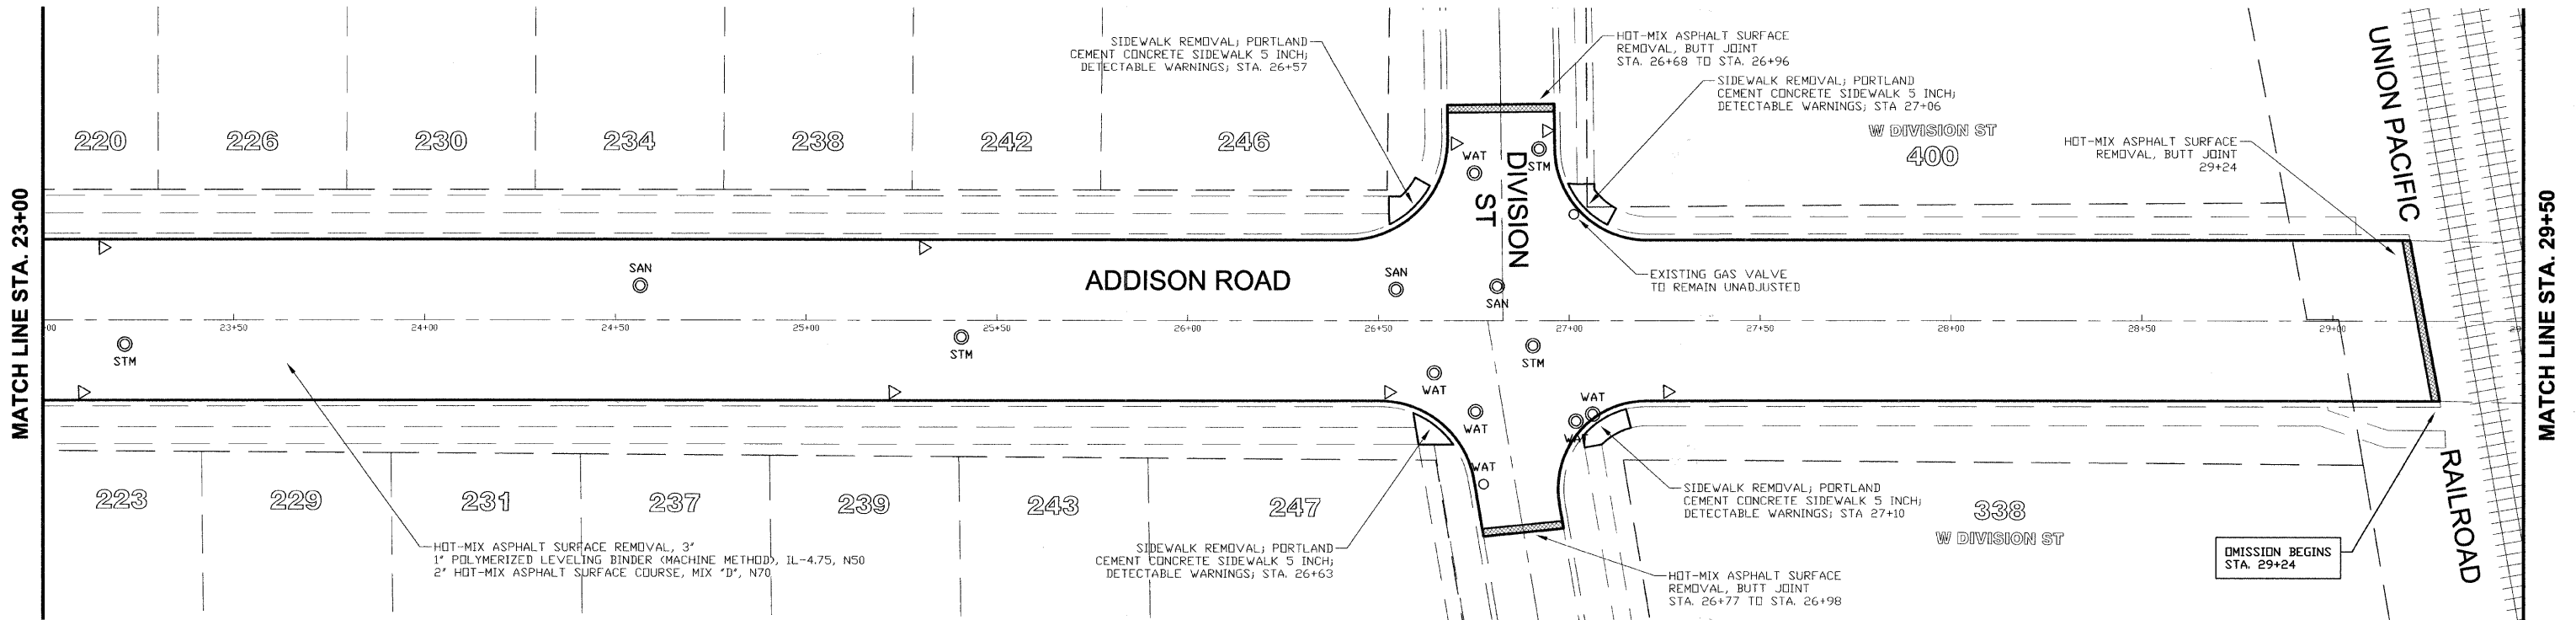

**ADDISON ROAD - PROPOSED IMPROVEMENTS**

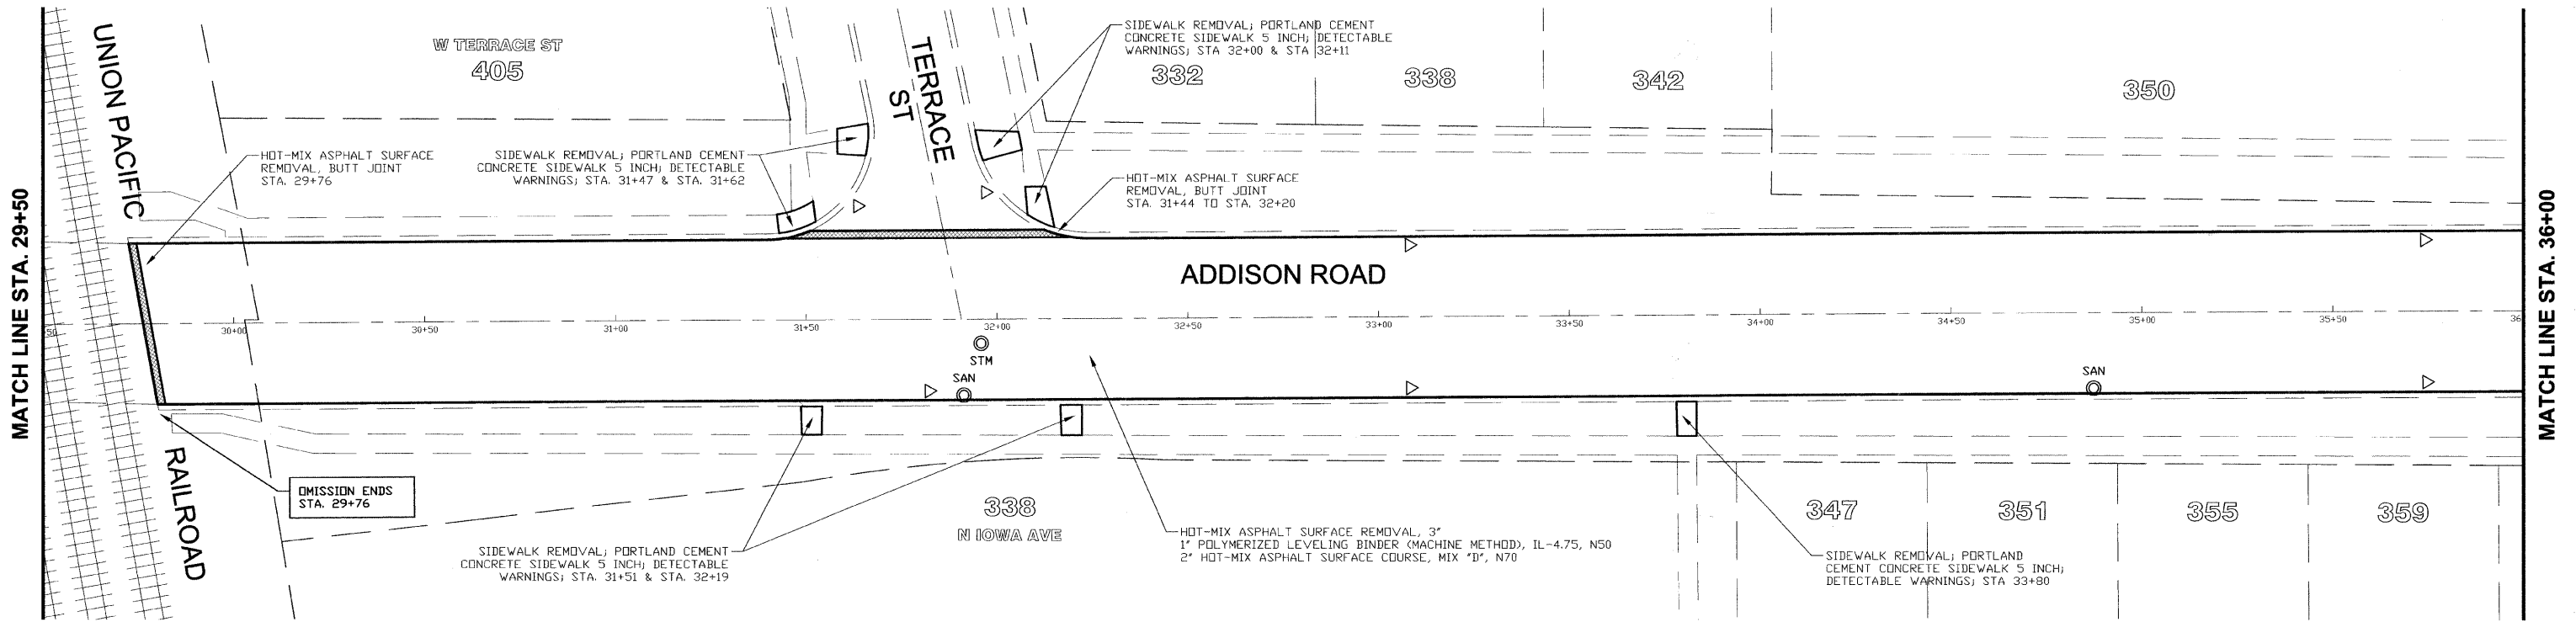

- STRUCTURE TYPES**
- VALVE BOXES TO BE ADJUSTED (SPECIAL)
  - ⊙ FRAMES AND LIDS TO BE ADJUSTED (SPECIAL)
  - △ INLET FILTERS
  - ⊙ SAN SANITARY STRUCTURE
  - ⊙ STM STORM STRUCTURE
  - ⊙ WAT WATER STRUCTURE
- STRUCTURE TYPES ARE PROVIDED FOR INFORMATIONAL PURPOSES ONLY; CONTRACTOR WILL BE RESPONSIBLE FOR VERIFYING ACTUAL STRUCTURE TYPES IN THE FIELD AS NECESSARY



USER NAME =	DESIGNED - K. MANTELS	REVISED - K. MANTELS 09-25-09
FILE NAME = Addison N Resurfacing 2010.dwg	DRAWN - K. MANTELS	REVISED - K. MANTELS 10-23-09
PLOT SCALE = 20.0000' / IN.	CHECKED - R. SALERNO	REVISED - K. MANTELS 10-28-09
PLOT DATE = 10/28/2009	DATE - 08-21-2009	REVISED -

**VILLAGE OF VILLA PARK, ILLINOIS  
FAU ROUTE 2642 (ADDISON ROAD)  
LAPP RESURFACING**

**RESURFACING PLAN**

SCALE: 1" = 20' SHEET NO. 2 OF 4 SHEETS STA. 23+00 TO STA. 36+00

F.A. RTE.	SECTION	COUNTY	TOTAL SHEETS	SHEET NO.
2642	09-00087-00-RS	DUPAGE	18	04
FED. ROAD DIST. NO. 1 ILLINOIS			CONTRACT NO. 63384	
			FED. AID PROJECT	