




**ADDISON ROAD - PROPOSED IMPROVEMENTS**

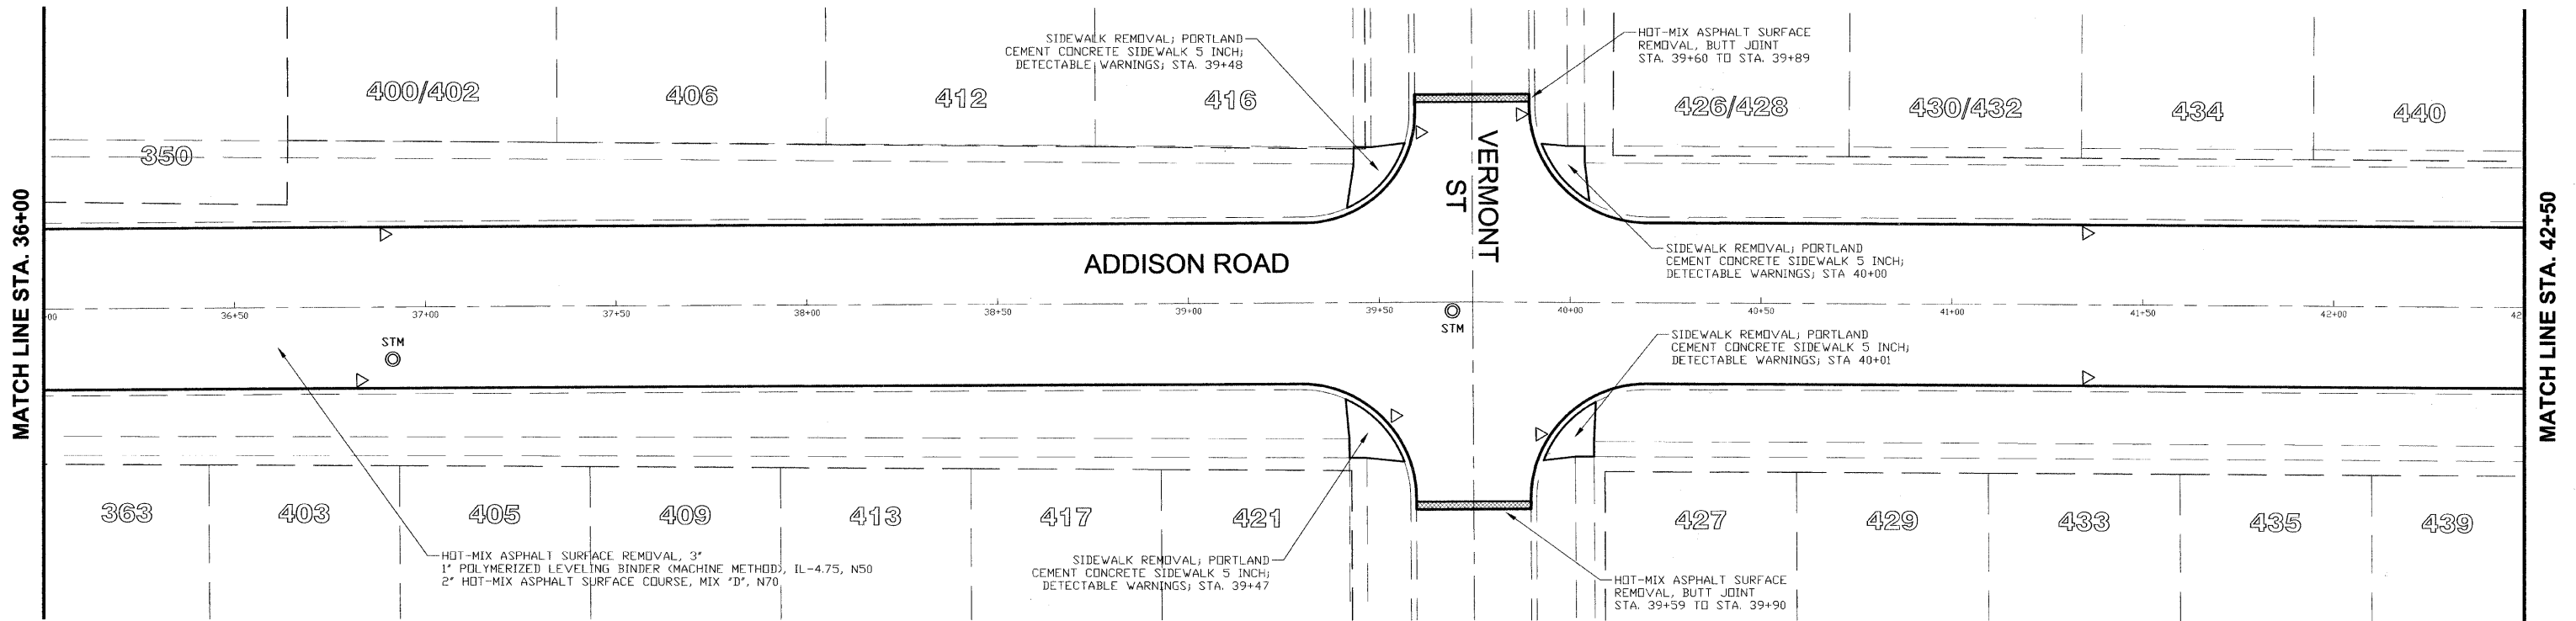

**ADDISON ROAD - PROPOSED IMPROVEMENTS**

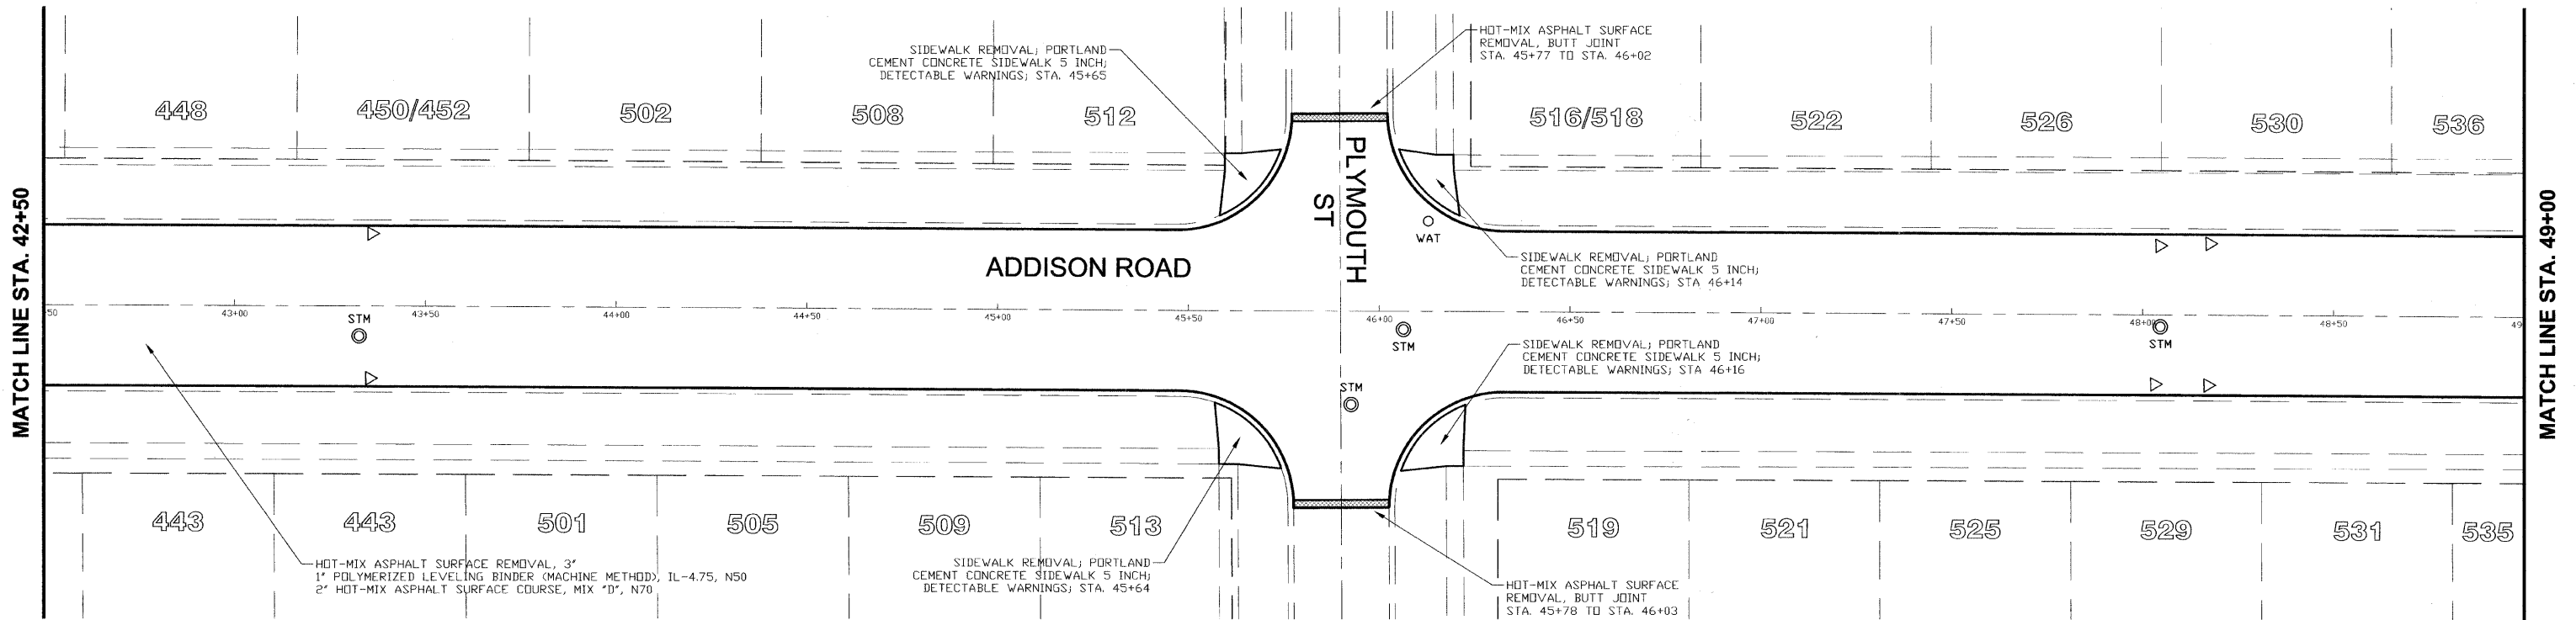

- STRUCTURE TYPES**
- VALVE BOXES TO BE ADJUSTED (SPECIAL)
  - ⊙ FRAMES AND LIDS TO BE ADJUSTED (SPECIAL)
  - △ INLET FILTERS
  - SAN ○ SANITARY STRUCTURE
  - STM ○ STORM STRUCTURE
  - WAT ○ WATER STRUCTURE
- STRUCTURE TYPES ARE PROVIDED FOR INFORMATIONAL PURPOSES ONLY; CONTRACTOR WILL BE RESPONSIBLE FOR VERIFYING ACTUAL STRUCTURE TYPES IN THE FIELD AS NECESSARY

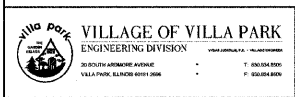

USER NAME =	DESIGNED - K. MANTELS	REVISED - K. MANTELS 09-25-09
FILE NAME = Addison N Resurfacing 2010.dwg	DRAWN - K. MANTELS	REVISED - K. MANTELS 10-23-09
PLOT SCALE = 20.0000' / IN.	CHECKED - R. SALERNO	REVISED - K. MANTELS 10-28-09
PLOT DATE = 10/28/2009	DATE - 08-21-2009	REVISED -

**VILLAGE OF VILLA PARK, ILLINOIS  
FAU ROUTE 2642 (ADDISON ROAD)  
LAPP RESURFACING**

<b>RESURFACING PLAN</b>	
SCALE: 1" = 20'	SHEET NO. 3 OF 4 SHEETS STA. 36+00 TO STA. 49+00

F.A. RTE. 2642	SECTION 09-00087-00-RS	COUNTY DUPAGE	TOTAL SHEETS 18	SHEET NO 05
FED. ROAD DIST. NO. 1		ILLINOIS	CONTRACT NO. 63384 FED. AID PROJECT	