





ADDISON ROAD - PROPOSED IMPROVEMENTS

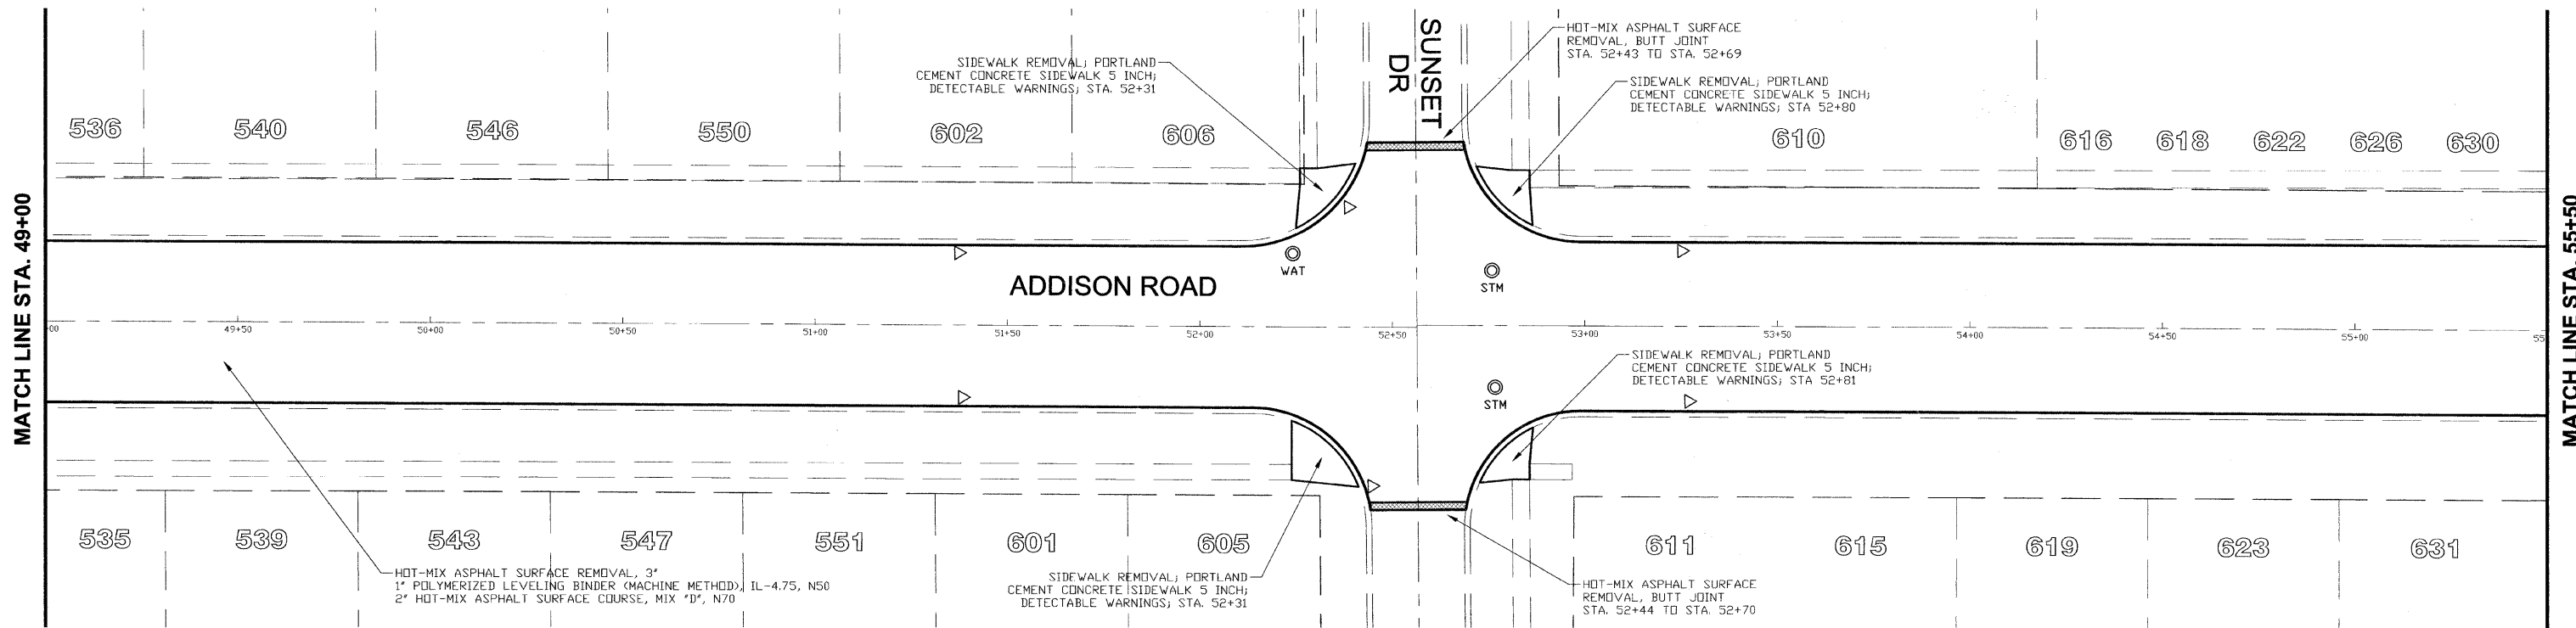

ADDISON ROAD - PROPOSED IMPROVEMENTS

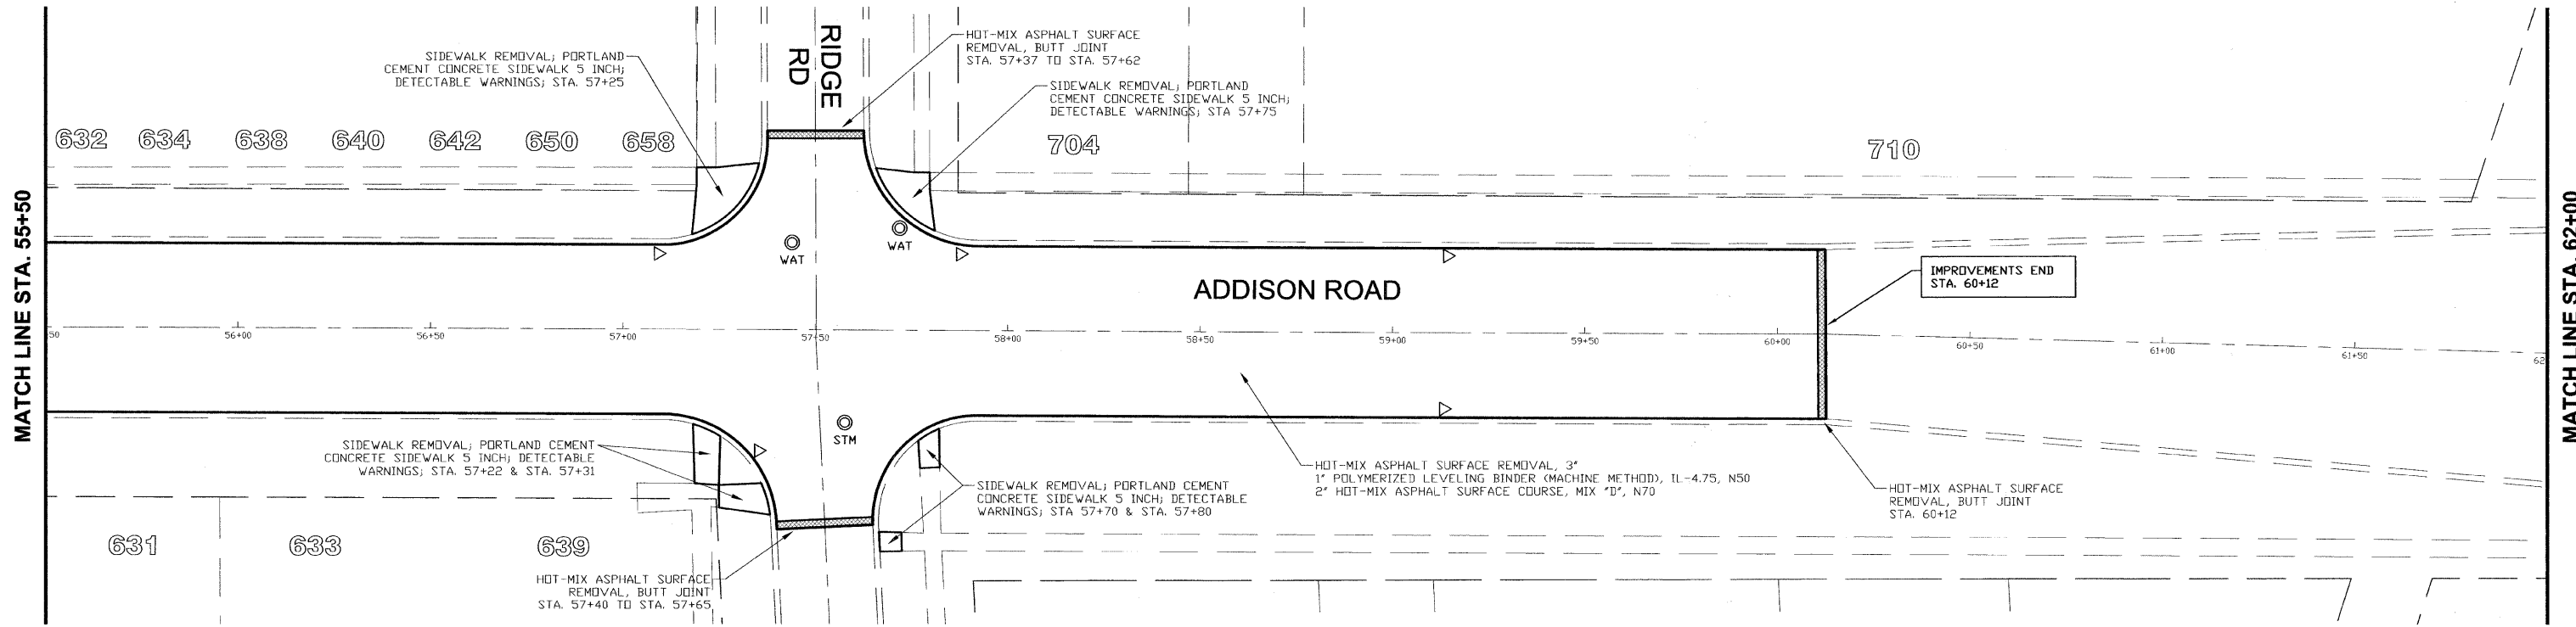

- STRUCTURE TYPES**
- VALVE BOXES TO BE ADJUSTED (SPECIAL)
 - ⊙ FRAMES AND LIDS TO BE ADJUSTED (SPECIAL)
 - △ INLET FILTERS
 - SAN ○ SANITARY STRUCTURE
 - STM ○ STORM STRUCTURE
 - WAT ○ WATER STRUCTURE
- STRUCTURE TYPES ARE PROVIDED FOR INFORMATIONAL PURPOSES ONLY; CONTRACTOR WILL BE RESPONSIBLE FOR VERIFYING ACTUAL STRUCTURE TYPES IN THE FIELD AS NECESSARY

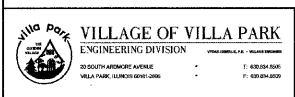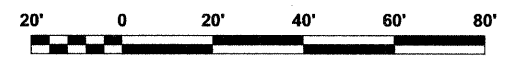

USER NAME =	DESIGNED - K. MANTELS	REVISED - K. MANTELS 09-25-09
FILE NAME = Addison N Resurfacing 2010.dwg	DRAWN - K. MANTELS	REVISED - K. MANTELS 10-23-09
PLOT SCALE = 20.0000' / IN.	CHECKED - R. SALERNO	REVISED - K. MANTELS 10-28-09
PLOT DATE = 10/28/2009	DATE - 08-21-2009	REVISED -

**VILLAGE OF VILLA PARK, ILLINOIS
FAU ROUTE 2642 (ADDISON ROAD)
LAPP RESURFACING**

RESURFACING PLAN	
SCALE: 1" = 20'	SHEET NO. 4 OF 4 SHEETS STA. 49+00 TO STA. 62+00

F.A. RTE.	SECTION	COUNTY	TOTAL SHEETS	SHEET NO.
2642	09-00087-00-RS	DUPAGE	18	06
FED. ROAD DIST. NO. 1		ILLINOIS	CONTRACT NO. 63384	
FED. AID PROJECT				