



ADDISON ROAD - PROPOSED IMPROVEMENTS

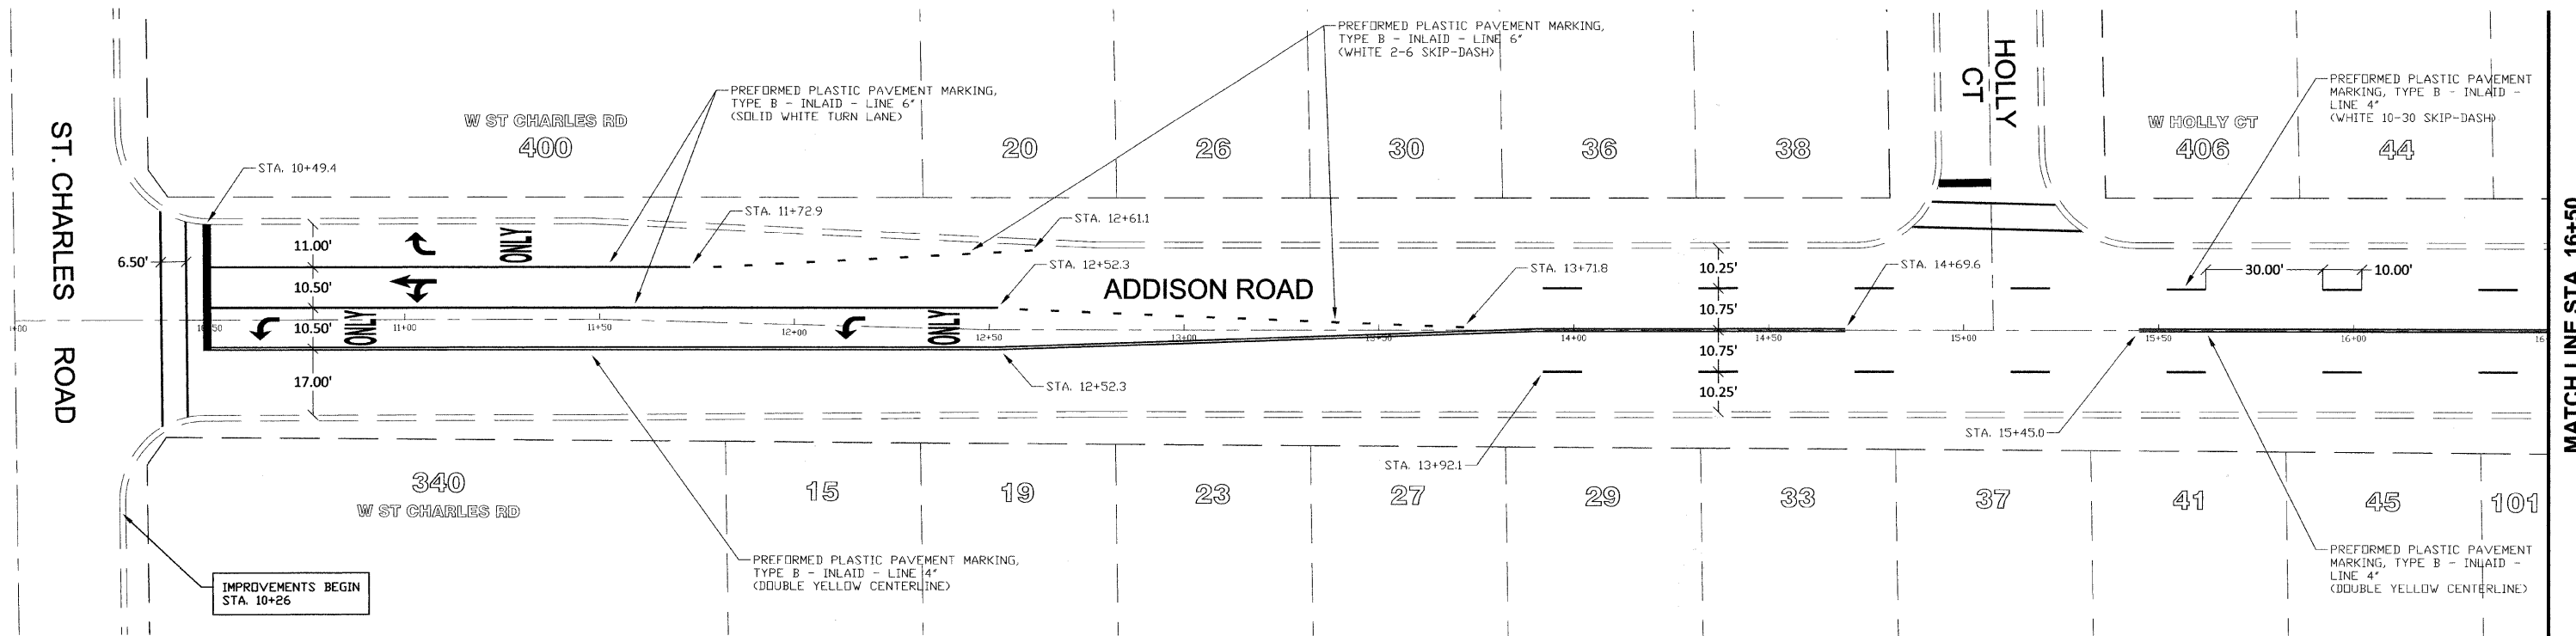

ADDISON ROAD - PROPOSED IMPROVEMENTS

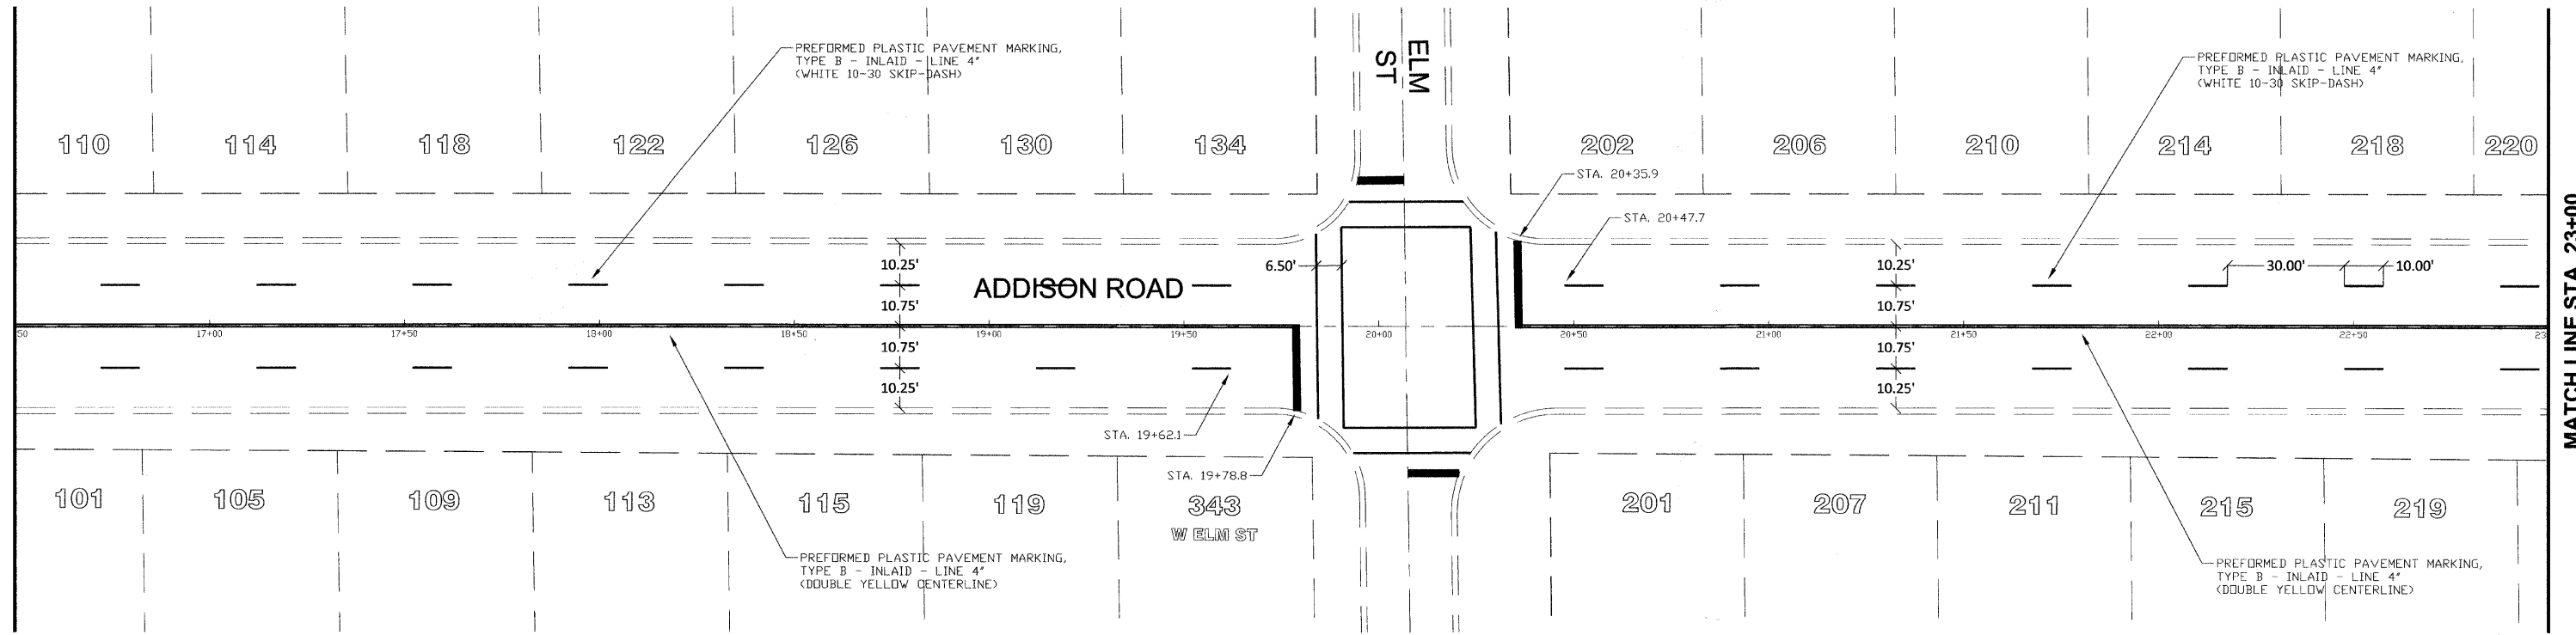

USER NAME =
 FILE NAME = Addison N Resurfacing 2010.dwg
 PLOT SCALE = 20.0000' / IN.
 PLOT DATE = 10/26/2009

DESIGNED - K. MANTELS
 DRAWN - K. MANTELS
 CHECKED - R. SALERNO
 DATE - 08-21-2009

REVISED - K. MANTELS 09-25-09
 REVISED - K. MANTELS 10-23-09
 REVISED -
 REVISED -

**VILLAGE OF VILLA PARK, ILLINOIS
 FAU ROUTE 2642 (ADDISON ROAD)
 LAPP RESURFACING**

PAVEMENT MARKING PLAN

SCALE: 1" = 20' SHEET NO. 1 OF 4 SHEETS STA. 10+00 TO STA. 23+00

F.A. RTE.	SECTION	COUNTY	TOTAL SHEETS	SHEET NO
2642	09-00087-00-RS	DUPAGE	18	07
FED. ROAD DIST. NO. 1 ILLINOIS			CONTRACT NO. 63384	
			FED. AID PROJECT	