



ADDISON ROAD - PROPOSED IMPROVEMENTS

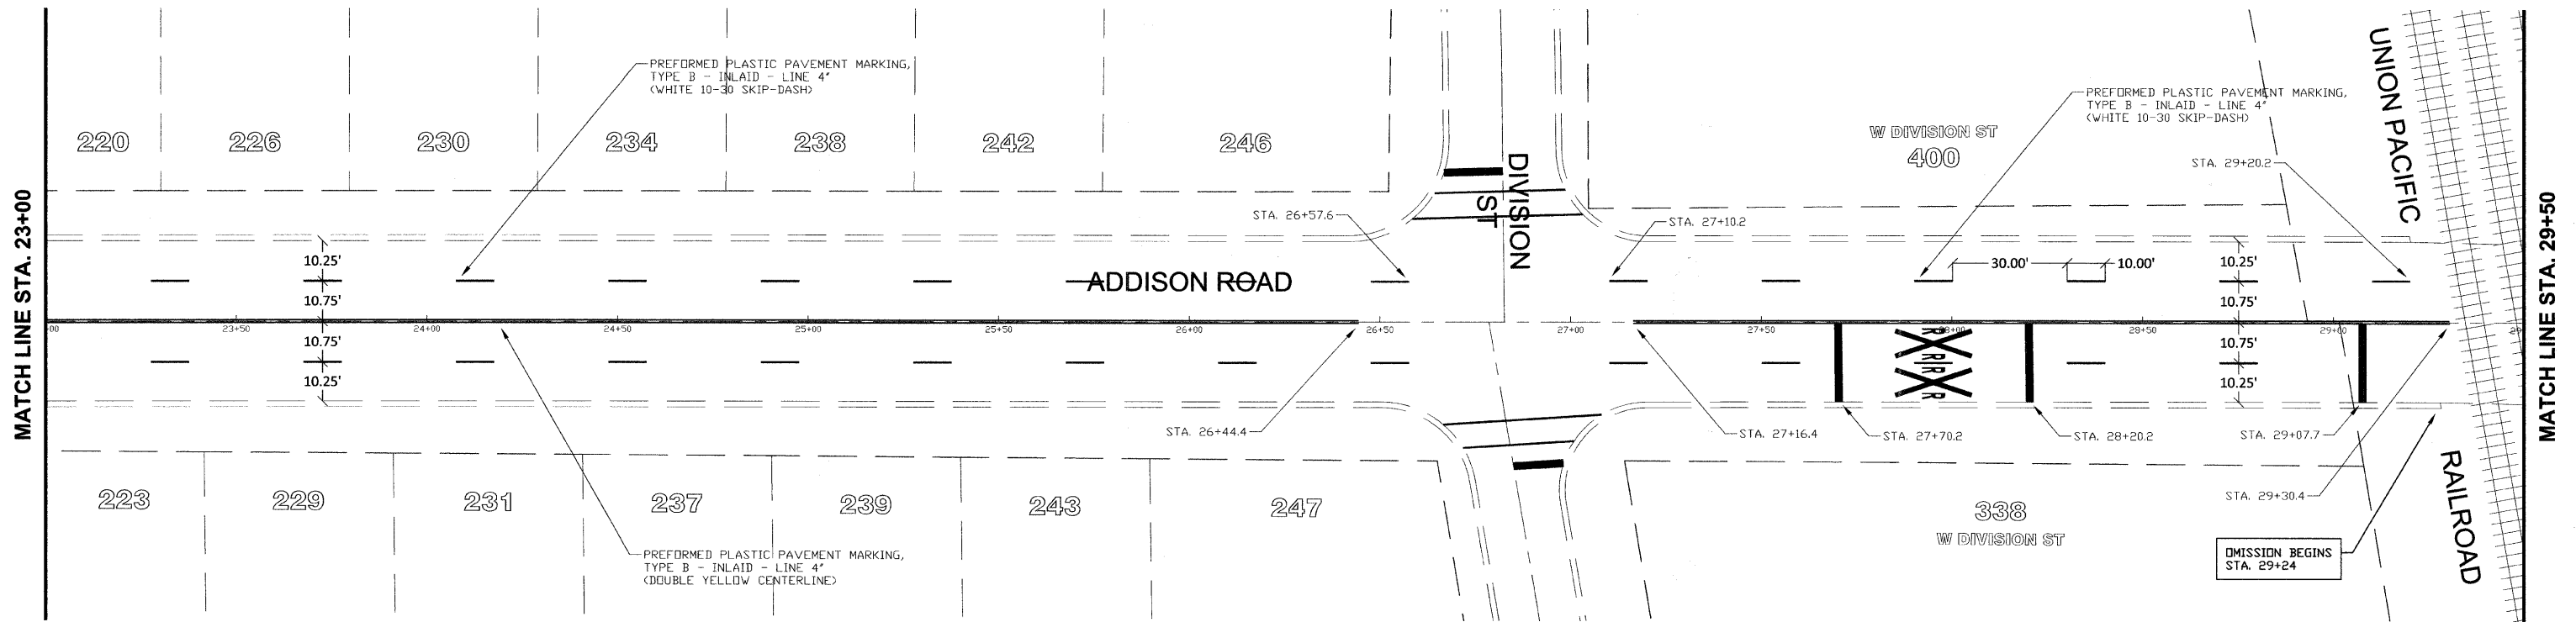

ADDISON ROAD - PROPOSED IMPROVEMENTS

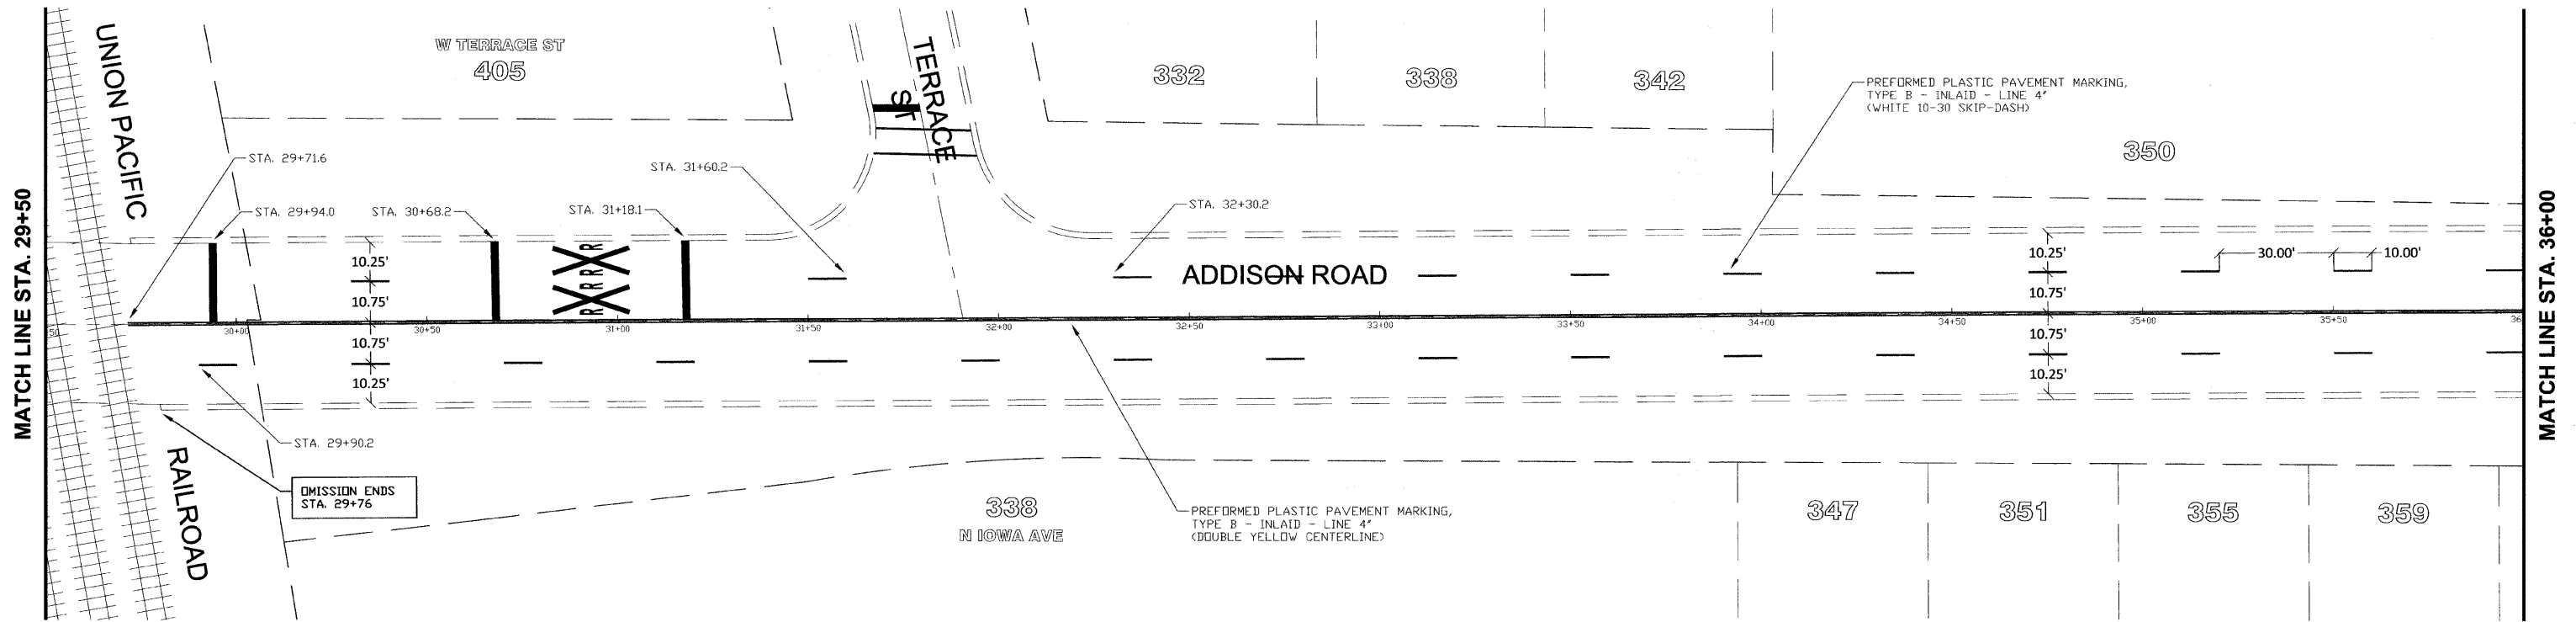

USER NAME =	DESIGNED - K. MANTELS	REVISED - K. MANTELS 09-25-09
FILE NAME = Addison N Resurfacing 2010.dwg	DRAWN - K. MANTELS	REVISED - K. MANTELS 10-23-09
PLOT SCALE = 20.0000' / IN.	CHECKED - R. SALERNO	REVISED -
PLOT DATE = 10/26/2009	DATE - 08-21-2009	REVISED -

**VILLAGE OF VILLA PARK, ILLINOIS
FAU ROUTE 2642 (ADDISON ROAD)
LAPP RESURFACING**

PAVEMENT MARKING PLAN

SCALE: 1" = 20' SHEET NO. 2 OF 4 SHEETS STA. 23+00 TO STA. 36+00

F.A. RTE. 2642	SECTION 09-00087-00-RS	COUNTY DUPAGE	TOTAL SHEETS 18	SHEET NO. 08
FED. ROAD DIST. NO. 1		ILLINOIS	CONTRACT NO. 63384	
FED. AID PROJECT				