


TEMPORARY SHEET PILING DETAIL

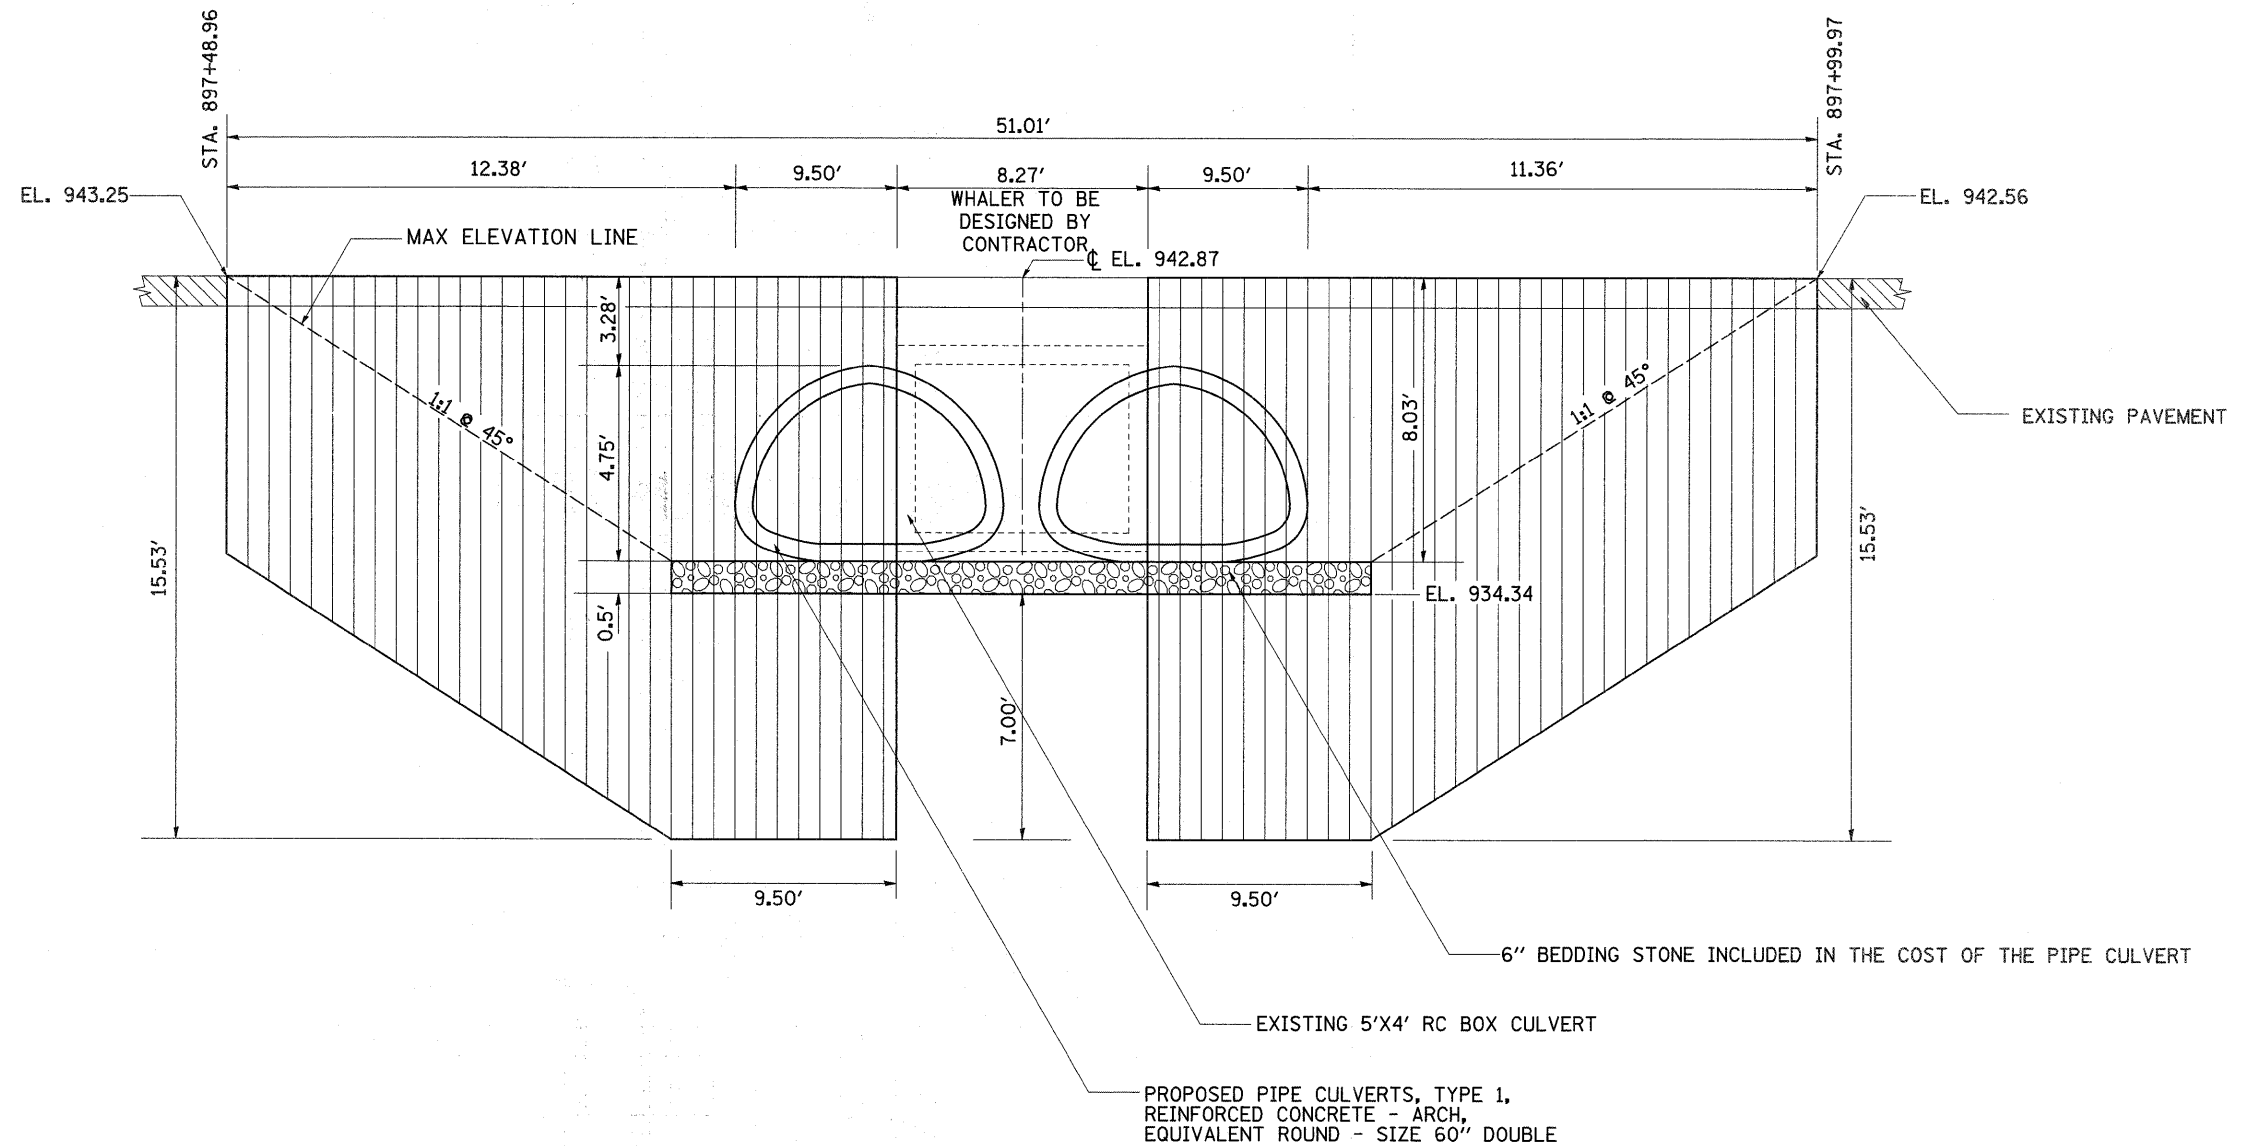

STAGE 1 & STAGE 2

STA 897+77.46 (LOOKING WEST)
S.N. 043-1060

TEMPORARY SHEET PILING DATA:

EMBEDMENT: 7'-0" BEYOND MAX. EXCAVATION
(MIN.) SECTION MODULUS: 4.5 in³/ft.
F_y: 38,500 psi.

GENERAL NOTES:

- 1) TRAFFIC CONTROL TO BE SET UP AND PAID FOR ACCORDING TO TRAFFIC CONTROL AND PROTECTION STANDARD 701321.
- 2) THE CONTRACTOR IS RESPONSIBLE FOR MAINTAINING FLOW IN A MANNER ACCEPTABLE TO THE ENGINEER.
- 4) BARRIER WALL AND IMPACT ATTENUATORS SHALL BE SET UP AS SHOWN IN STANDARD 701321

FILE NAME =	USER NAME = goffjl	DESIGNED -	REVISED -	STATE OF ILLINOIS DEPARTMENT OF TRANSPORTATION	TEMPORARY SHEET PILING DETAIL	F.A.P. RTE.	SECTION	COUNTY	TOTAL SHEETS	SHEET NO.
ca\pw_work\FWIDOT\GOFFJL\dms37299\001107.spl.dgn	DRAWN -	REVISED -	650			104T-2	JO DAVIESS	53	28	
PLOT SCALE = 50.0000' / IN.	CHECKED -	REVISED -	CONTRACT NO. 64C79							
PLOT DATE = Mon Sep 21 07:55:07 2009	DATE -	REVISED -	SCALE:			SHEET NO. 1 OF 1 SHEETS	STA.	TO STA.	ILLINOIS FED. AID PROJECT	