


DATE	
BY	
FINAL SURVEY	
SURVEYED	
PLOTTED	
NOTE BOOK	
NO.	

DATE	
BY	
ORIGINAL SURVEY	
SURVEYED	
PLOTTED	
NOTE BOOK	
NO.	

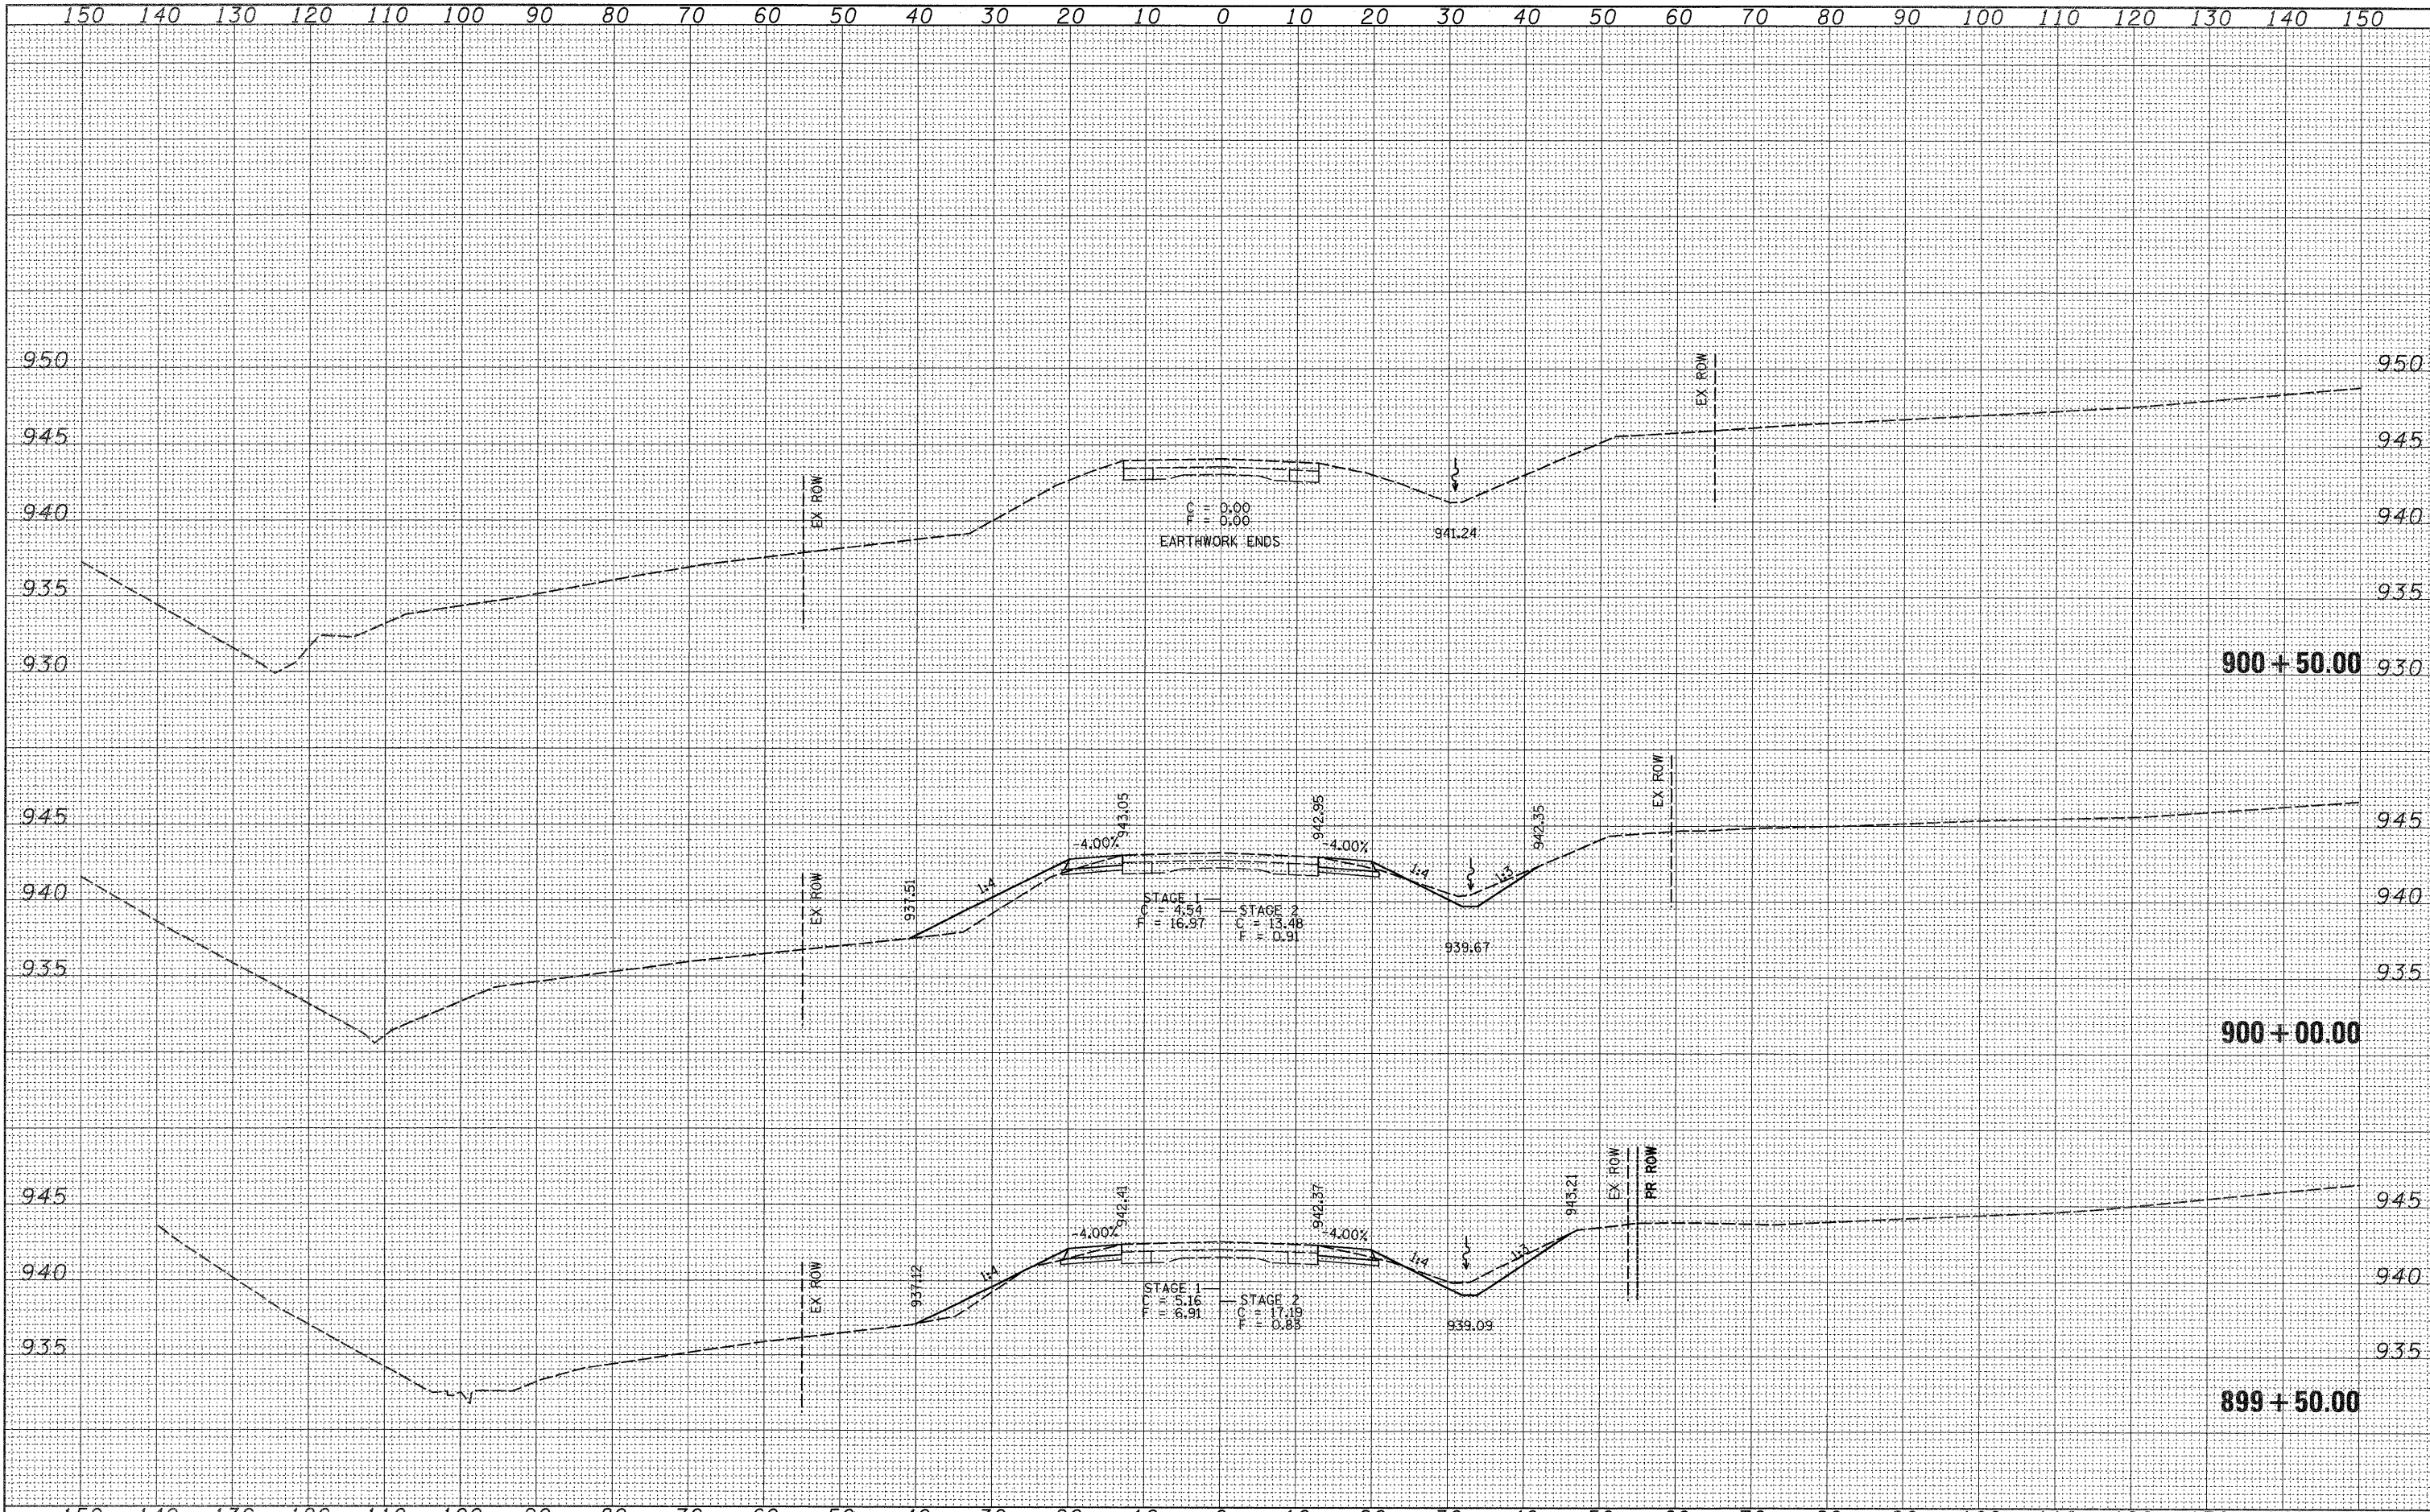

FILE NAME =	USER NAME = goff,jl	DESIGNED -	REVISED -	<b>STATE OF ILLINOIS DEPARTMENT OF TRANSPORTATION</b>	<b>CROSS SECTIONS</b>		F.A.P. RTE.	SECTION	COUNTY	TOTAL SHEETS	SHEET NO.
c:\pr_work\PWDOT\GFFFJL\dms37301\081107\cm.dgn		DRAWN -	REVISED -		650	104T-2	JO DAVIESS	53	47		
PLOT SCALE = 10.0000 / IN.		CHECKED -	REVISED -		CONTRACT NO. 64C79						
PLOT DATE = Mon Sep 21 07:55:48 2009		DATE -	REVISED -		ILLINOIS FED. AID PROJECT						