

**STAGE 2 CONSTRUCTION**

1. CONSTRUCT ONE HALF OF PROPOSED BRIDGE (SEE STRUCTURE PLANS).
2. CONSTRUCT NB IL RTE 2 PASSING, DRIVING, SHOULDERS AND DRIVES.

**STAGE 2 TRAFFIC**

- CLOSE AQUAMARINE DR BETWEEN IL RTE 2 AND MAIN ST.
- PROVIDE LEFT TURN LANES FOR ALL APPROACHES TO THE INTERSECTION OF IL RTE 2 AND BELTLINE.
- PROVIDE LEFT TURN LANE FOR SB BELTLINE TO ISLAND BLVD.
- MAINTAIN EXISTING RIGHT TURN LANES FOR:  
NB BELTLINE TO CE  
SB IL RTE 2 TO WB IL RTE 2  
EB IL RTE 2 TO SB BELTLINE

**NORTHBOUND**

- MERGE PASSING AND DRIVING LANES OF NB BELTLINE RD INTO THE PASSING LANE OF NB BELTLINE.
- MAINTAIN ONE 12' LANE AT ALL TIMES THROUGH THE CONSTRUCTION WORK ZONE.
- SHIFT NB IL RTE 2 TO SB PASSING LANE SOUTH OF IL RTE 2 UNTIL AFTER THE CONSTRUCTION ZONE.

**SOUTHBOUND**

- MERGE PASSING AND DRIVING LANES OF SB IL RTE 2 INTO THE DRIVING LANE OF IL RTE 2 SOUTH OF THE EB US 20 RAMP TO SB IL RTE 2.

**EASTBOUND**


- CHANGE EXISTING EB THRU/LEFT LANE TO A THRU ONLY LANE.

**STAGE 2 NOTES**

1. STATION AND OFFSETS FOR SHIFTING AND MERGING TRAFFIC ARE GIVEN TO THE OUTSIDE EDGE OF LANE UNLESS NOTED OTHERWISE.

**PAVEMENT MARKING LEGEND**

- 1 - 4" YELLOW
- 2 - 4" WHITE
- 3 - 24" WHITE
- 4 - 12" YELLOW
- 5 - 4" DOUBLE YELLOW
- 6 - 6" WHITE SKIP DASH (2'/6')
- 7 - 4" WHITE (10'/30')

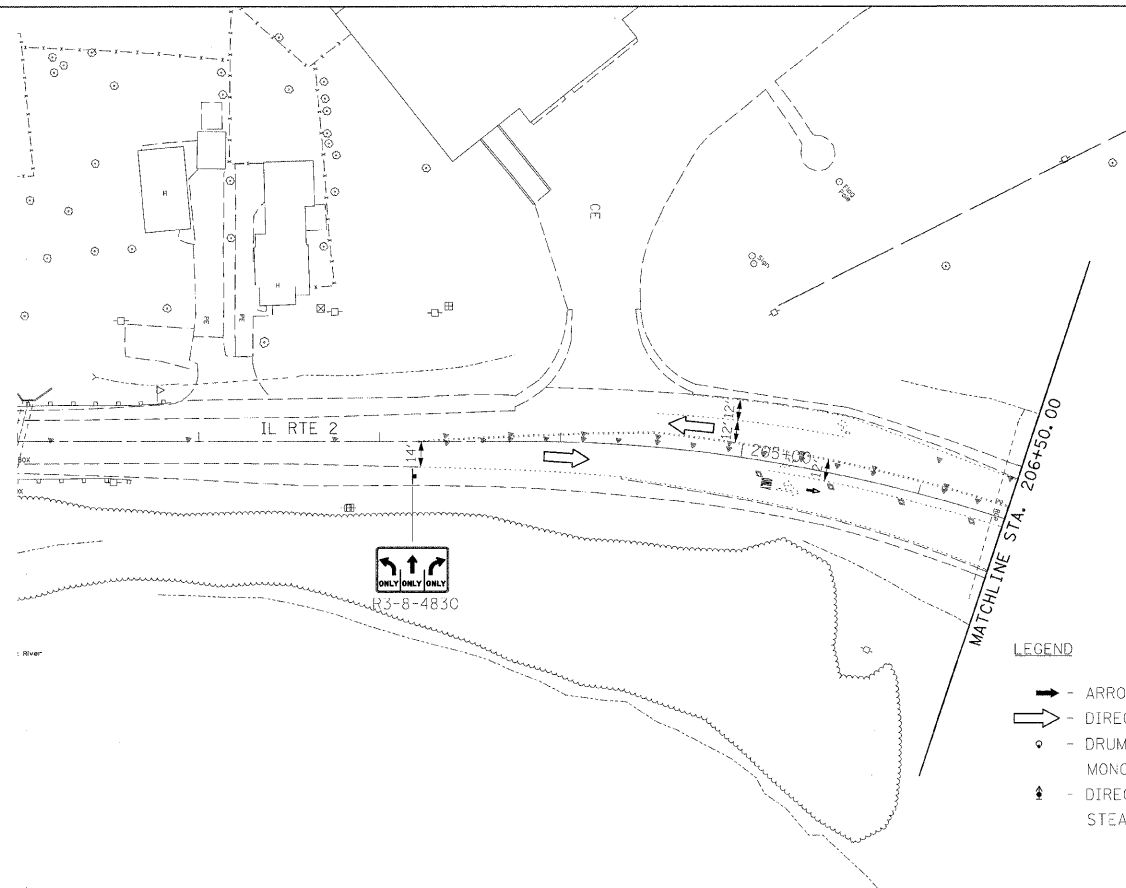

**LEGEND**

- ➔ - ARROW BOARD
- ➔ - DIRECTION OF TRAFFIC
- - DRUM WITH STEADY BURN MONODIRECTIONAL LIGHT
- ⬆ - DIRECTION INDICATOR BARRICADE WITH STEADY BURN MONODIRECTIONAL LIGHT

- ⬆ - TYPE II BARRICADE WITH STEADY BURN MONODIRECTIONAL LIGHT
- ⬆ - TYPE III BARRICADE WITH FLASHING MONODIRECTIONAL LIGHTS
- ▭ - TEMPORARY PAVEMENT CONSTRUCTED DURING THIS STAGE

FILE NAME =	USER NAME = #USER#	DESIGNED -	REVISED -	<b>STATE OF ILLINOIS DEPARTMENT OF TRANSPORTATION</b>	<b>MAINTENANCE OF TRAFFIC STAGE 2</b>			F.A.P. RTE.	SECTION	COUNTY	TOTAL SHEETS	SHEET NO.
#FILE#		DRAWN -	REVISED -		SCALE: 1:50	SHEET NO. 1 OF 3 SHEETS	STA. 201+00 TO STA. 206+50	742	34BR-1	WINNEBAGO	78	25
	PLOT SCALE = #SCALE#	CHECKED -	REVISED -					CONTRACT NO. 64E68				
	PLOT DATE = #DATE#	DATE -	REVISED -		ILLINOIS FED. AID PROJECT							