



STATE OF ILLINOIS
DEPARTMENT OF TRANSPORTATION

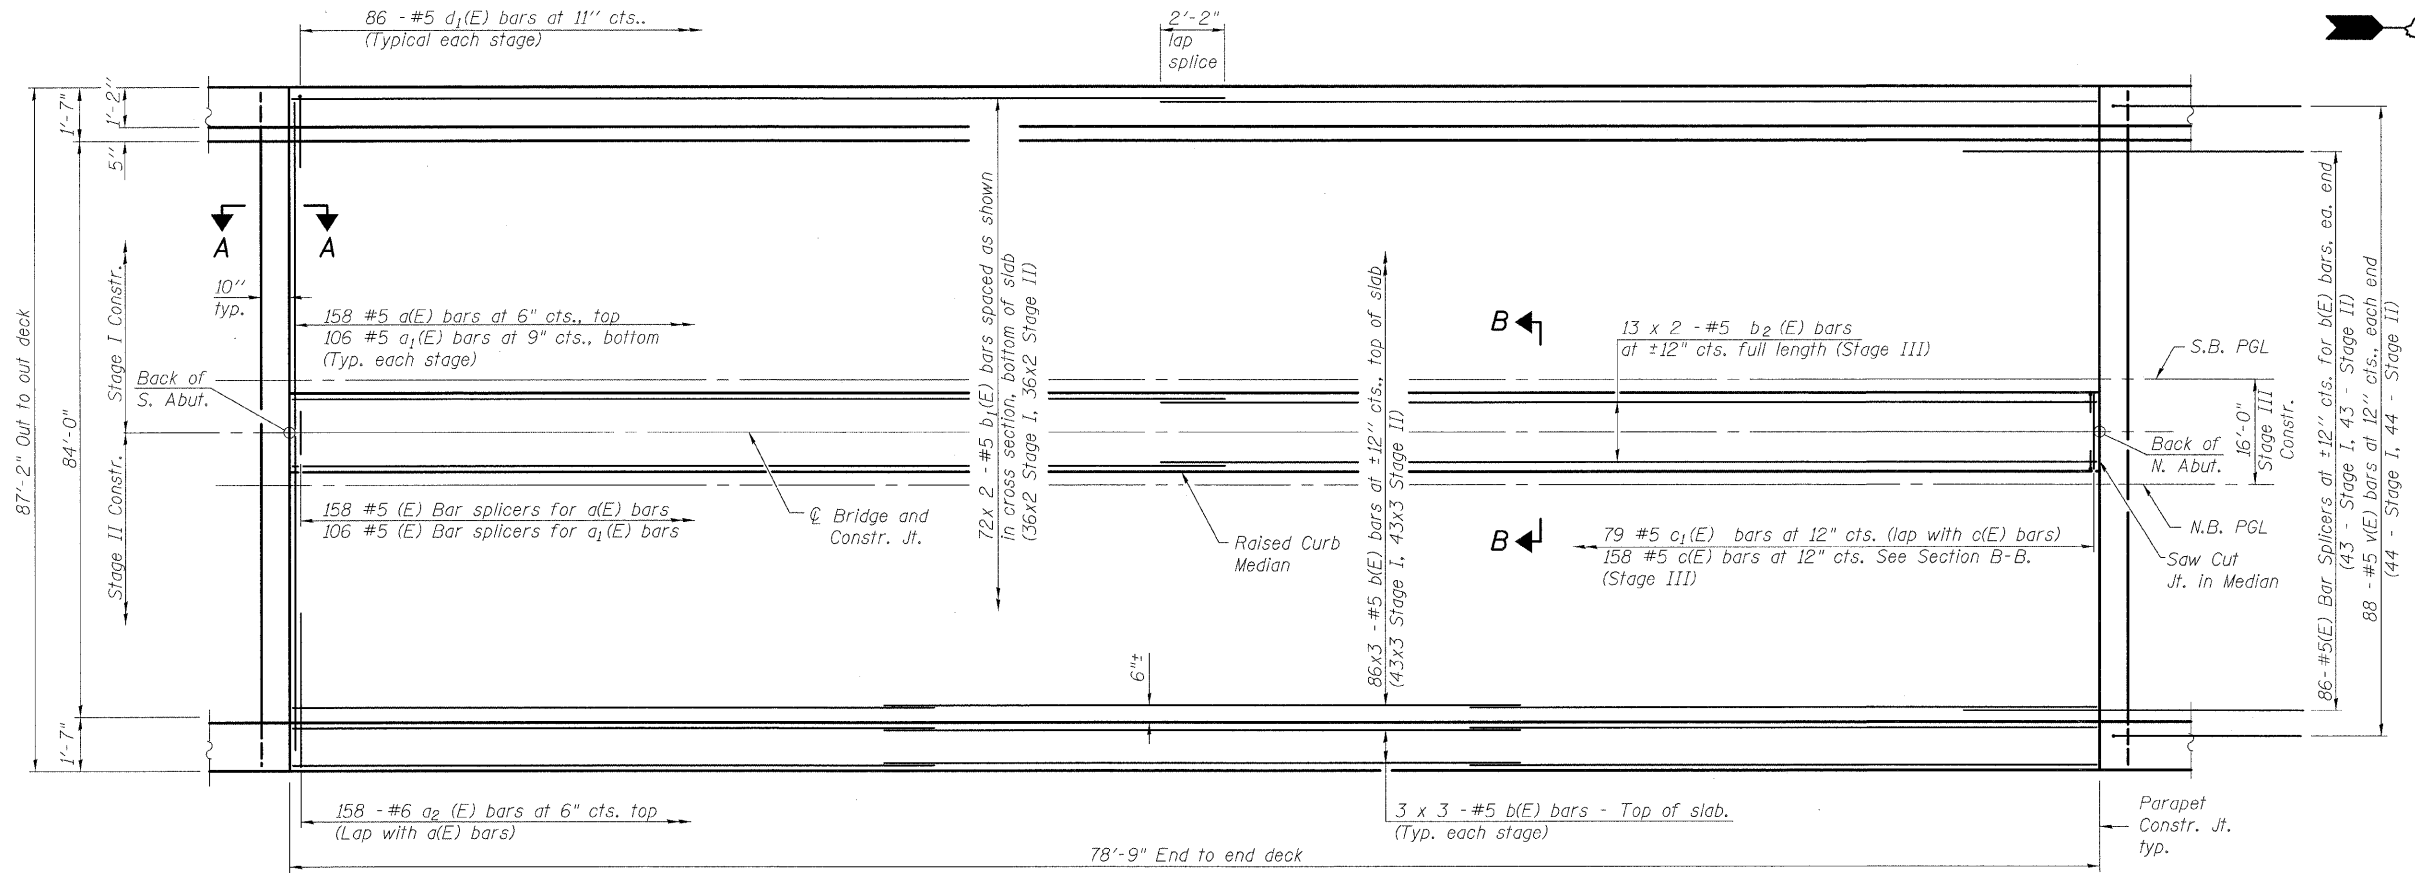

PLAN

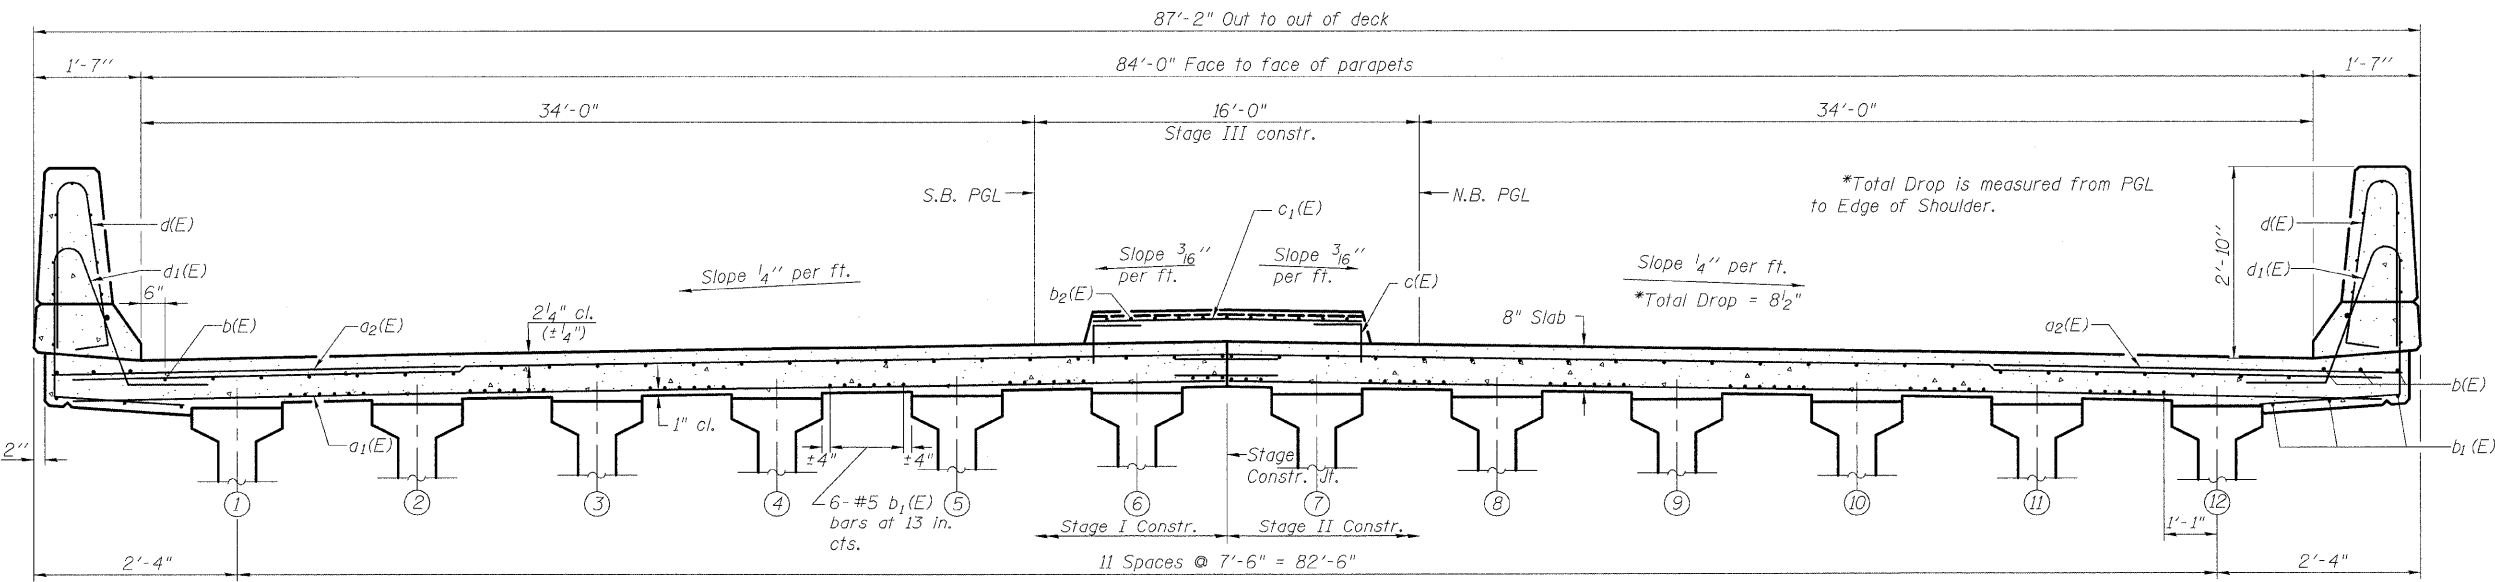

CROSS SECTION
(Looking North)

Notes:
See Sheet 10 of 21 for Superstructure Details, Bill of Materials, Parapet Reinforcement, Section B-B, and Raised Median Details.
See Sheet 12 of 21 for Section A-A. For details of Bar Splicers, see sheet 19 of 21.
Bars indicated thus: 20 x 3-#5 etc. indicates 20 lines of bars with 3 lengths per line.

**SUPERSTRUCTURE PLAN
AND CROSS-SECTION
STRUCTURE NO. 101-0184**

DESIGNED	PRD
CHECKED	WAT
DRAWN	RTG/PRD
CHECKED	ASP

DLZ DLZ Illinois, Inc.
85 W. Algonquin Rd. Ste. 220
Arlington Heights IL 60005

SHEET NO. 10 OF 22 SHEETS	F.A.P. RTE.	SECTION	COUNTY	TOTAL SHEETS	SHEET NO.
	742	34BR-1	WINNEBAGO	78	45
CONTRACT NO. 64E68					
FED. ROAD DIST. NO. 2 ILLINOIS FED. AID PROJECT					