
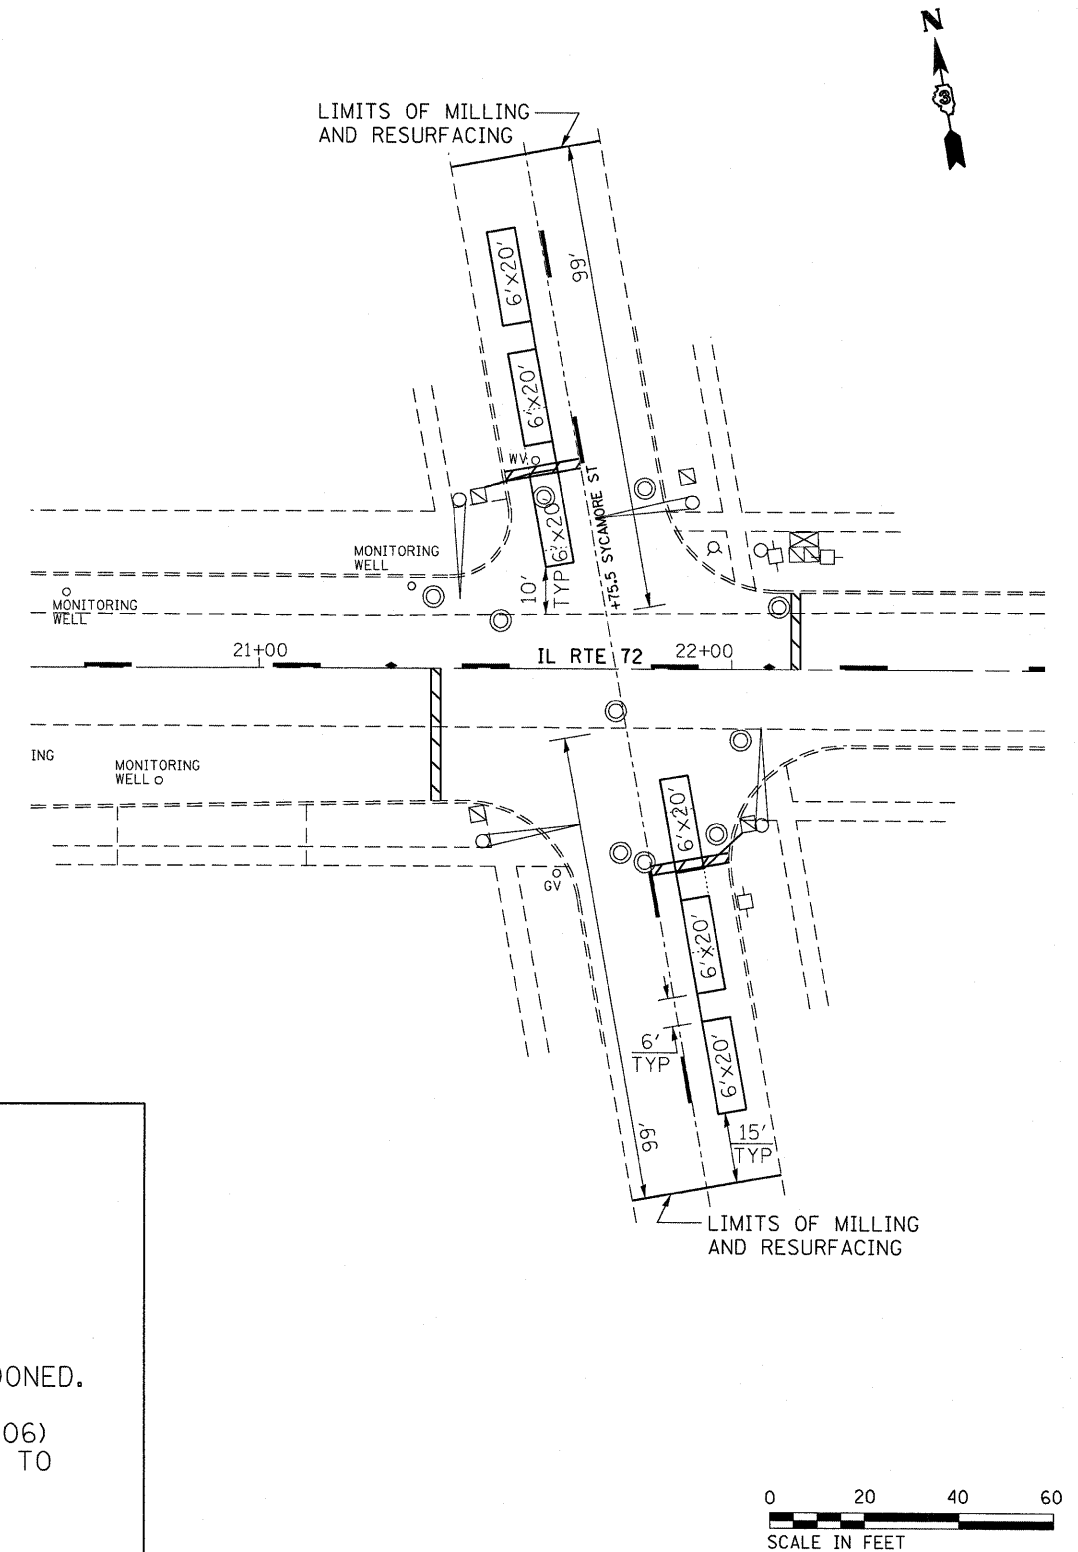


DETECTOR LOOP, TYPE I	
WASHINGTON ST NORTH	175 FT
WASHINGTON ST SOUTH	183 FT
SYCAMORE ST NORTH	179 FT
SYCAMORE ST SOUTH	179 FT
TOTAL	716 FT

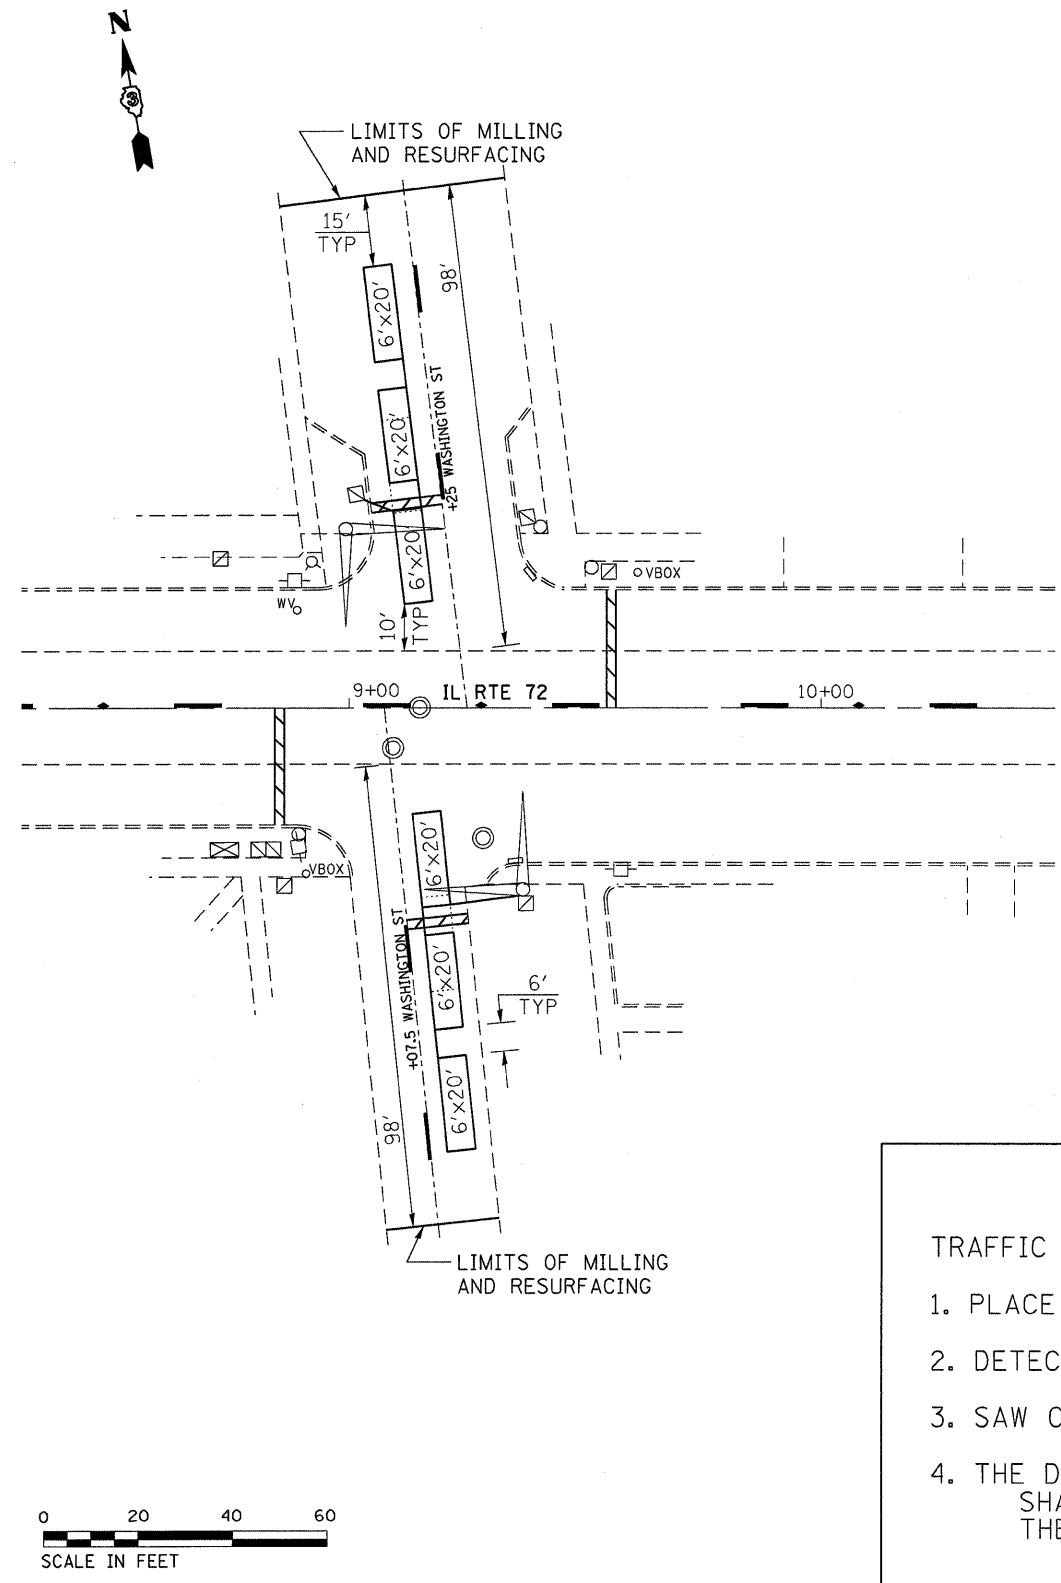

TRAFFIC SIGNAL GENERAL NOTES

1. PLACE DETECTOR LOOPS IN BINDER.
2. DETECTOR LOOPS SHALL HAVE FOUR TURNS.
3. SAW CUT EXISTING DETECTOR LOOPS TO BE ABANDONED.
4. THE DEPARTMENT OF TRANSPORTATION (815-434-8506) SHALL BE NOTIFIED AT LEAST 72 HOURS PRIOR TO THE LAYOUT OF THE DETECTOR LOOPS.

IL ROUTE 72 AND WASHINGTON ST INTERSECTION

IL ROUTE 72 AND SYCAMORE ST INTERSECTION

FILE NAME = c:\pw\work\VPWIDOT\VERDINEM\ad0104085\36746-shr-cover.dgn	USER NAME = verdineml	DESIGNED -	REVISED -	STATE OF ILLINOIS DEPARTMENT OF TRANSPORTATION	TRAFFIC SIGNALS WASHINGTON ST & SYCAMORE ST			F.A.P. RTE. 553	SECTION (128)RS-4	COUNTY DEKALB	TOTAL SHEETS 13	SHEET NO. 11
	PLOT SCALE = 20.0000' / IN.	DRAWN -	REVISED -		SCALE:	SHEET NO.	OF	SHEETS	STA.	TO STA.	CONTRACT NO. 66746	
PLOT DATE = Oct 05, 2009 - 02:28:59 PM	DATE -	CHECKED -	REVISED -	ILLINOIS FED. AID PROJECT								