


STAGE I

- LEGEND**
- WORK AREA
 - TEMPORARY PAVEMENT
 - SIGN
 - DRUM WITH STEADY BURNING LIGHT
 - TRAFFIC SIGNAL WITH BACKPLATE
 - TYPE C BIDIRECTIONAL REFLECTOR
 - TEMPORARY CONCRETE BARRIER
 - IMPACT ATTENUATOR (NON REDIRECTIVE) TEST LEVEL 3
 - TC 26 MICROWAVE
 - TYPE III BARRICADE
 - VERTICAL PANELS

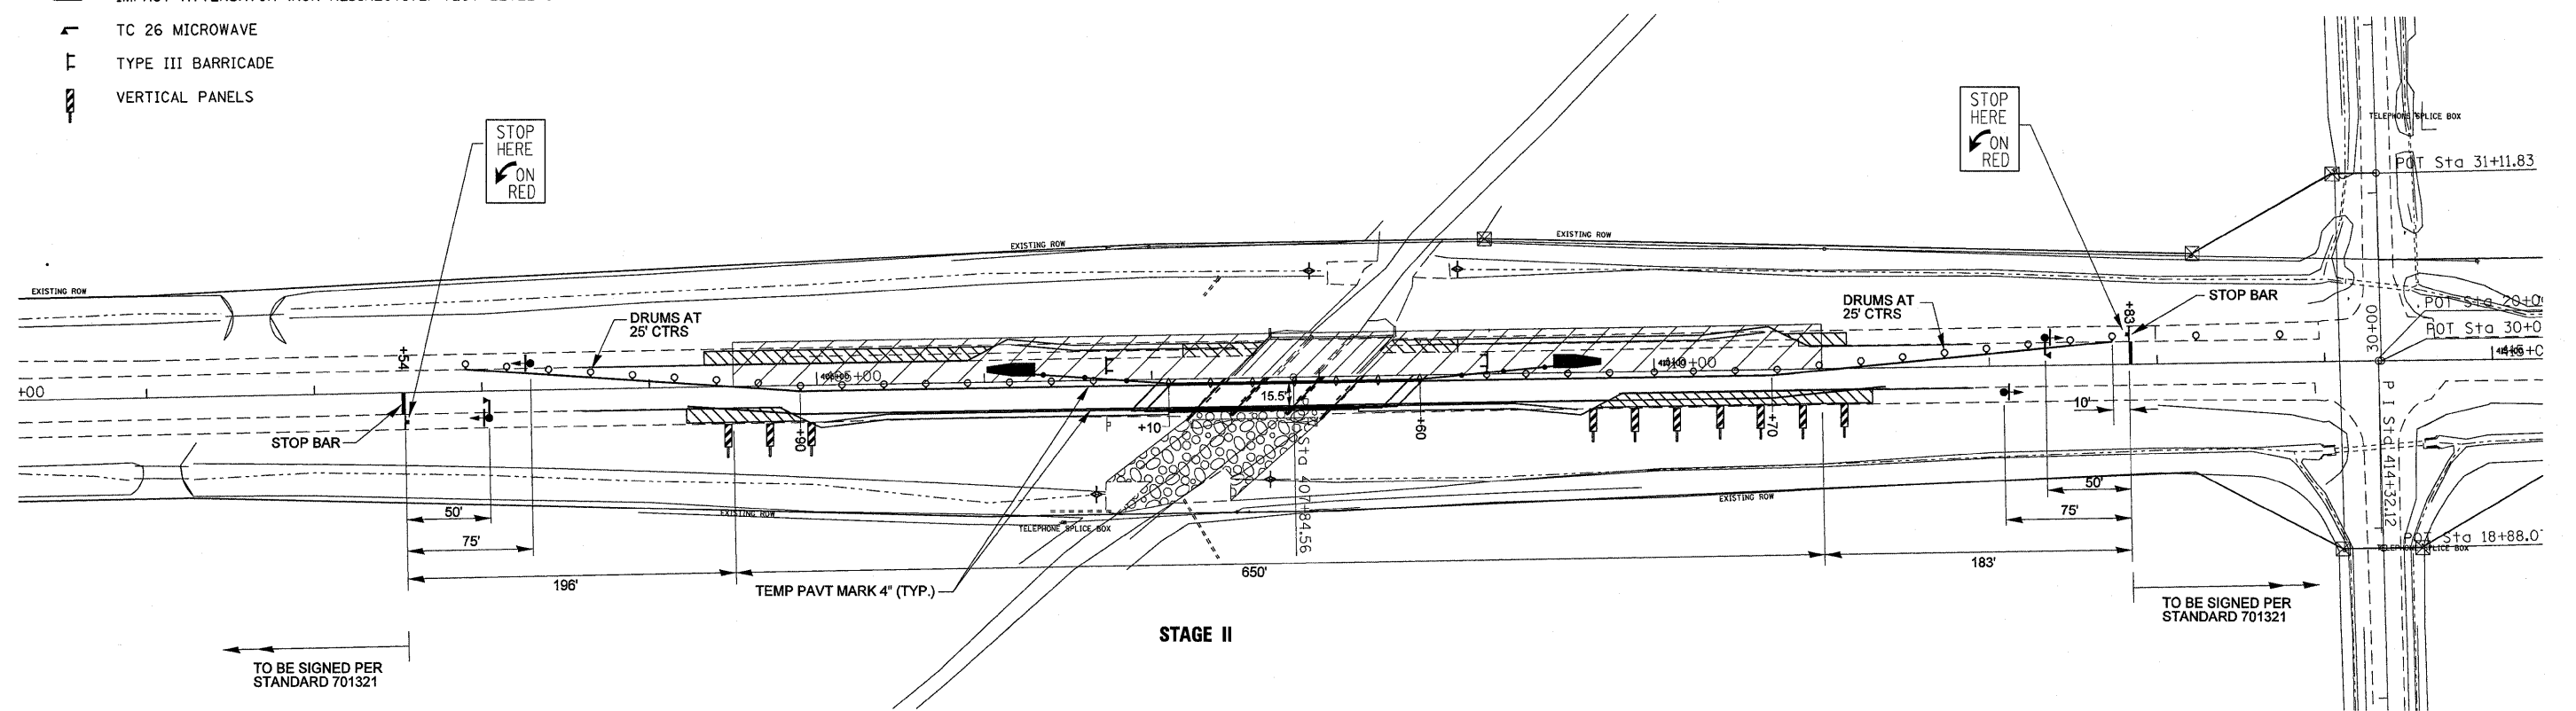

STAGE II

FILE NAME =	USER NAME = duncanbd	DESIGNED -	REVISED -	STATE OF ILLINOIS DEPARTMENT OF TRANSPORTATION	TRAFFIC CONTROL CONSTRUCTION STAGING			F.A.P. RTE.	SECTION	COUNTY	TOTAL SHEETS	SHEET NO.
ci:\pw\work\p1\dot\duncanbd\dms32420\d38833-sht-detaila.dgn	PLOT SCALE = 5/8"=1'-0" / IN.	DRAWN -	REVISED -					41	(15BR-3)-1	LIVINGSTON	45	11
PLOT DATE = Oct 08, 2009 - 03:26:49 PM	DATE -	CHECKED -	REVISED -		SCALE: SHEET NO. OF SHEETS STA. TO STA.			CONTRACT NO. 66833				
		DATE -	REVISED -		ILLINOIS FED. AID PROJECT							