


STATE OF ILLINOIS  
DEPARTMENT OF TRANSPORTATION

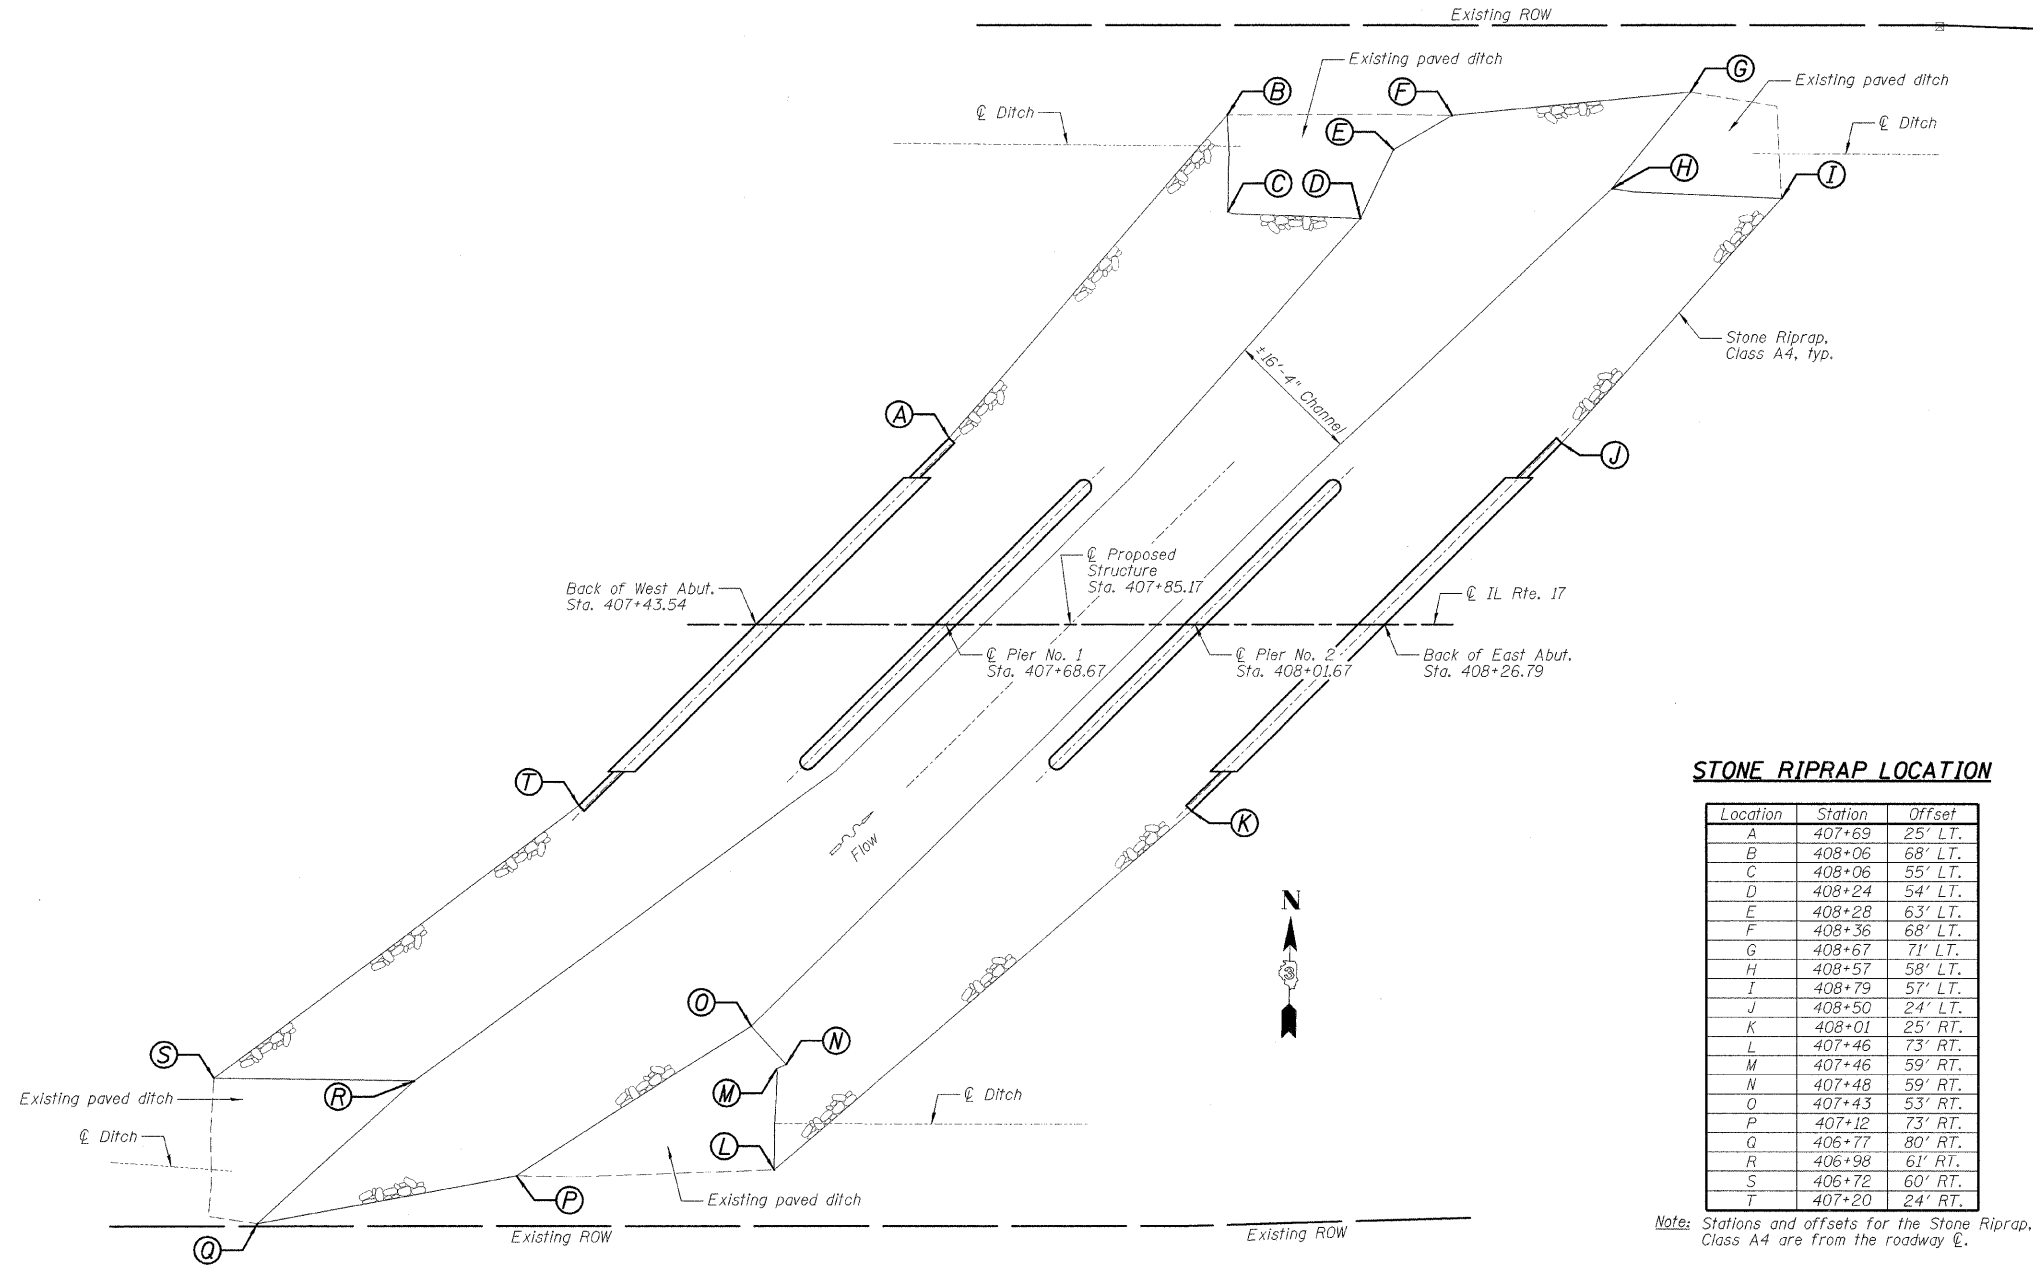


**STONE RIPRAP LOCATION**

Location	Station	Offset
A	407+69	25' LT.
B	408+06	68' LT.
C	408+06	55' LT.
D	408+24	54' LT.
E	408+28	63' LT.
F	408+36	68' LT.
G	408+67	71' LT.
H	408+57	58' LT.
I	408+79	57' LT.
J	408+50	24' LT.
K	408+01	25' RT.
L	407+46	73' RT.
M	407+46	59' RT.
N	407+48	59' RT.
O	407+43	53' RT.
P	407+12	73' RT.
Q	406+77	80' RT.
R	406+98	61' RT.
S	406+72	60' RT.
T	407+20	24' RT.

Note: Stations and offsets for the Stone Riprap, Class A4 are from the roadway centerline.

**STONE RIPRAP LAYOUT PLAN**

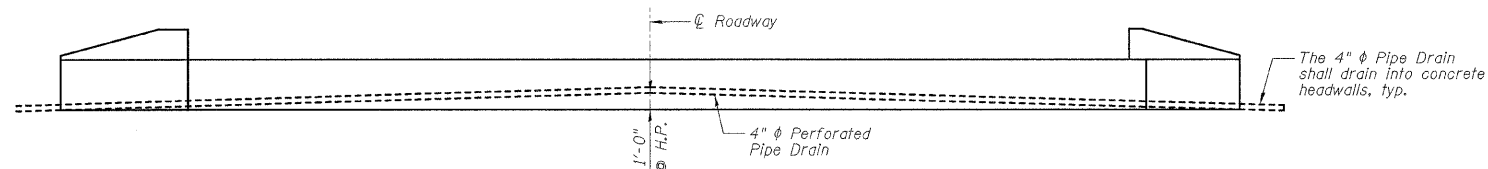

**ABUTMENT ELEVATION, TYPICAL DRAIN DETAIL**

DESIGNED	SDH
CHECKED	JML
DRAWN	JWK/DJM
CHECKED	MSW

DATE 10/07/09

**GENERAL DATA**  
**STRUCTURE NO. 053-0185**

SHEET NO. B3	F.A.P. RTE. 41	SECTION (15BR-3)-1	COUNTY LIVINGSTON	TOTAL SHEETS 45	SHEET NO. 14
22 SHEETS	SN 053-0185		CONTRACT NO. 66833		
FED. ROAD DIST. NO.		ILLINOIS		FED. AID PROJECT	