


STATE OF ILLINOIS
DEPARTMENT OF TRANSPORTATION

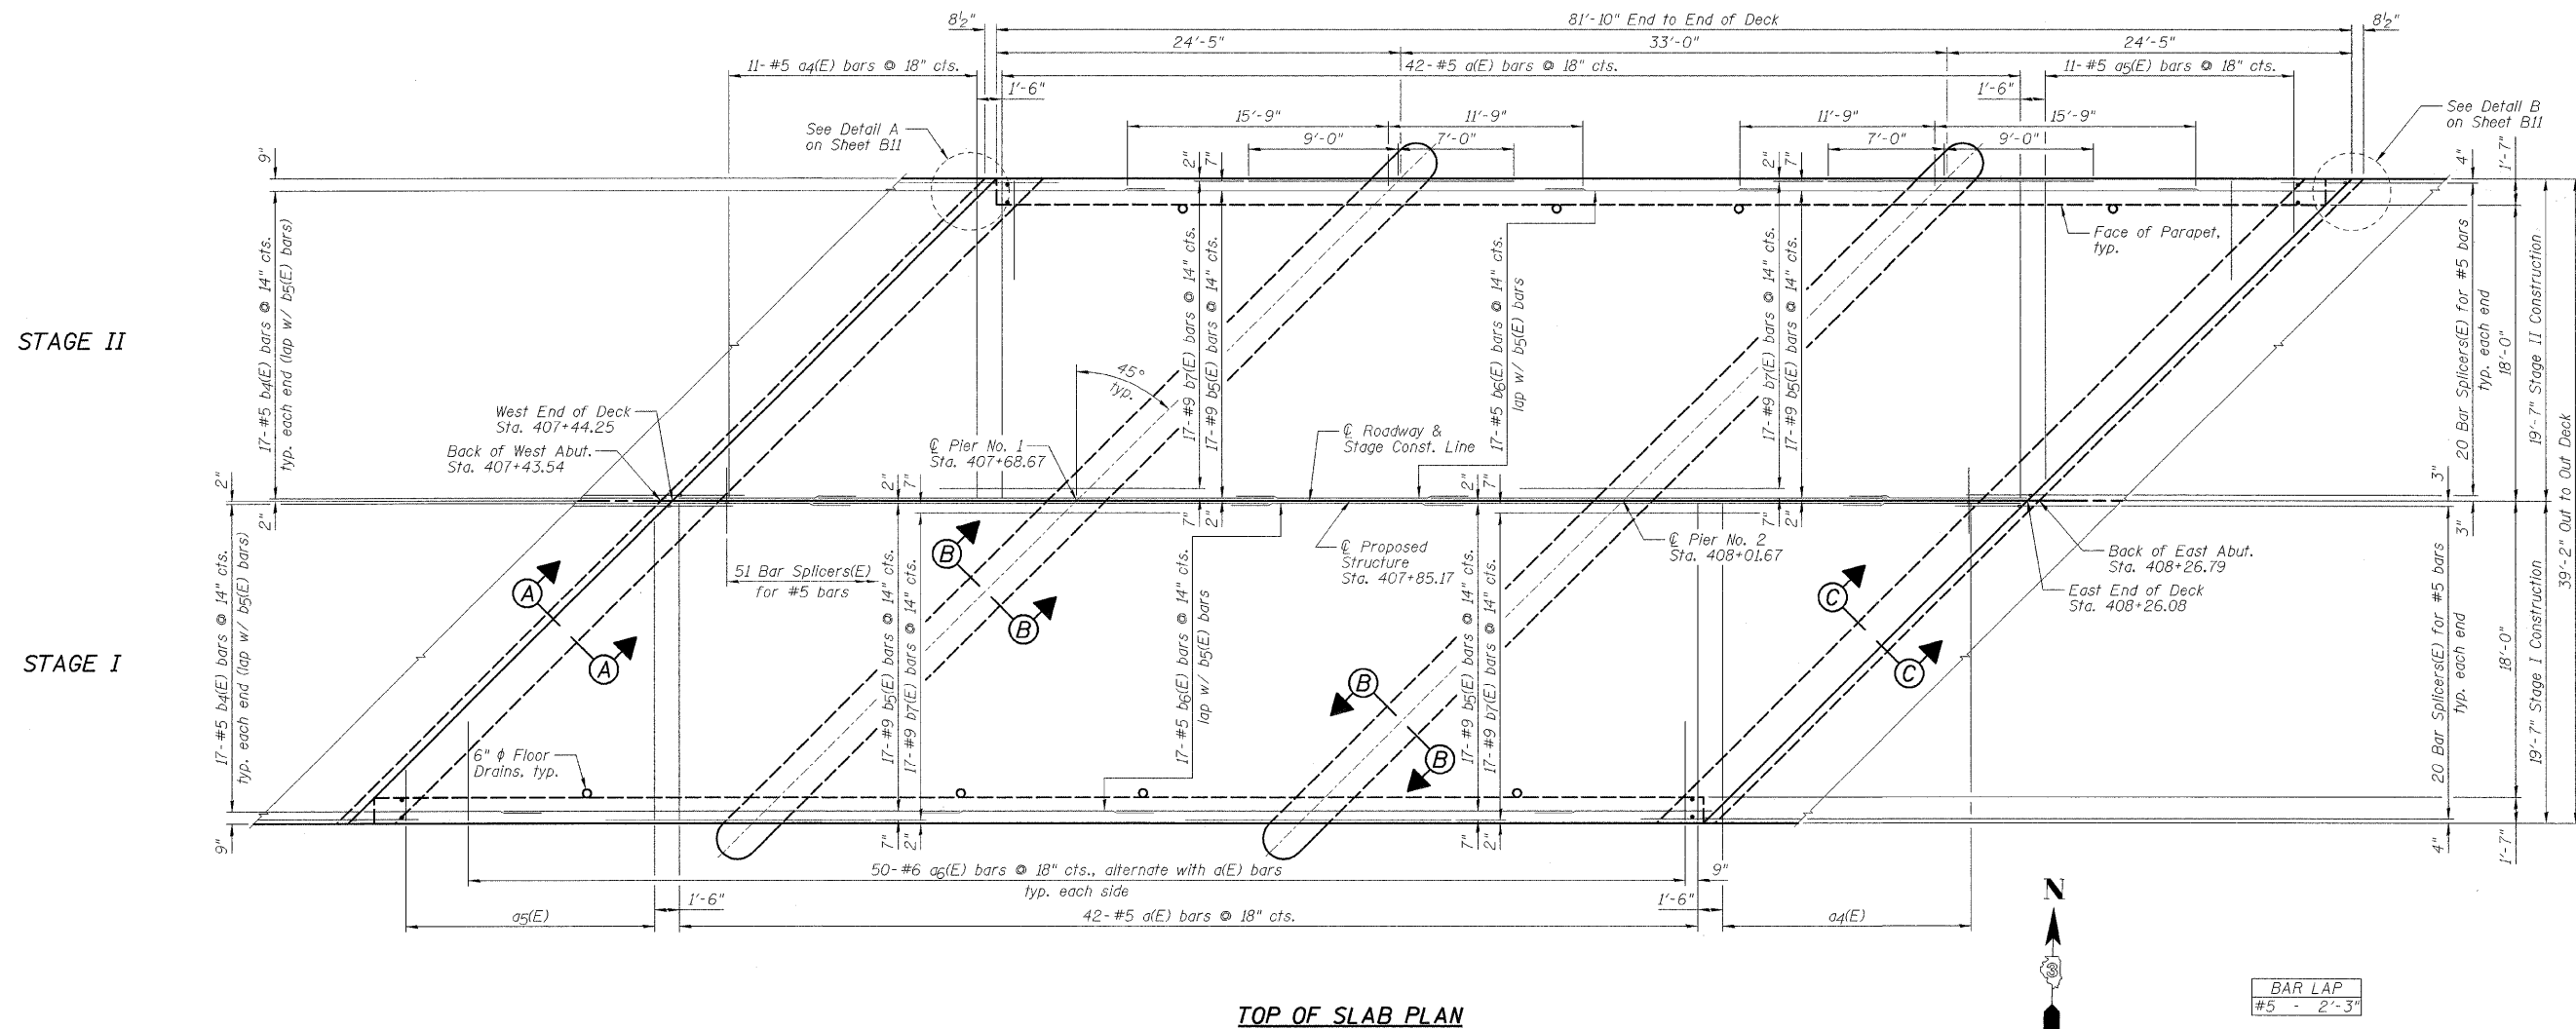

TOP OF SLAB PLAN

NOTES:

- 1.) See Sheet B11 for Superstructure Details and Bill of Material.
- 2.) See Sheet B10 for Sections A-A thru C-C.
- 3.) See Sheet B20 for Bar Splicer Details.
- 4.) See Sheet B11 for Floor Drain details.
- 5.) Order a4(E) and a5(E) bars full length. Cut according to Bar Cutting Diagram on Sheet B11. Use remainder of bars in opposite corner of deck.

DESIGNED	SDH
CHECKED	JML
DRAWN	JWK/DJM
CHECKED	MSW

DATE 10/07/09

FARNSWORTH GROUP, INC.

CONSULTING ENGINEERS - 2709 MCGRAW DRIVE BLOOMINGTON, ILLINOIS 61704 (309) 663-8435 / (309) 663-1571 FAX

SUPERSTRUCTURE DECK
STRUCTURE NO. 053-0185

SHEET NO. B9 22 SHEETS	F.A.P. RTE. 41	SECTION (15BR-3)-1 SN 053-0185	COUNTY LIVINGSTON	TOTAL SHEETS 45	SHEET NO. 20
	FED. ROAD DIST. NO. ILLINOIS		FED. AID PROJECT CONTRACT NO. 66833		

24-8219