


FINAL SURVEY	SURVEYED	BY	DATE
NOTE BOOK NO.	PLOTTED		
	TEMPLATE		
	AREAS CHECKED		

ORIGINAL SURVEY	SURVEYED	BY	DATE
NOTE BOOK NO.	PLOTTED		
	TEMPLATE		
	AREAS CHECKED		

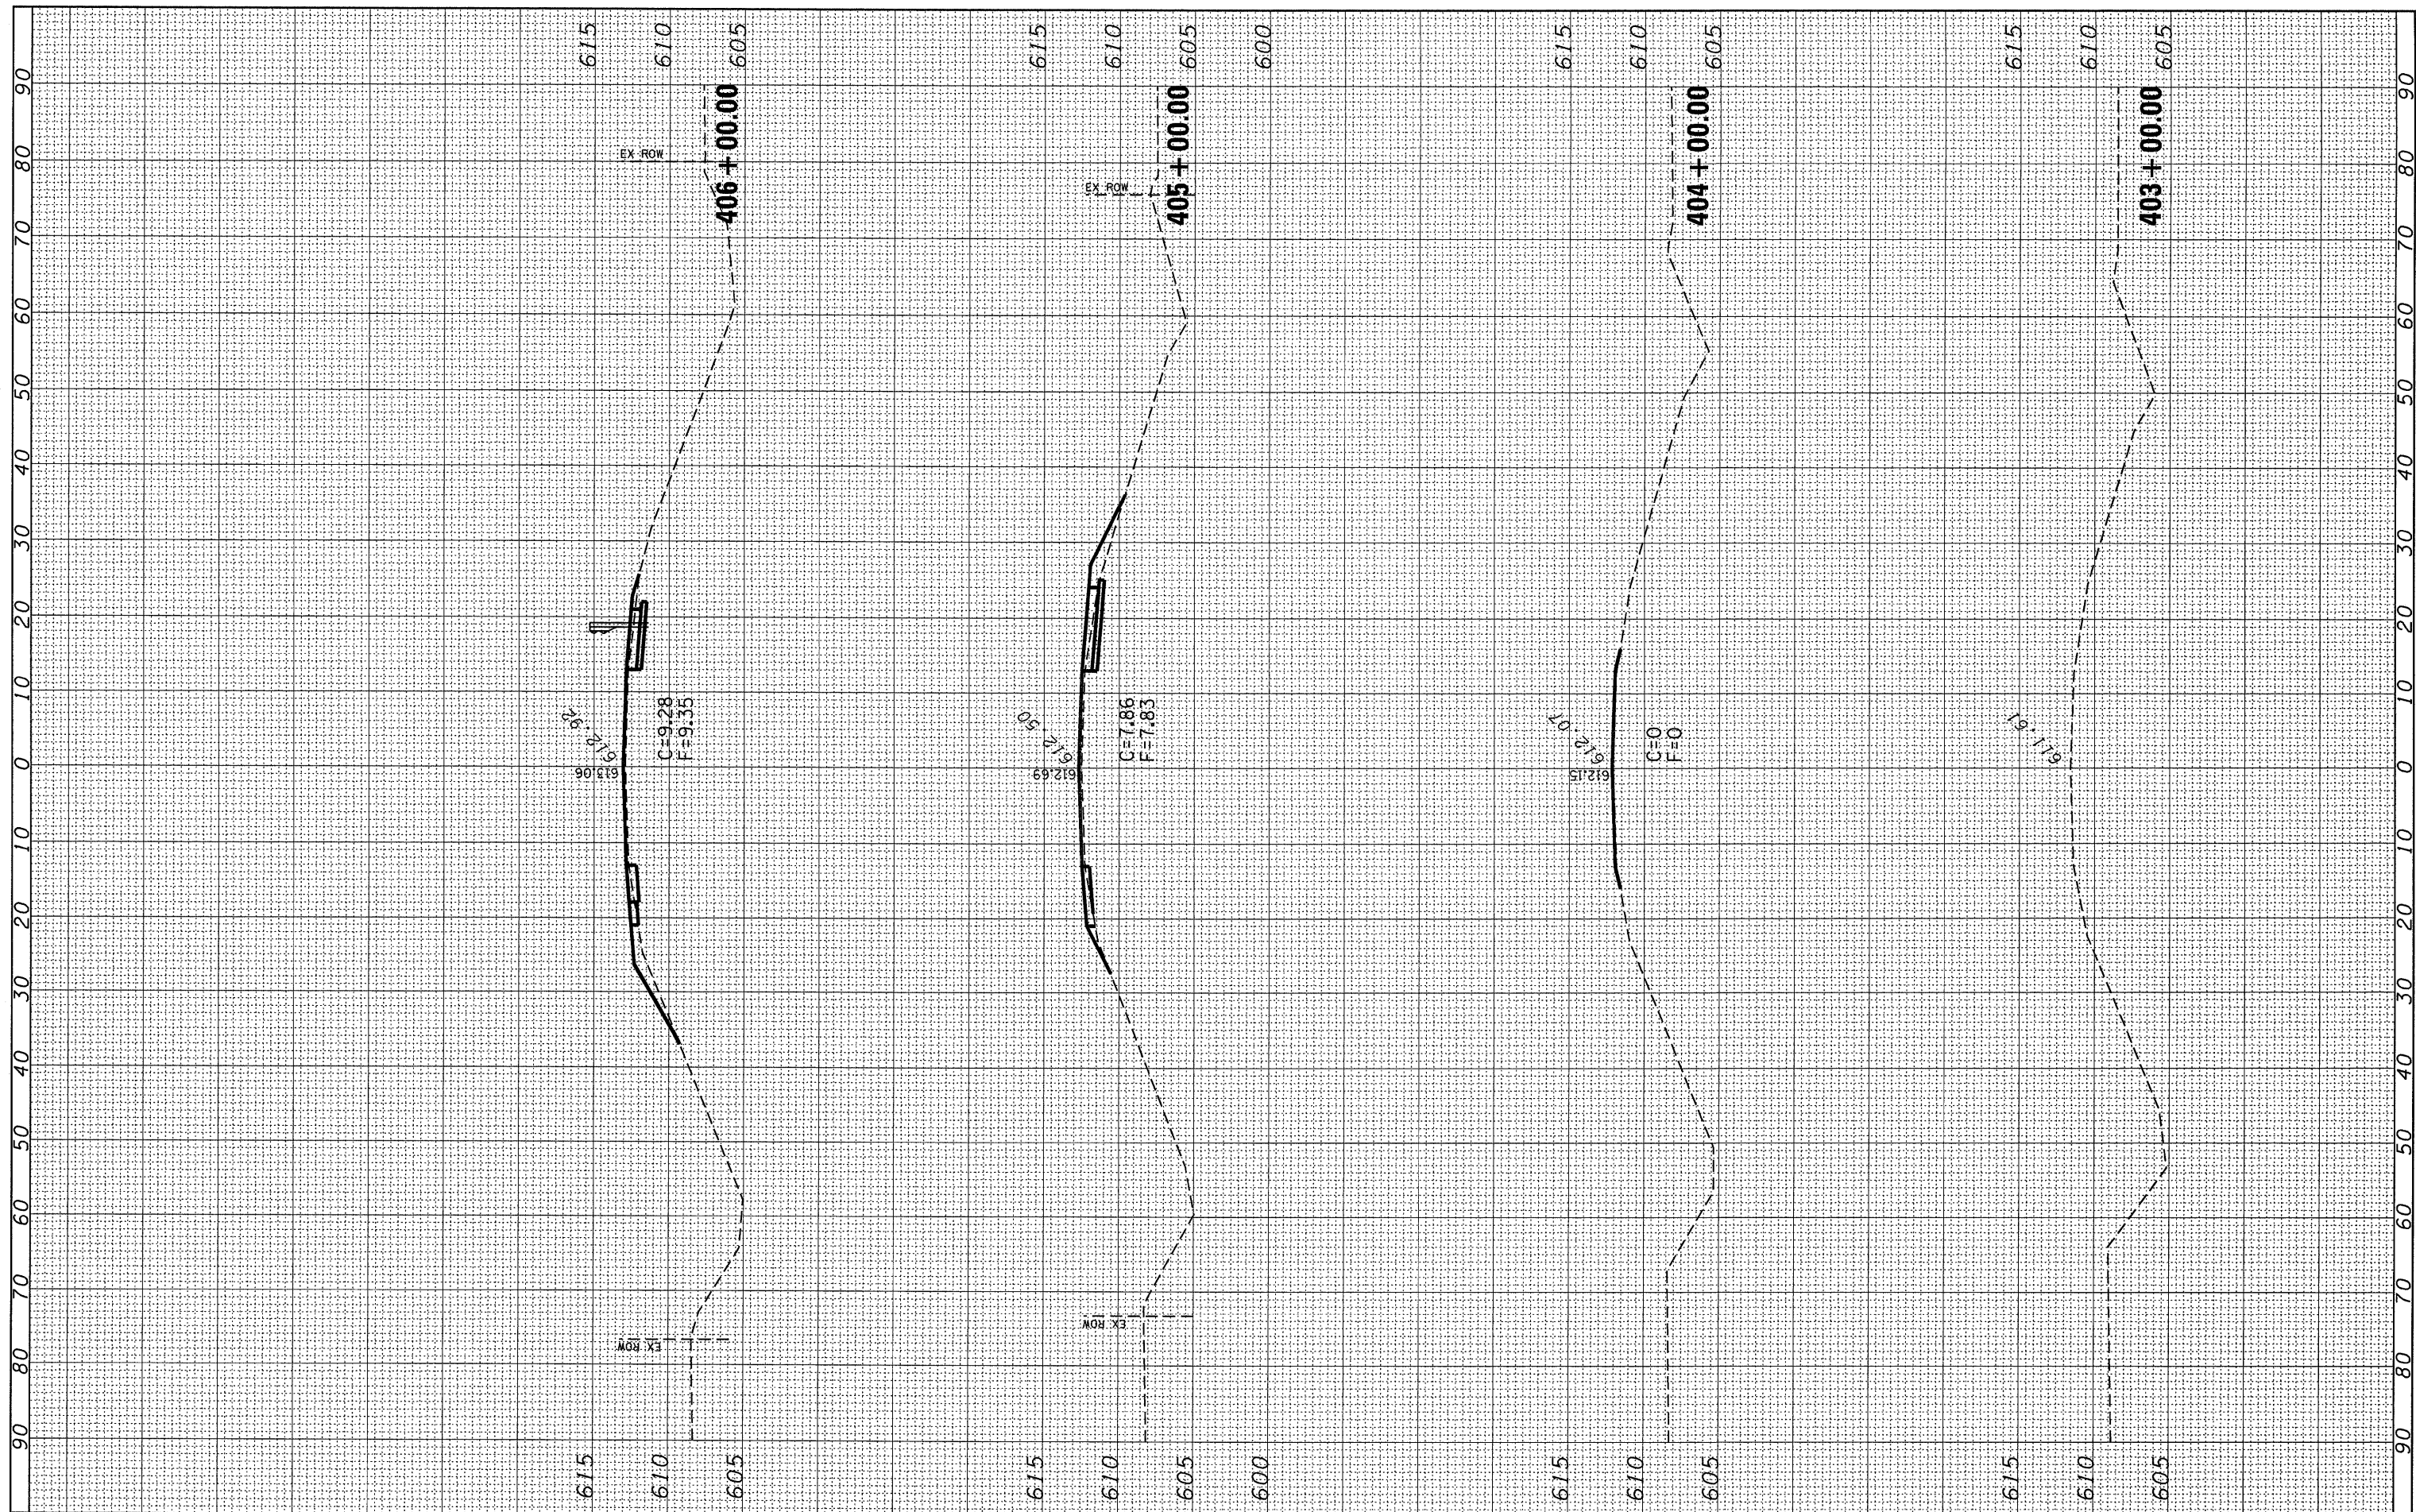

FILE NAME = c:\pw\_work\VPWIDOT\DUNCANBD\dms32420\d366833-xsh1.dgn

USER NAME = duncanbd  
 DESIGNED -  
 DRAWN -  
 CHECKED -  
 DATE -

REVISÉD -  
 REVISÉD -  
 REVISÉD -  
 REVISÉD -

**STATE OF ILLINOIS  
 DEPARTMENT OF TRANSPORTATION**

**CROSS SECTIONS**

SCALE: SHEET NO. OF SHEETS STA. 403+00.00 TO STA. 406+00.00

F.A.P. RTE. 41	SECTION (15 BR-31)	COUNTY LIVINGSTON	TOTAL SHEETS 45	SHEET NO. 43
CONTRACT NO. 66833				
FED. ROAD DIST. NO. ILLINOIS FED. AID PROJECT				