


FINAL SURVEY	SURVEYED	BY	DATE
NOTE BOOK NO.	PLOTTED		
	TEMPLATE		
	AREAS CHECKED		

ORIGINAL SURVEY	SURVEYED	BY	DATE
NOTE BOOK NO.	PLOTTED		
	TEMPLATE		
	AREAS CHECKED		

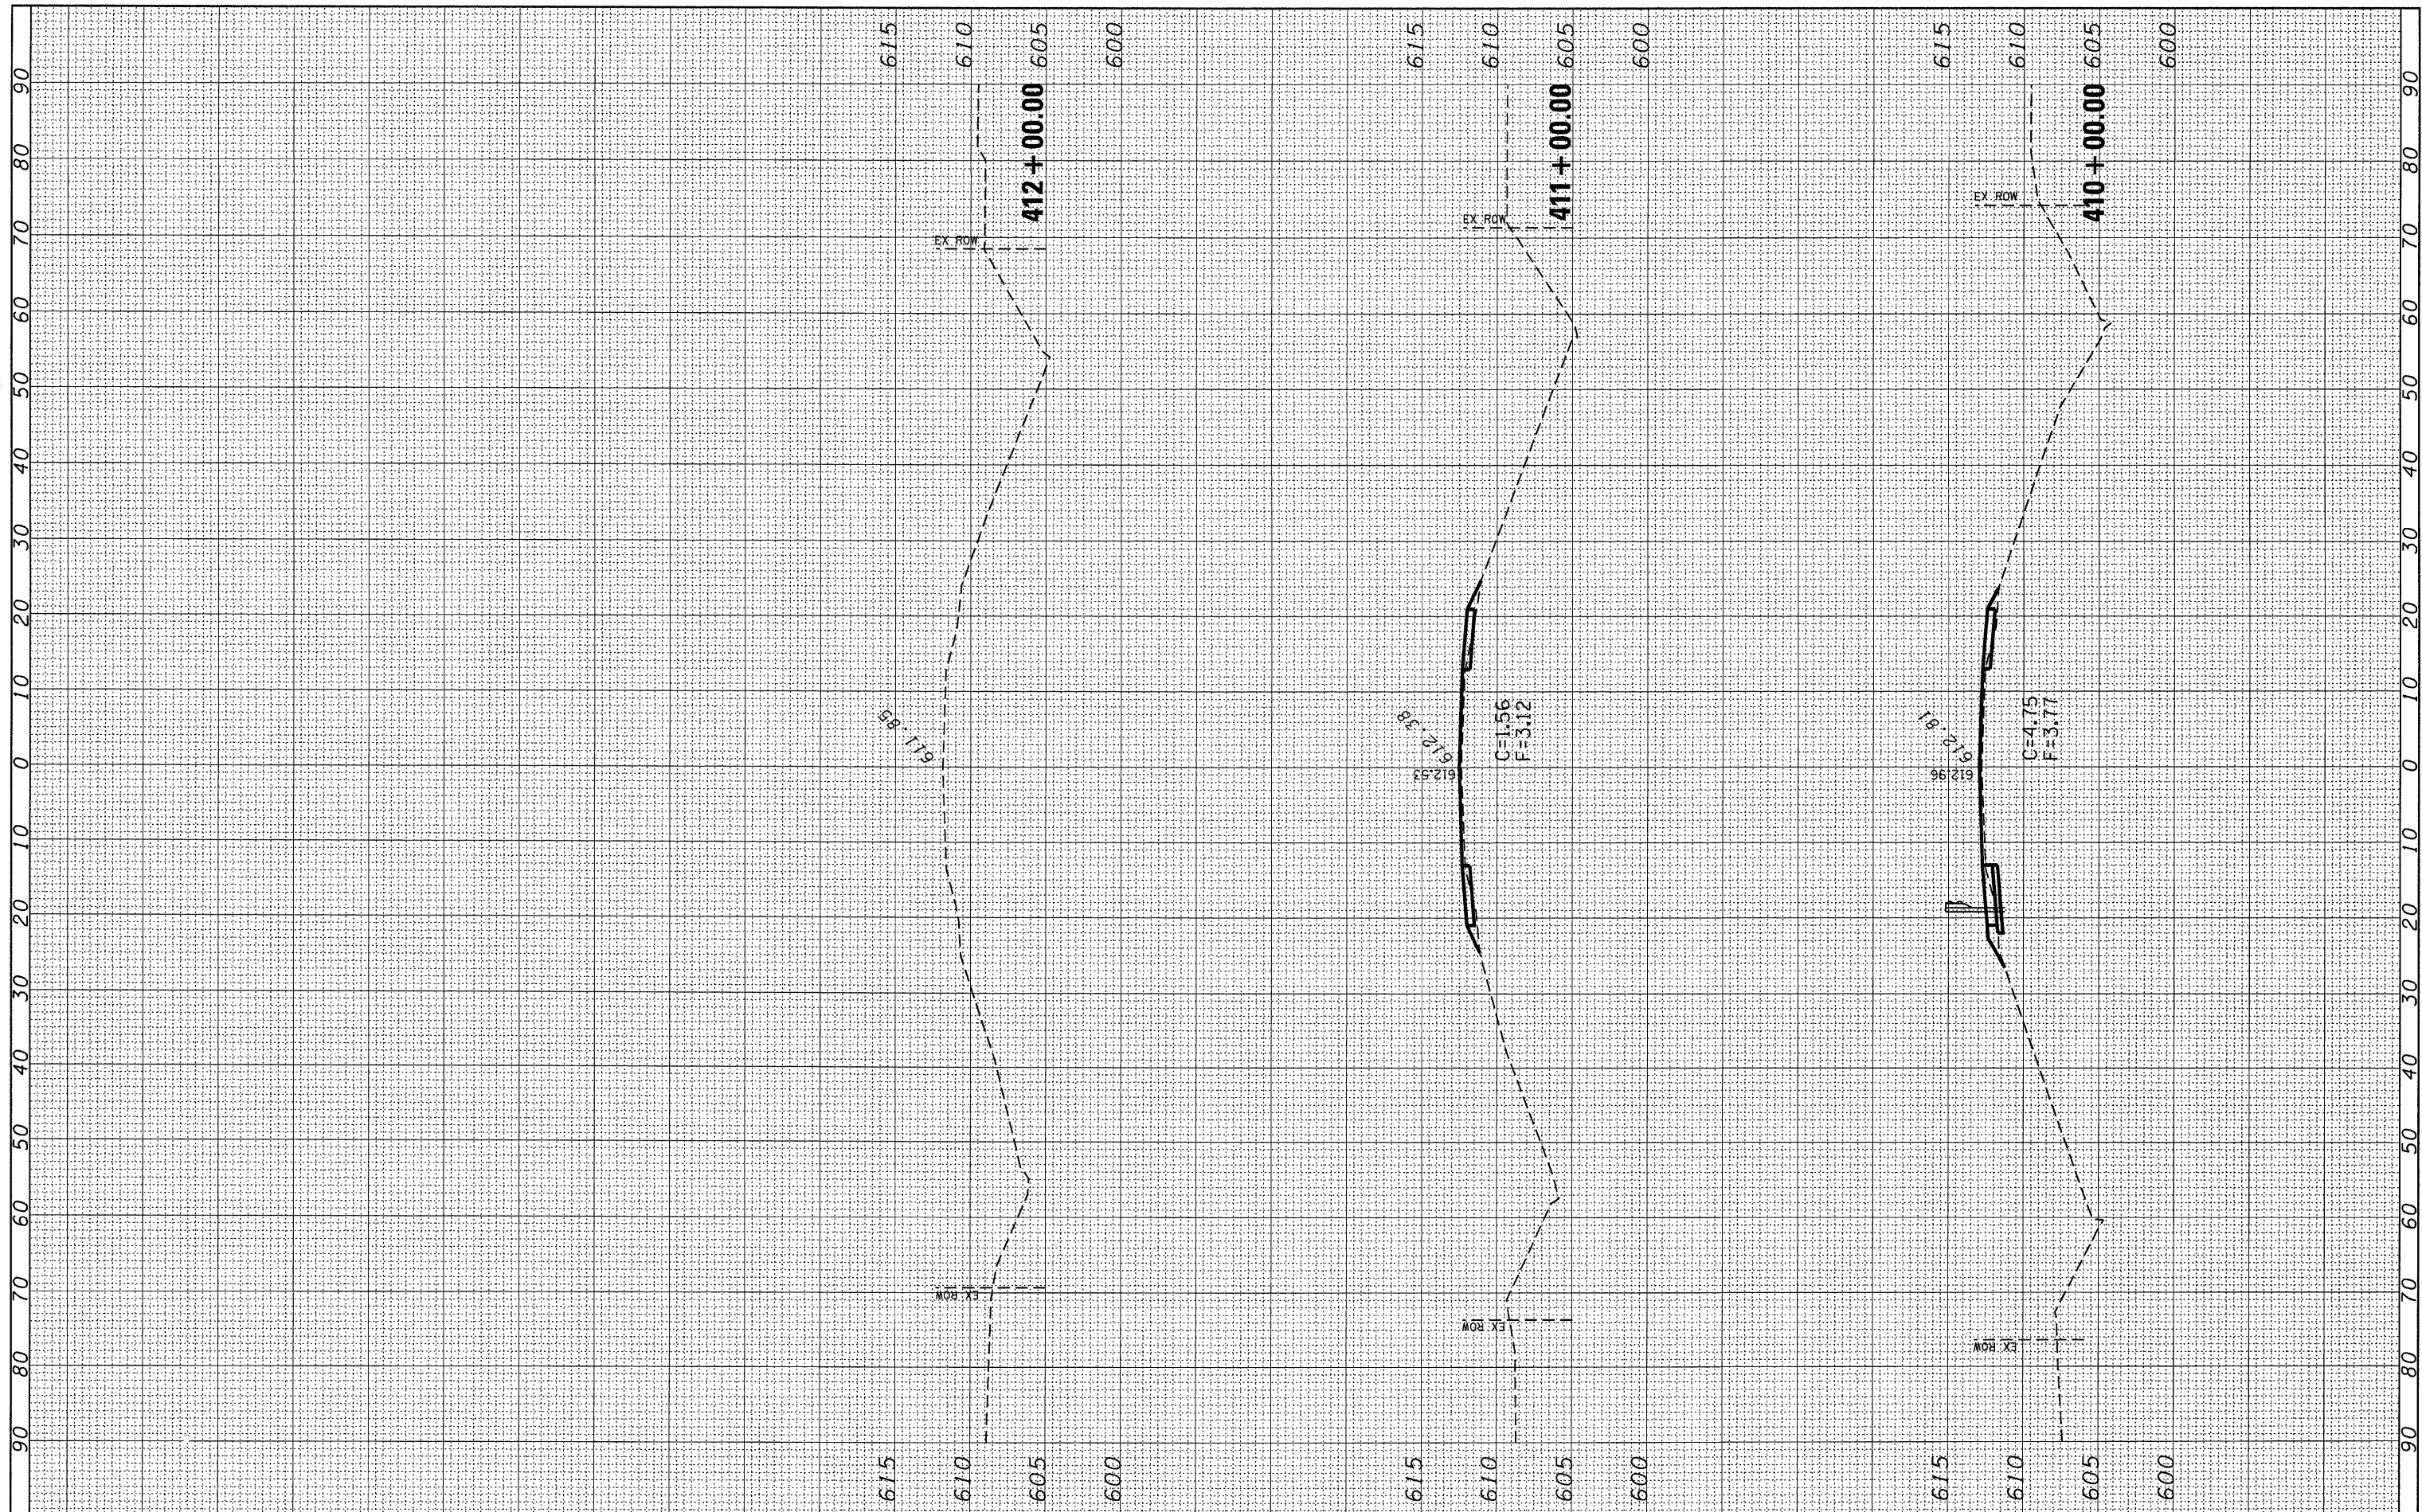

FILE NAME = c:\pwork\pwork\DOT\DUNCANBD\dms32420\d366833-xsh1.dgn

USER NAME = duncanbd
 DESIGNED -
 DRAWN -
 CHECKED -
 DATE - Oct 08, 2009 - 02:39:11 PM

REVISIED -
 REVISIED -
 REVISIED -
 REVISIED -

**STATE OF ILLINOIS
 DEPARTMENT OF TRANSPORTATION**

CROSS SECTIONS

SCALE: SHEET NO. OF SHEETS STA. 410+00.00 TO STA. 412+00.00

F.A.P. RTE. 41	SECTION (15 BR-31)	COUNTY LIVINGSTON	TOTAL SHEETS 45	SHEET NO. 45
CONTRACT NO. 66833				
FED. ROAD DIST. NO. ILLINOIS FED. AID PROJECT				