

STATE OF ILLINOIS
DEPARTMENT OF TRANSPORTATION

SOUTH WEST CURB LINE

Location	Station	Offset	Theoretical Grade Elevations
S. End of South Appr. Slab	261+44.25	-18.00	477.90
A1	261+54.25	-18.00	477.97
A2	261+64.25	-18.00	478.04
Bk. S. Abut.	261+74.25	-18.00	478.11

SOUTH WEST EDGE OF PAVEMENT

Location	Station	Offset	Theoretical Grade Elevations
S. End of South Appr. Slab	261+44.25	-12.00	478.03
A1	261+54.25	-12.00	478.10
A2	261+64.25	-12.00	478.17
Bk. S. Abut.	261+74.25	-12.00	478.24

SOUTH C.L. ROADWAY & P.G. & STAGE CONST. LINE

Location	Station	Offset	Theoretical Grade Elevations
S. End of South Appr. Slab	261+44.25	0.00	478.21
A1	261+54.25	0.00	478.28
A2	261+64.25	0.00	478.35
Bk. S. Abut.	261+74.25	0.00	478.42

SOUTH EAST EDGE OF PAVEMENT

Location	Station	Offset	Theoretical Grade Elevations
S. End of South Appr. Slab	261+44.25	12.00	478.03
A1	261+54.25	12.00	478.10
A2	261+64.25	12.00	478.17
Bk. S. Abut.	261+74.25	12.00	478.24

SOUTH EAST CURB LINE

Location	Station	Offset	Theoretical Grade Elevations
S. End of South Appr. Slab	261+44.25	18.00	477.90
A1	261+54.25	18.00	477.97
A2	261+64.25	18.00	478.04
Bk. S. Abut.	261+74.25	18.00	478.11

NORTH WEST CURB LINE

Location	Station	Offset	Theoretical Grade Elevations
Bk. N. Abut.	263+05.75	-18.00	479.03
A3	263+15.75	-18.00	479.10
A4	263+25.75	-18.00	479.17
N. End of North Appr. Slab	263+35.75	-18.00	479.24

NORTH WEST EDGE OF PAVEMENT

Location	Station	Offset	Theoretical Grade Elevations
Bk. N. Abut.	263+05.75	-12.00	479.15
A3	263+15.75	-12.00	479.22
A4	263+25.75	-12.00	479.29
N. End of North Appr. Slab	263+35.75	-12.00	479.36

NORTH C.L. ROADWAY & P.G.


Location	Station	Offset	Theoretical Grade Elevations
Bk. N. Abut.	263+05.75	0.00	479.34
A3	263+15.75	0.00	479.41
A4	263+25.75	0.00	479.48
N. End of North Appr. Slab	263+35.75	0.00	479.55

NORTH EAST EDGE OF PAVEMENT

Location	Station	Offset	Theoretical Grade Elevations
Bk. N. Abut.	263+05.75	12.00	479.15
A3	263+15.75	12.00	479.22
A4	263+25.75	12.00	479.29
N. End of North Appr. Slab	263+35.75	12.00	479.36

NORTH EAST CURB LINE

Location	Station	Offset	Theoretical Grade Elevations
Bk. N. Abut.	263+05.75	18.00	479.03
A3	263+15.75	18.00	479.10
A4	263+25.75	18.00	479.17
N. End of North Appr. Slab	263+35.75	18.00	479.24

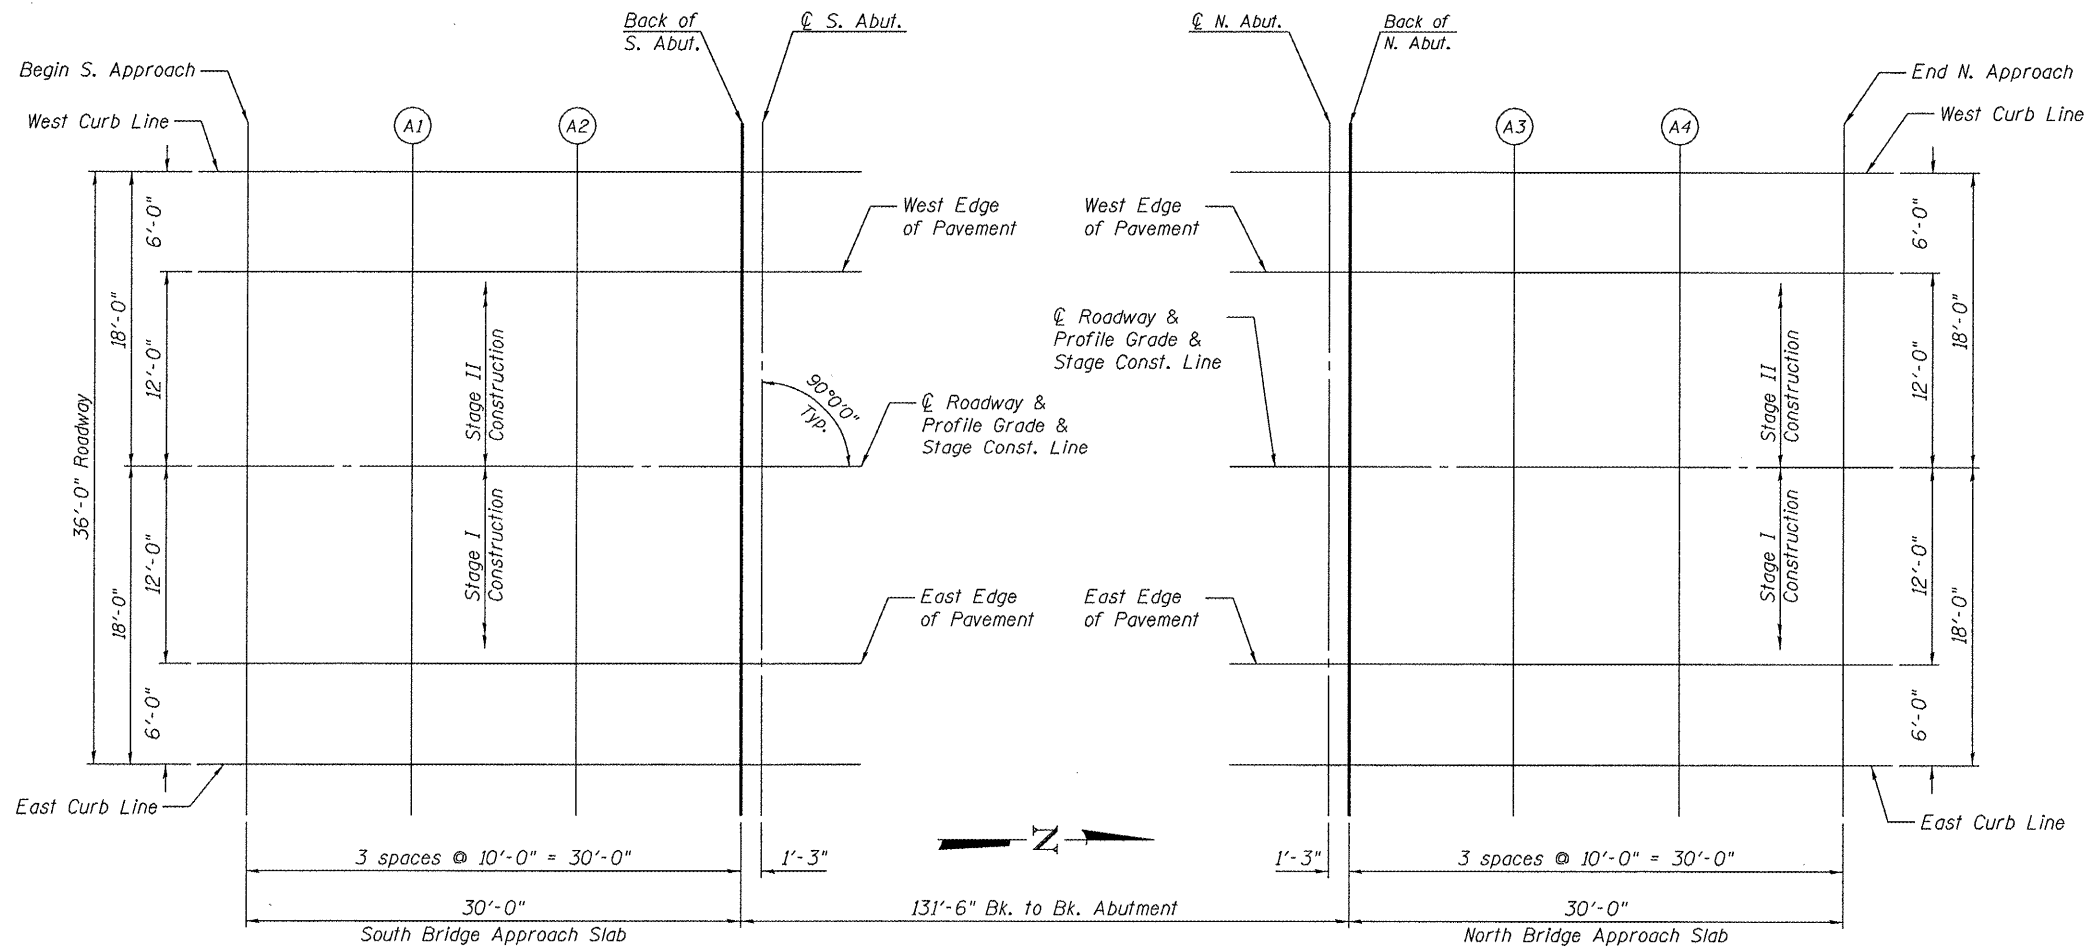

PLAN

**TOP OF APPROACH SLAB ELEVATIONS
STRUCTURE NO. 102-0068**

DESIGNED	CTW
CHECKED	CDL
DRAWN	DP
CHECKED	CTW/CDL

E-AS 10-1-08

EFK Moen, LLC Civil Engineering Design		331 Salem Place Suite 225 Fairview Heights, IL 62208	Phone 618-206-4250 Fax 618-206-4253
SHEET NO. 8	F.A.S. RTE. 2370	SECTION 29BR-1	COUNTY WOODFORD
26 SHEETS	CONTRACT NO. 68466		TOTAL SHEETS 76 SHEET NO. 30
FED. ROAD DIST. NO.		ILLINOIS	FED. AID PROJECT