


EXISTING LEGEND


- Ⓐ EXISTING HMA SURFACE COURSE, 1 1/2"
- Ⓑ EXISTING BINDER COURSE, 1 3/4"
- Ⓒ EXISTING HMA SURFACE COURSE, 1 1/2"
- Ⓓ EXISTING HMA BINDER COURSE, 1 1/2"
- Ⓔ EXISTING PCC PAVEMENT, 8"
- Ⓕ EXISTING SUB-BASE GRANULAR MATERIAL, TYPE A 4"
- Ⓖ EXISTING HMA SHOULDERS, 8"
- Ⓗ EXISTING AGGREGATE SHOULDERS, TYPE B (WEDGE)
- Ⓜ P.C. CONCRETE BASE COURSE WIDENING, 7"
- Ⓝ STRIP REFLECTIVE CRACK CONTROL
- Ⓧ REMOVAL ITEMS

PROPOSED LEGEND

- ① HMA SURFACE COURSE, MIX "D", N70 (168 LB/SQ YD & VAR.)
- ② HOT-MIX ASPHALT BASE COURSE, IL-19.0, N70, VARIABLE DEPTH (0 TO 2240 LB/SQ YD)
- ③ SUB-BASE GRANULAR MATERIAL, TYPE B 4"
- ④ HMA SHOULDERS, 8"
- ⑤ AGGREGATE SHOULDERS, TYPE B
- ⑥ PORTLAND CEMENT CONCRETE SIDEWALK, 5"
- ⑦ GUARDRAIL
- ⑧ SEEDING, CLASS 2A
- ⑨ FURNISHED EXCAVATION
- ⑩ INCIDENTAL HOT-MIX ASPHALT

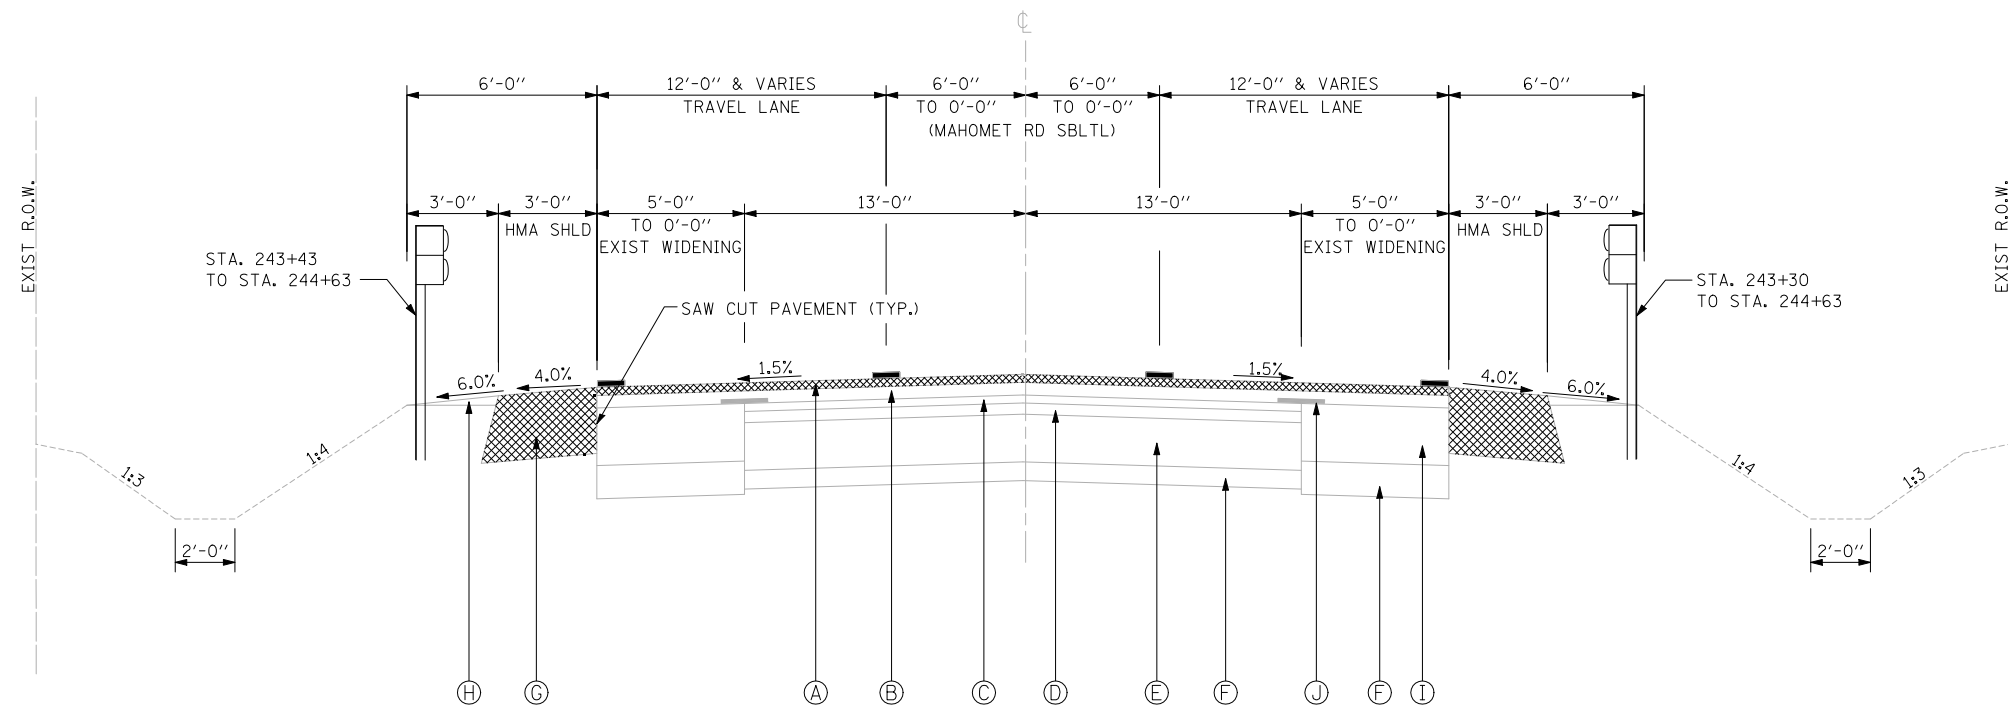

EXISTING TYPICAL SECTION
STA. 242+21.85 - STA. 244+31.50

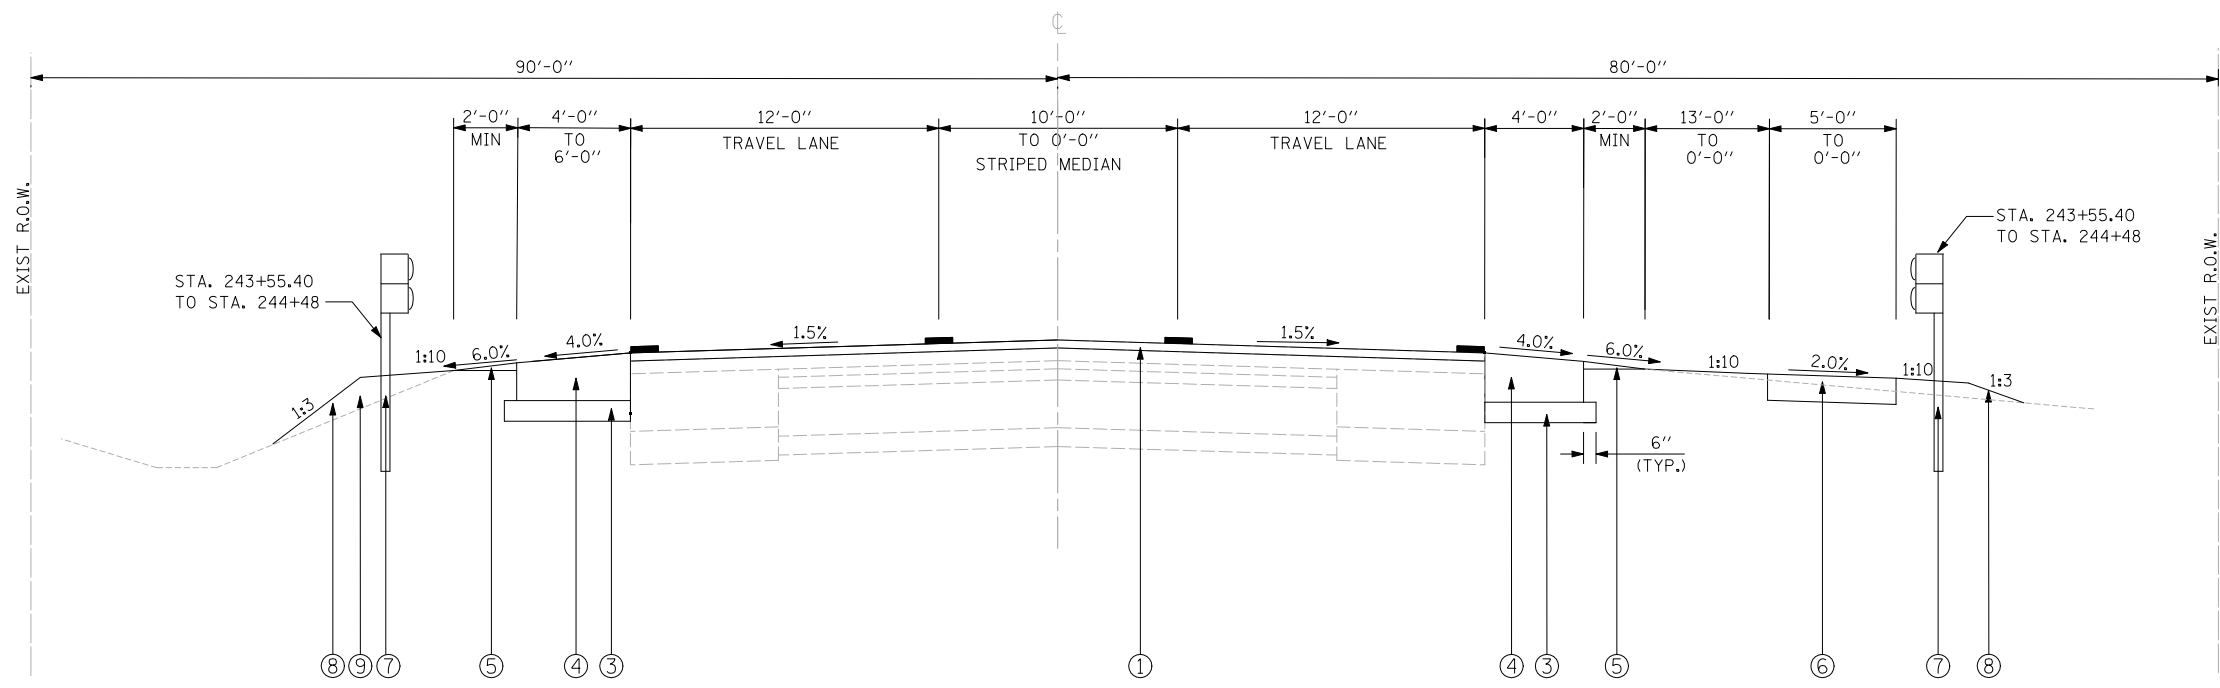

PROPOSED TYPICAL SECTION
STA. 242+21.85 - STA. 244+31.50

FILE NAME = s:\p1\6380--6395\6346\021\micro\0570428-ah-typical.dgn



USER NAME = saron	DESIGNED -	REVISED -
PLOT SCALE = 100.0000' / IN.	DRAWN -	REVISED -
PLOT DATE = 10/21/2009	CHECKED -	REVISED -
	DATE -	REVISED -

**STATE OF ILLINOIS
DEPARTMENT OF TRANSPORTATION**

TYPICAL SECTIONS	
SCALE: AS SHOWN	SHEET NO. OF SHEETS STA. TO STA.

F.A.P. RTE.	SECTION	COUNTY	TOTAL SHEETS	SHEET NO.
326	(137BR)BR	CHAMPAIGN	75	5
FED. ROAD DIST. NO.		ILLINOIS FED. AID PROJECT	CONTRACT NO. 70428	