
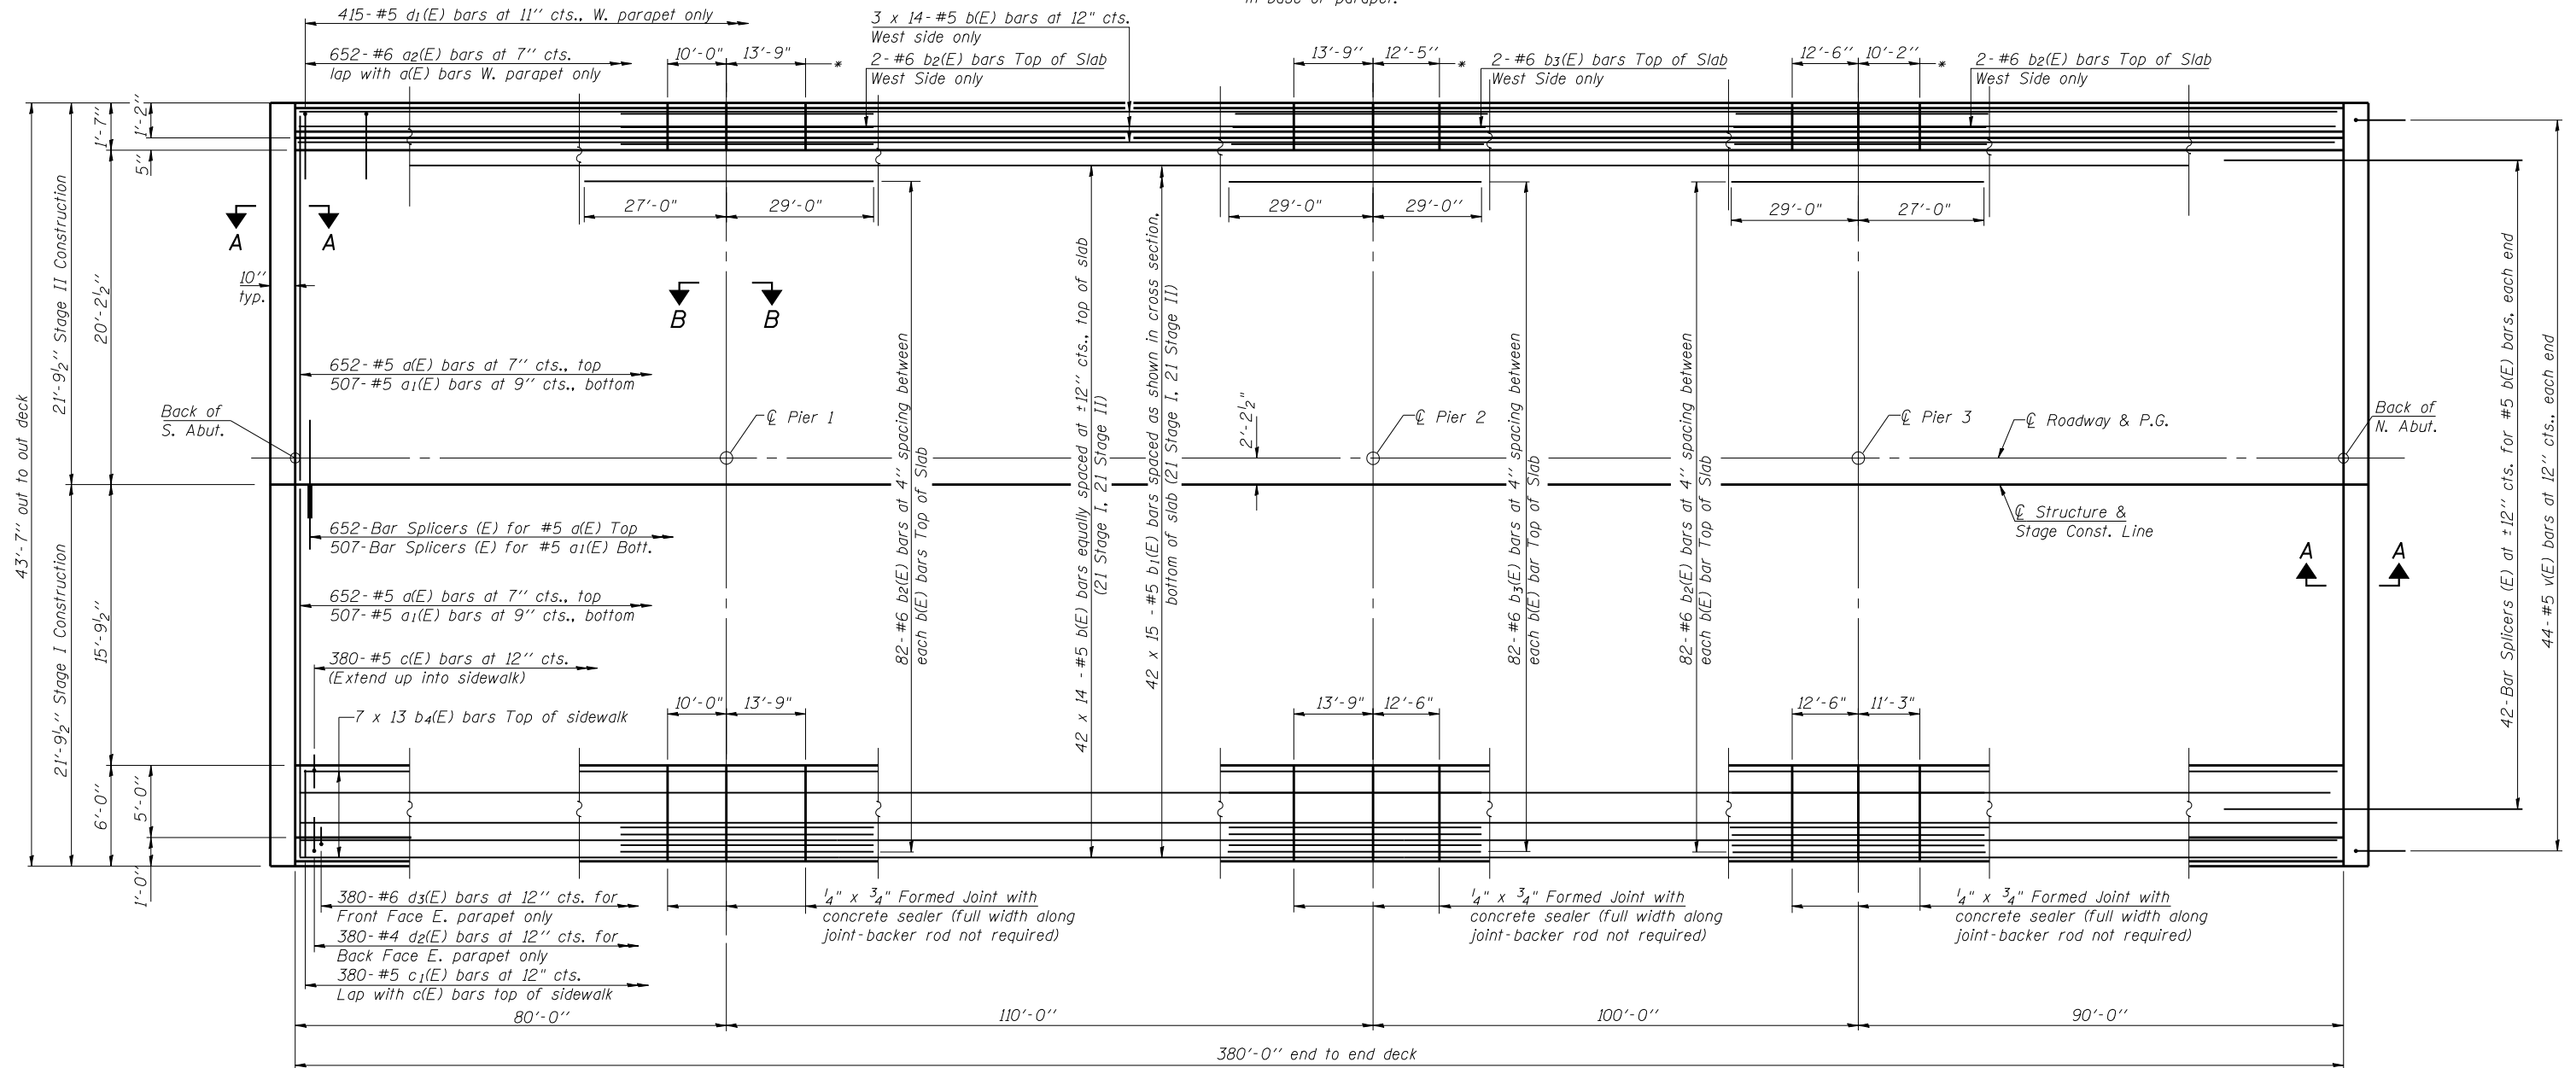


*Aluminum sheeted construction joints in base of parapet.

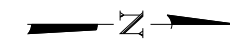

PLAN

MIN. BAR LAP

#5 bar = 1'-8"

Notes:
 See sheet 13 of 36 for superstructure details and Bill of Material.
 For Section A-A and diaphragm details see sheet 15 & 16 of 36.
 Bars indicated thus 20 x 3-#5 etc. indicates 20 lines of bars with 3 lengths per line.
 See sheet 13 & 14 of 36 for parapet reinforcement.

**SUPERSTRUCTURE
 STRUCTURE NO. 010-0287**

Coombe-Bloxdorf P.C. - CIVIL ENGINEERS - - STRUCTURAL ENGINEERS - - LAND SURVEYORS - Design Firm License No. 184-002703	PROJECT NO. 06027-3 SCALE DATE 8/03/09 DESIGN BY DRAWN BY TFG CHECKED BY MCB	SHEET NO. 11 36 SHEETS	F.A.P. RTE. 326 SECTION (137BR)BR COUNTY CHAMPAIGN TOTAL SHEETS 75 SHEET NO. 31	CONTRACT NO. 70428 FED. ROAD DIST. NO. 7 ILLINOIS FED. AID PROJECT
	SN 010-0287			