



PLOT DATE = 9/24/2009
 FILE NAME = s:\projects\106081212\super.dgn
 FILE SIZE = 1058134 / IN.
 USER NAME = JML.

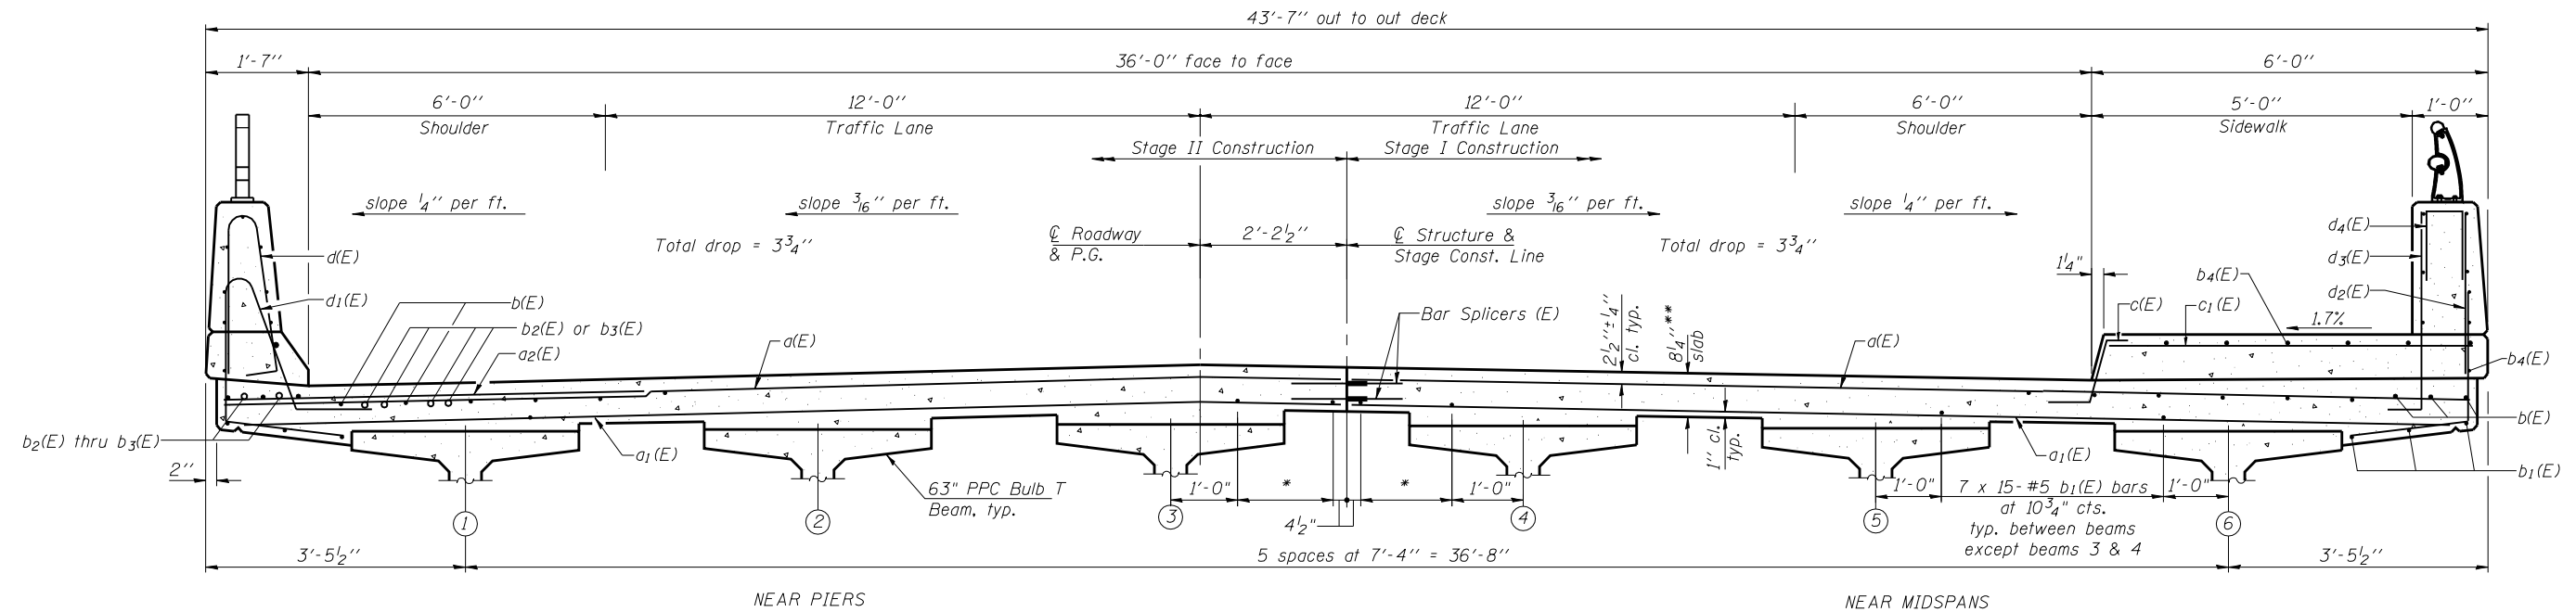

*4 x 15-#5 b₁(E) bars at 9" cts.
 **Prior to Diamond Grinding (Bridge Section)

CROSS SECTION
 (Looking North)

SUPERSTRUCTURE
STRUCTURE NO. 010-0287

 Coombe-Bloxdorf P.C. - CIVIL ENGINEERS - - STRUCTURAL ENGINEERS - - LAND SURVEYORS - Design Firm License No. 184-002703	PROJECT NO. 06027-3 SCALE DATE 9/24/09 DESIGN BY DRAWN BY TFG CHECKED BY MCB	SHEET NO. 12 36 SHEETS	F.A.P. RTE. 326 SECTION (137BR)BR COUNTY CHAMPAIGN TOTAL SHEETS 75 SHEET NO. 32	CONTRACT NO. 70428 FED. ROAD DIST. NO. 7 ILLINOIS FED. AID PROJECT
--	---	---------------------------	---	---