


DATE	
BY	
SURVEYED	
PLOTTED	
TEMPLATE	
AREAS	
CHECKED	
NO.	

DATE	
BY	
SURVEYED	
PLOTTED	
TEMPLATE	
AREAS	
CHECKED	
NO.	

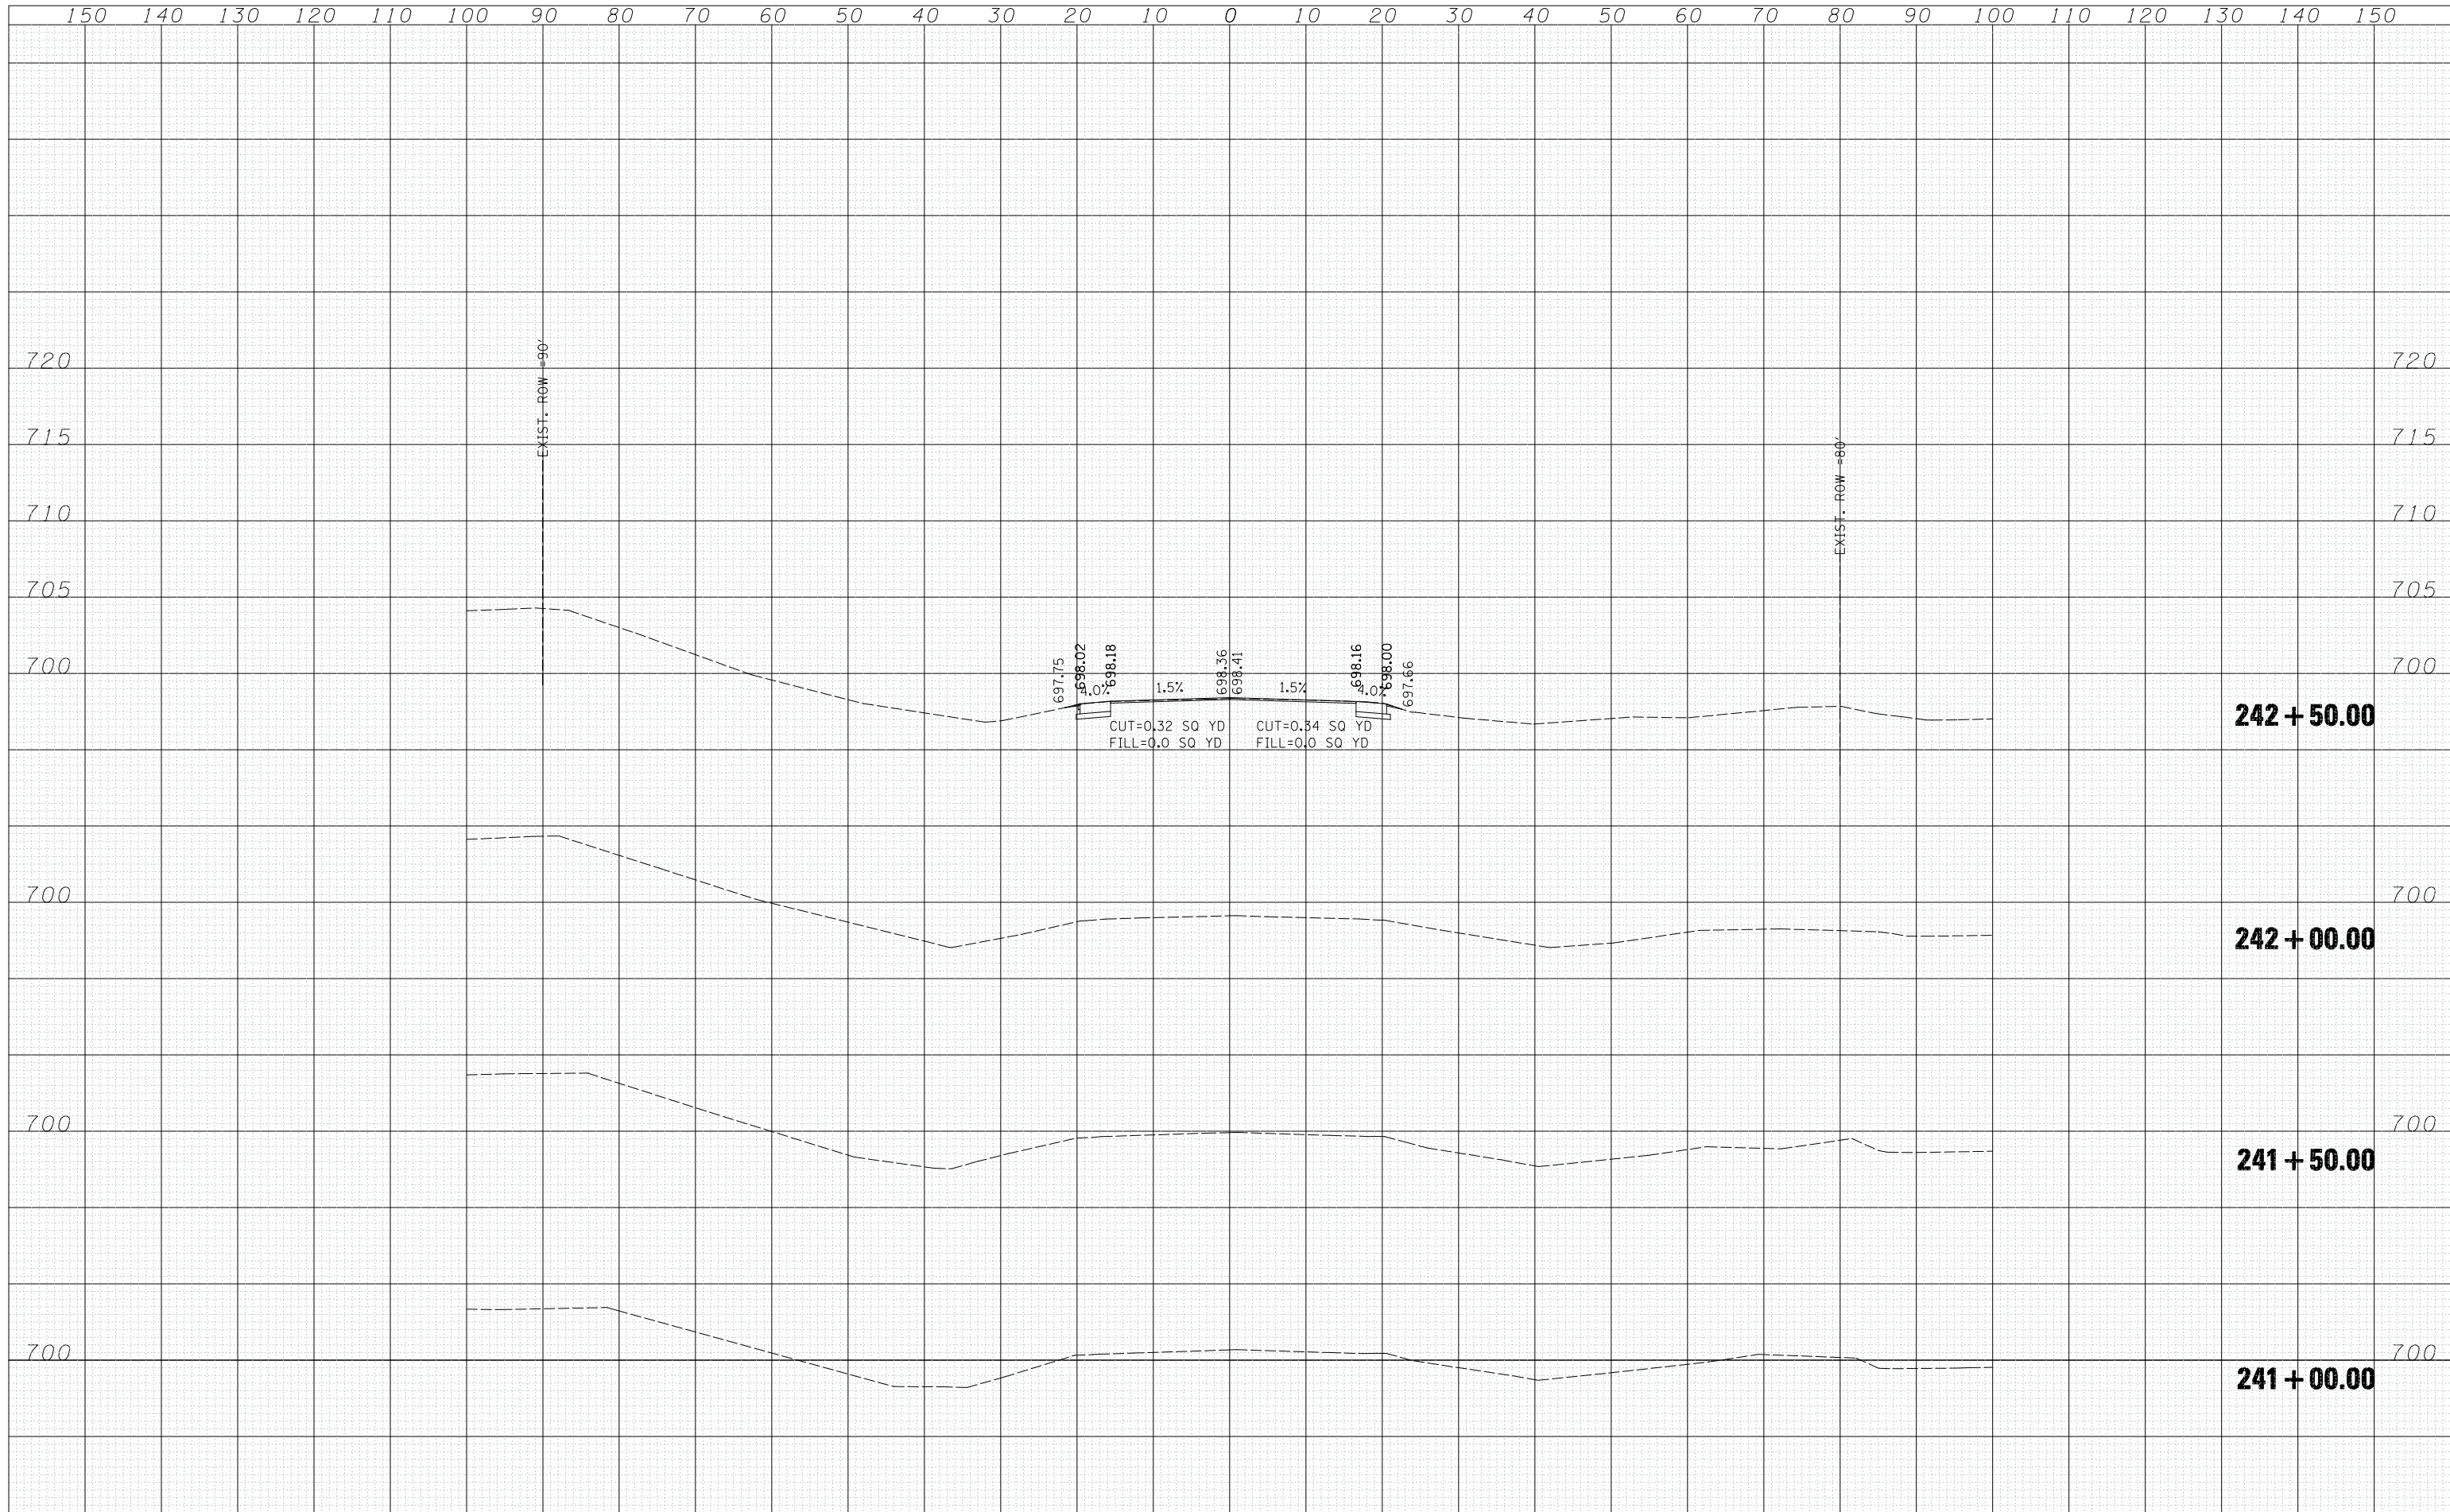

FILE NAME =
 s:\jo\6300-6399\6346\021\macro\1570428-sh1-S.DGN
 PLOT SCALE = 20.0000' / IN.
 PLOT DATE = 10/21/2009

USER NAME = saron	DESIGNED -	REVISED -
	CHECKED -	REVISED -
	DRAWN -	REVISED -
	CHECKED -	REVISED -

**STATE OF ILLINOIS
 DEPARTMENT OF TRANSPORTATION**

CROSS SECTIONS

SCALE: SHEET NO. OF SHEETS STA. 241+00.00 TO STA. 242+50.00

F.A.P. RTE.	SECTION	COUNTY	TOTAL SHEETS	SHEET NO.
326	(137BR)BR	CHAMPAIGN	75	69
FED. ROAD DIST. NO.			CONTRACT NO. 70428	
ILLINOIS FED. AID PROJECT				