


DATE	
BY	
SURVEYED	
PLOTTED	
TEMPLATE	
AREAS	
CHECKED	
NO.	

DATE	
BY	
SURVEYED	
PLOTTED	
TEMPLATE	
AREAS	
CHECKED	
NO.	

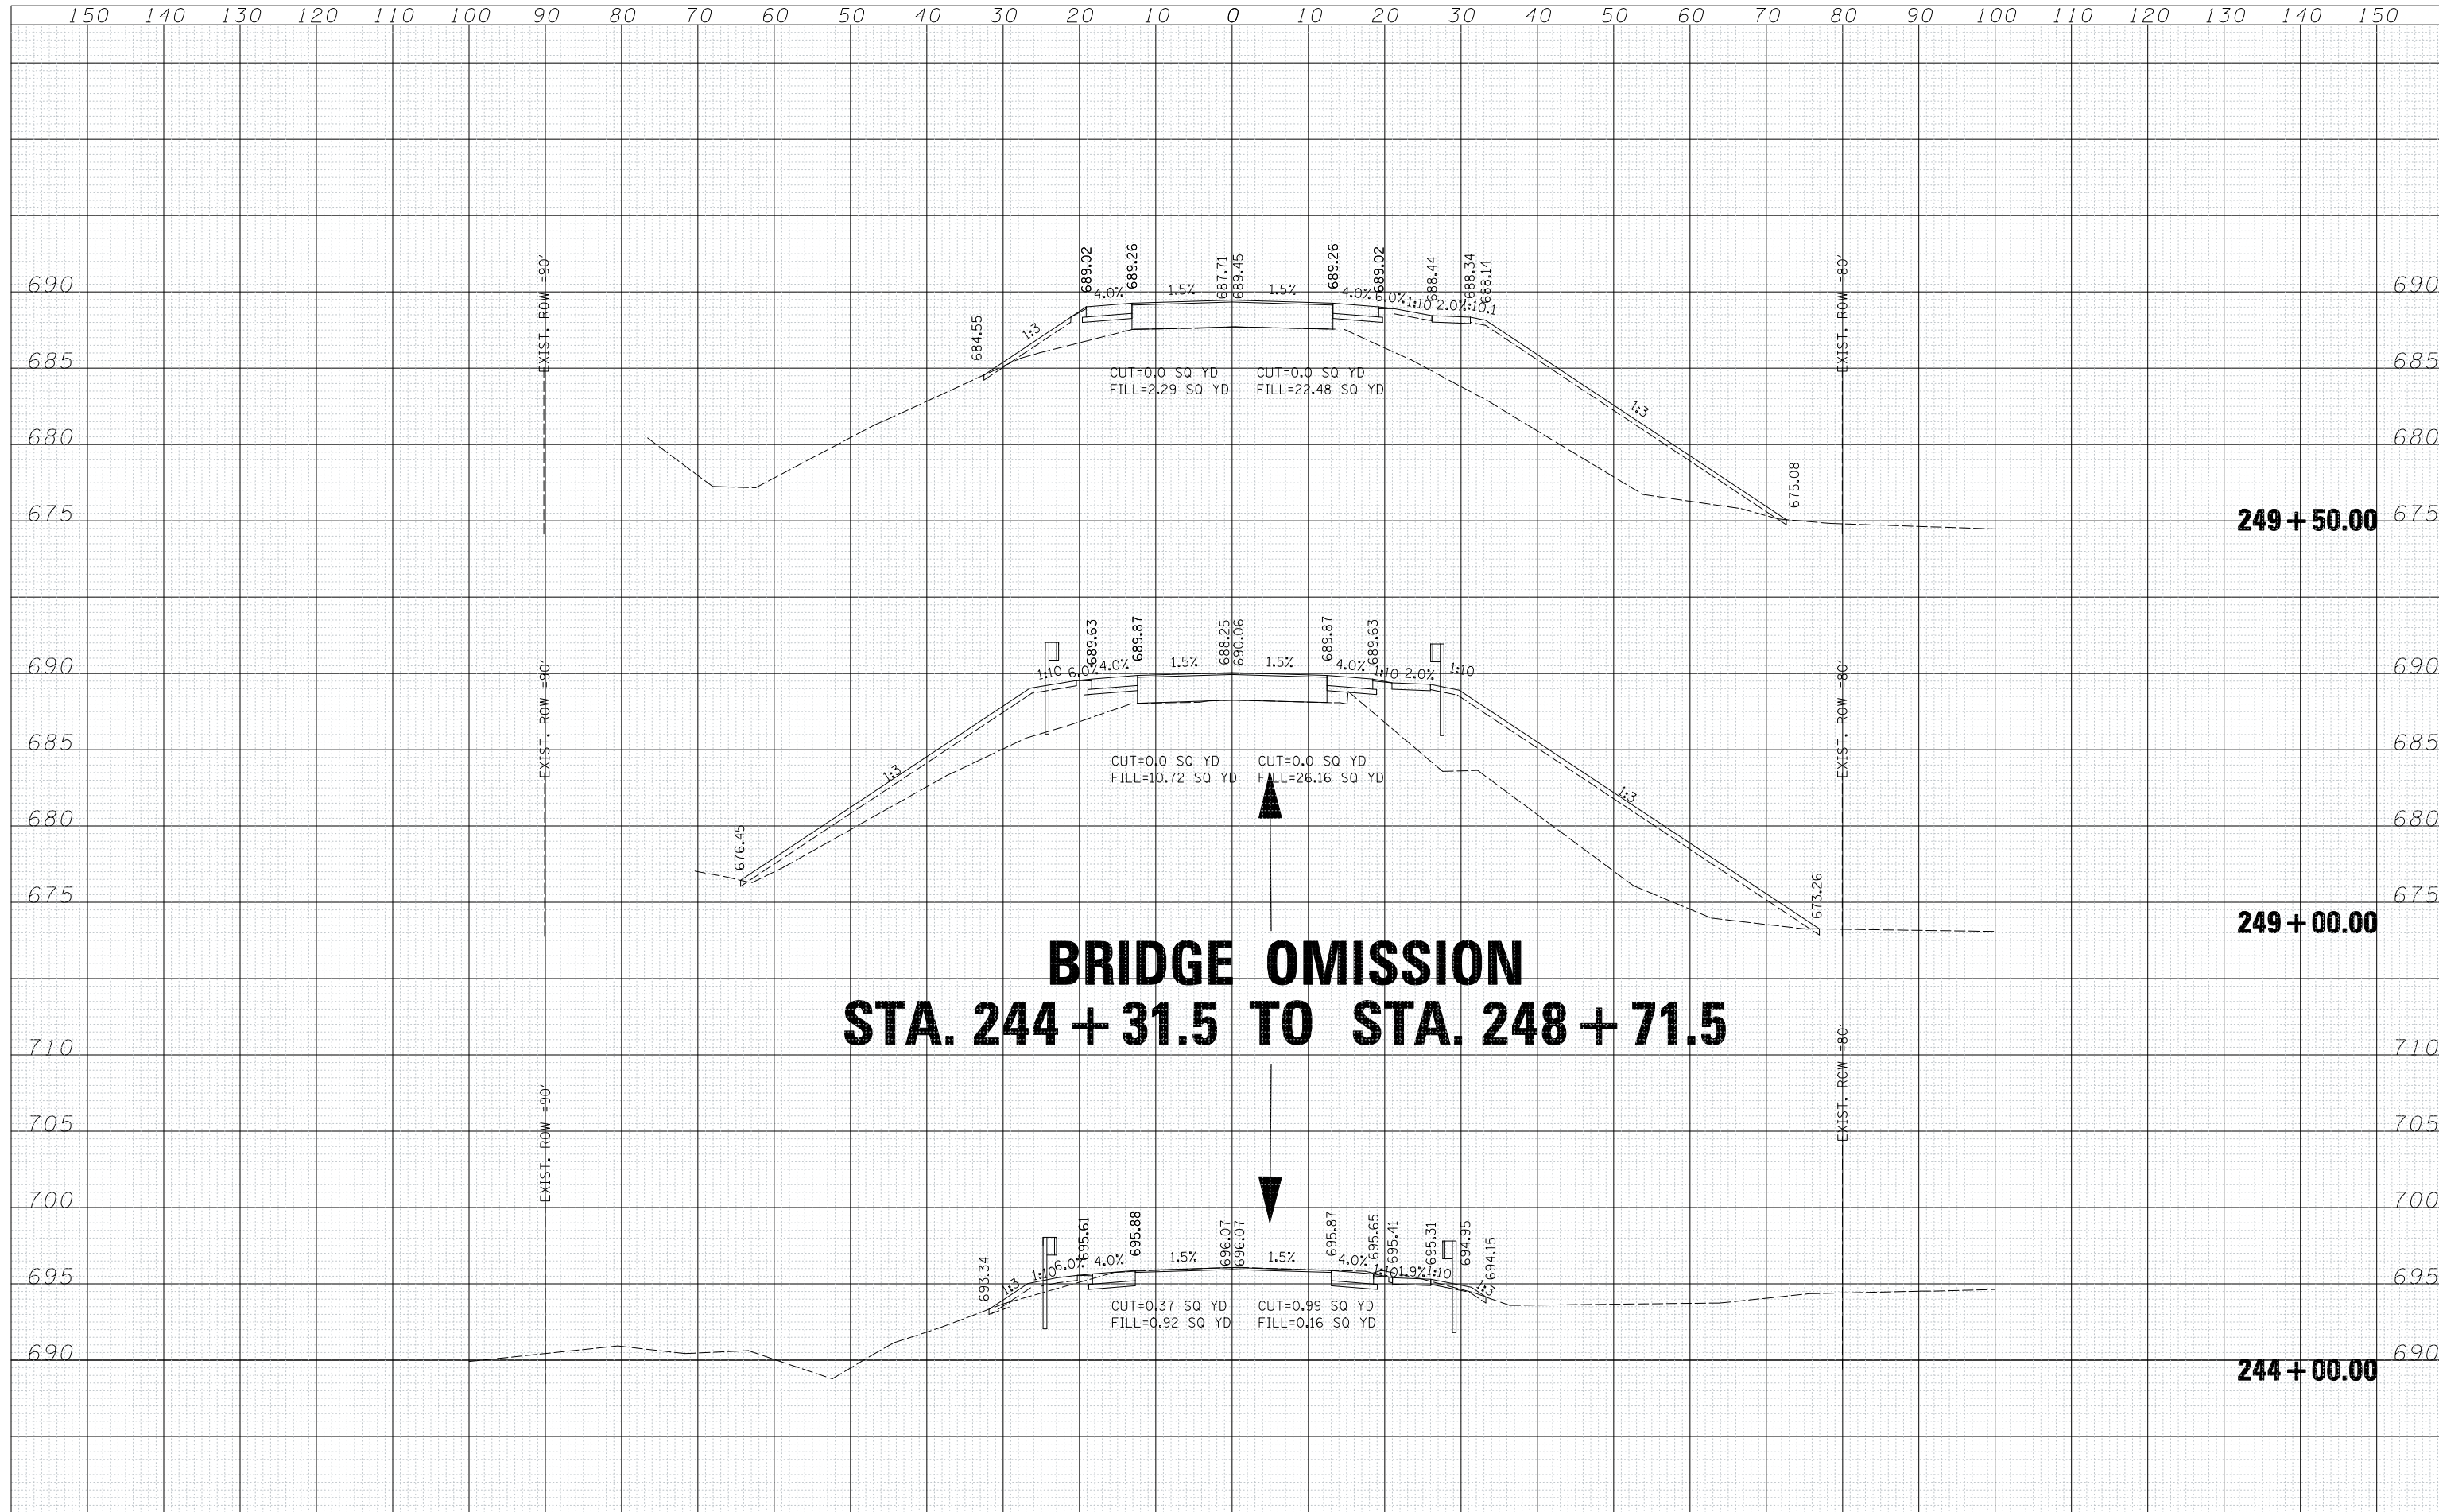

FILE NAME =  
 s:\jo\6300-6399\6346\021\micro\1570428-sh1-S.DGN  
 PLOT SCALE = 20.0000' / IN.  
 PLOT DATE = 10/21/2009

USER NAME = saron	DESIGNED -	REVISD -
	CHECKED -	REVISD -
	DRAWN -	REVISD -
	CHECKED -	REVISD -

**STATE OF ILLINOIS  
DEPARTMENT OF TRANSPORTATION**

<b>CROSS SECTIONS</b>	
SCALE:	SHEET NO. OF SHEETS STA. 244+00.00 TO STA. 249+50.00

F.A.P. RTE.	SECTION	COUNTY	TOTAL SHEETS	SHEET NO.
326	(137BR)BR	CHAMPAIGN	75	71
FED. ROAD DIST. NO. ILLINOIS FED. AID PROJECT			CONTRACT NO. 70428	