


DATE	
BY	
SURVEYED	
PLOTTED	
TEMPLATE	
AREAS	
CHECKED	
NO.	

DATE	
BY	
SURVEYED	
PLOTTED	
TEMPLATE	
AREAS	
CHECKED	
NO.	

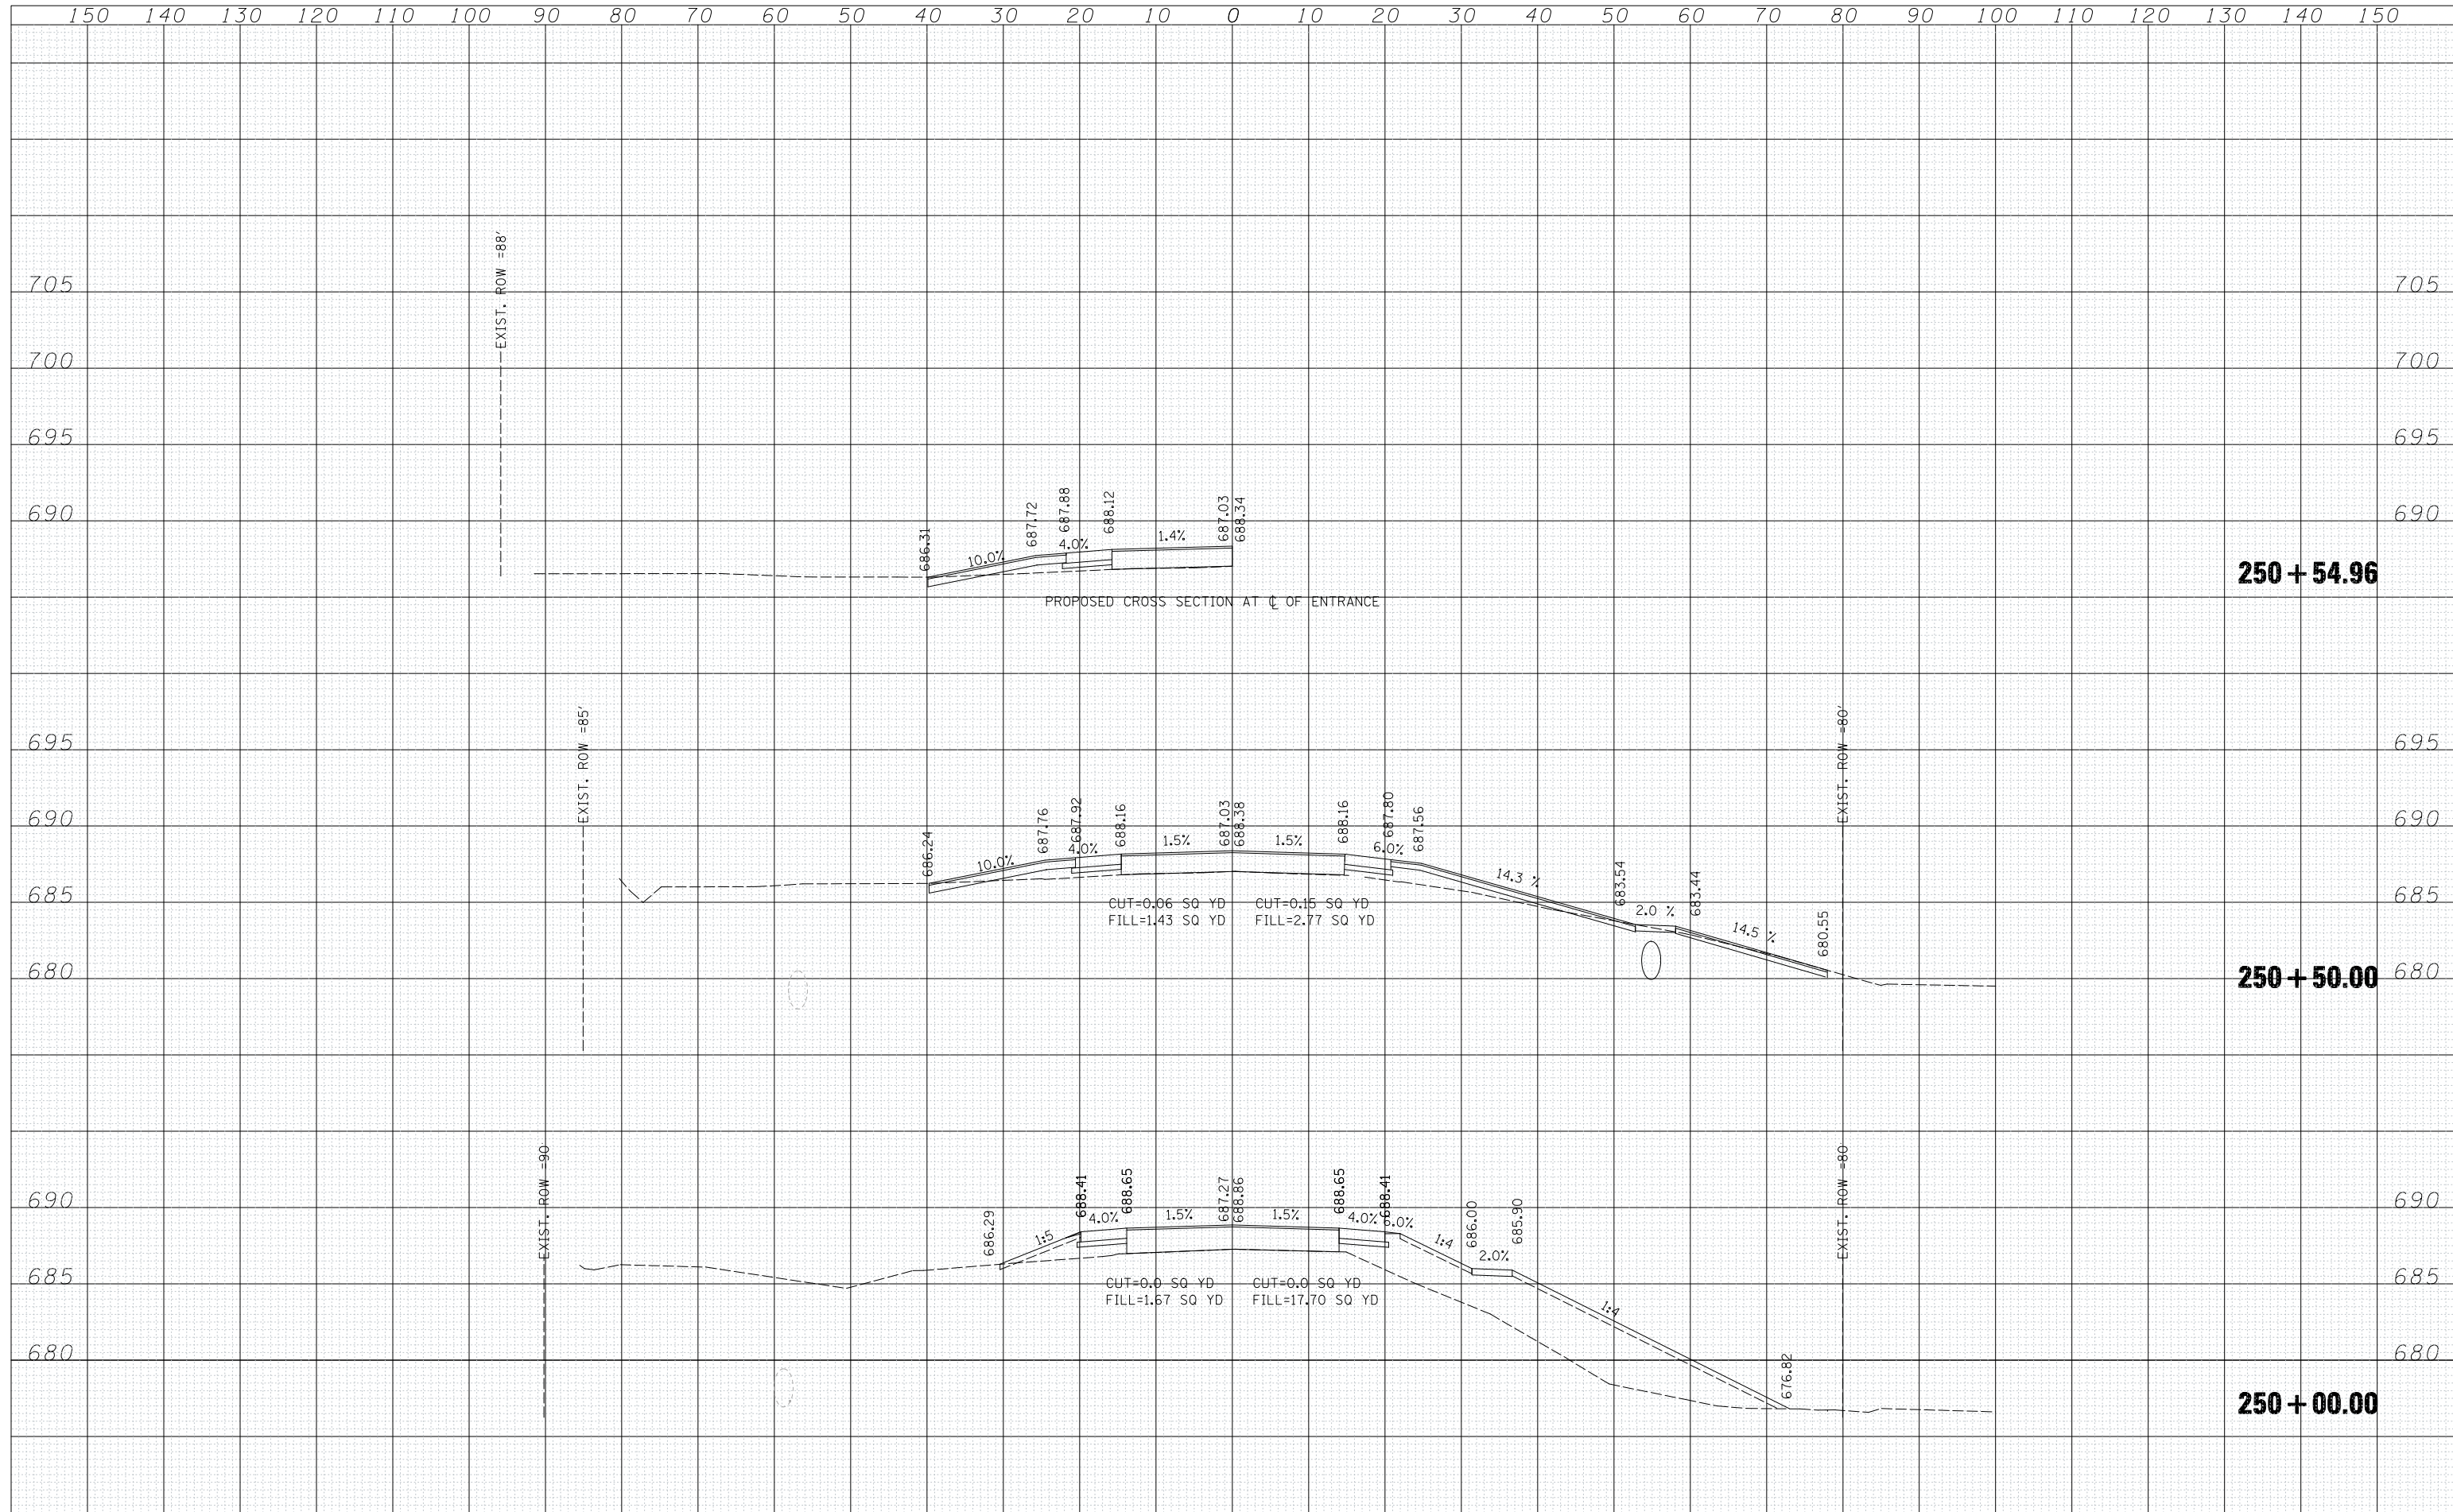

FILE NAME =	USER NAME = saron	DESIGNED -	REVISED -	STATE OF ILLINOIS DEPARTMENT OF TRANSPORTATION	CROSS SECTIONS		F.A.P. RTE.	SECTION	COUNTY	TOTAL SHEETS	SHEET NO.
st:\jo1\6300-6399\6346\021\macro\1570428-shr-S.DGN		CHECKED -	REVISED -		326	(137BR)BR	CHAMPAIGN	75	72		
PLOT SCALE = 20.0000' / IN.		DRAWN -	REVISED -		SCALE:		SHEET NO. OF SHEETS		CONTRACT NO. 70428		
PLOT DATE = 10/21/2009		CHECKED -	REVISED -		STA. 250+00.00 TO STA. 250+54.96		FED. ROAD DIST. NO. ILLINOIS FED. AID PROJECT				