


PROPOSED TYPICAL SECTION – US 136

STA. 381+00.00 TO STA. 385+60.00
 STA. 391+96.00 TO STA. 398+00.00

BINDER THICKNESS CHART
 STA. 383+40 TO STA. 385+60 = 3/4" TO 15"
 STA. 391+96 TO STA. 393+48 = 15" TO 3/4"

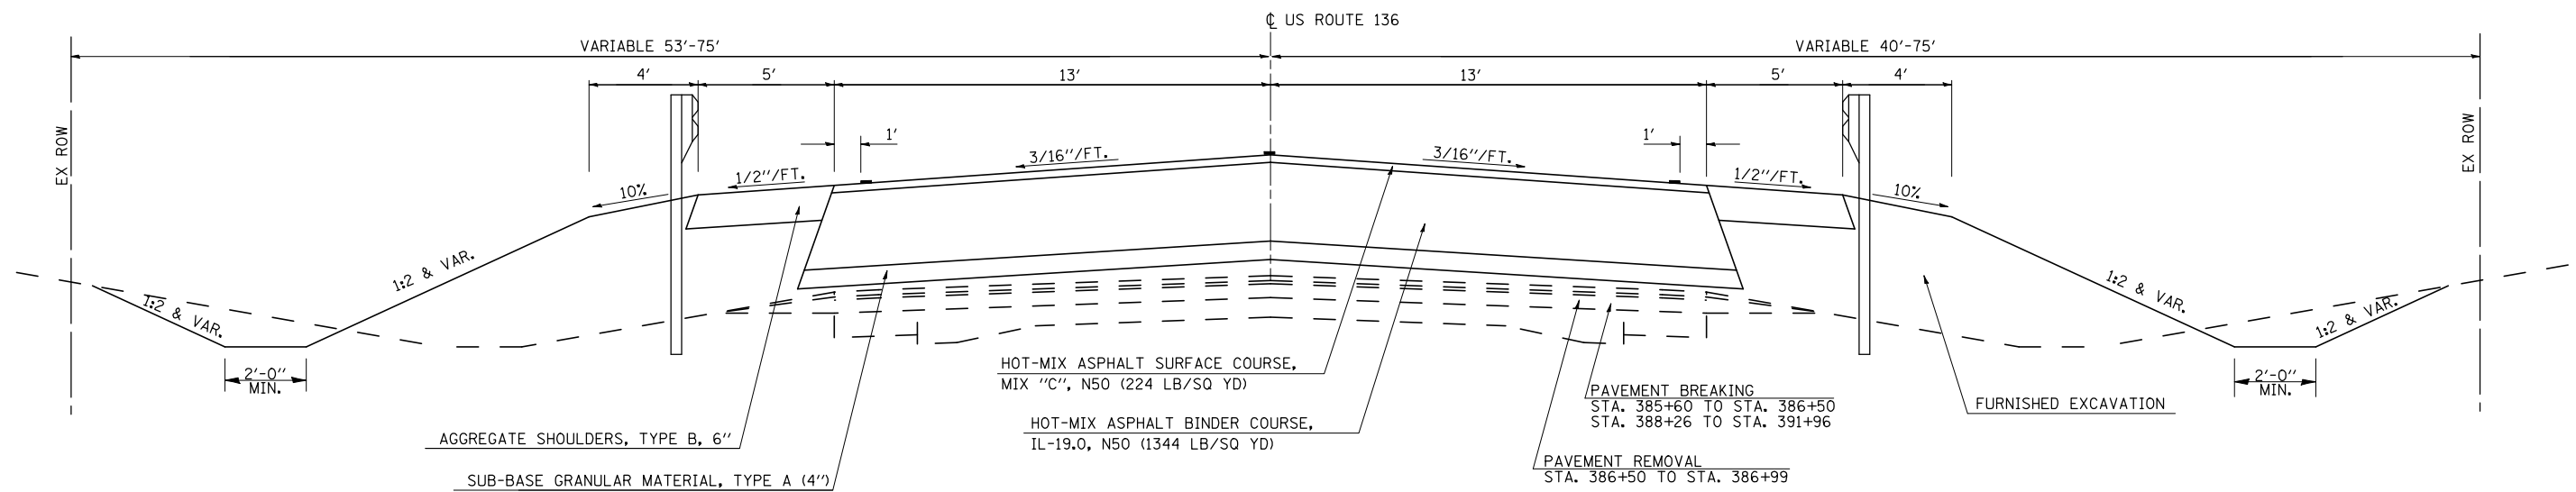

PROPOSED TYPICAL SECTION – US 136

STA. 385+60.00 TO STA. 391+96.00

GUARDRAIL STATIONING
 LT - STA. 384+25.00 TO STA. 389+87.50
 RT - STA. 384+41.50 TO STA. 391+04.00

FILE NAME =	USER NAME = rook	DESIGNED -	REVISED -	STATE OF ILLINOIS DEPARTMENT OF TRANSPORTATION	TYPICALS			F.A.P. RTE.	SECTION	COUNTY	TOTAL SHEETS	SHEET NO.
P:\0340802.01 Mud Creek\CADD Sheets\0570528-sht-typical.dgn		DRAWN -	REVISED -					315	121-BR-1	MCLEAN	67	5
PLOT SCALE = 40.0000' / IN.		CHECKED -	REVISED -		SCALE: SHEET NO. 2 OF 3 SHEETS STA. TO STA.			CONTRACT NO. 70528				
PLOT DATE = 10/20/2009		DATE -	REVISED -		FED. ROAD DIST. NO. ILLINOIS FED. AID PROJECT							