
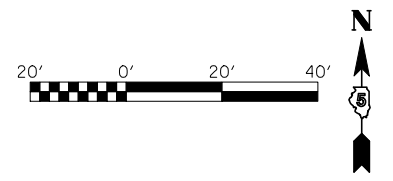


PLAN	SURVEYED	BY	DATE
	PLOTTED		
	ALIGNED		
	CHECKED		
	CADD FILE NAME		
NOTE BOOK NO.			

PROFILE	SURVEYED	BY	DATE
	PLOTTED		
	GRADES CHECKED		
	STRUCTURE NOTATIONS CHECKED		
NOTE BOOK NO.			

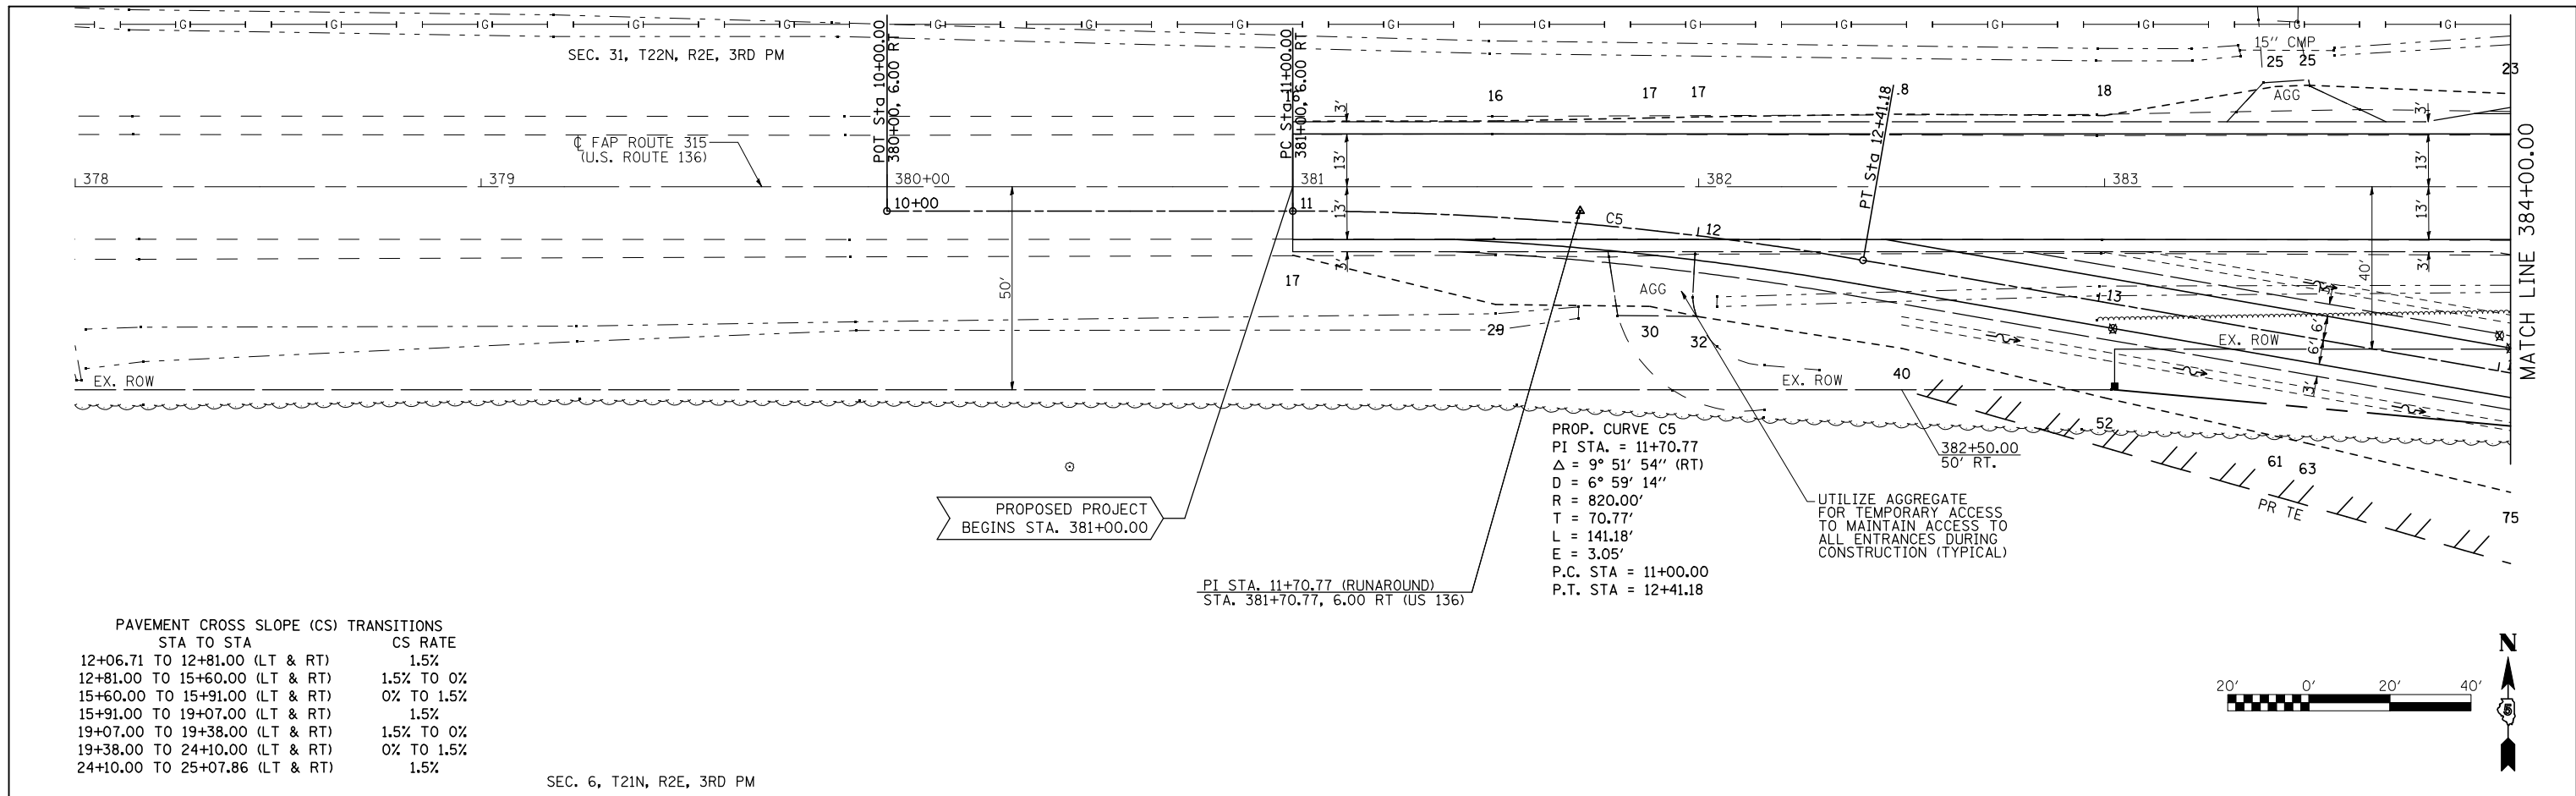

FILE NAME =	USER NAME = rcook	DESIGNED - CWG	REVISED -	STATE OF ILLINOIS DEPARTMENT OF TRANSPORTATION	PLAN & PROFILE - RUNAROUND		F.A.P. RTE. 315	SECTION 121-BR-1	COUNTY MCLEAN	TOTAL SHEETS 67	SHEET NO. 14	
P:\0340802.01 Mud Creek\CADD Sheets\0570528-sh1-plnpr1.dgn	PLOT SCALE = 40.0000' / IN.	DRAWN - BWC	REVISED -		SCALE: 1" = 20'	SHEET NO. 1 OF 4 SHEETS	STA. 378+00.00 TO STA. 384+00.00	CONTRACT NO. 70528				
PLOT DATE = 10/20/2009	DATE = 11/13/08	CHECKED -	REVISED -		FED. ROAD DIST. NO. ILLINOIS FED. AID PROJECT							
		DATE - 11/13/08	REVISED -									