



PLAN	SURVEYED	BY	DATE
	PLOTTED		
	CHECKED		
	FILE NAME		
	NO.		

PROFILE	SURVEYED	BY	DATE
	PLOTTED		
	CHECKED		
	STRUCTURE		
	NOTATIS		
	CHRD		
	NO.		

SEC. 31, T22N, R2E, 3RD PM

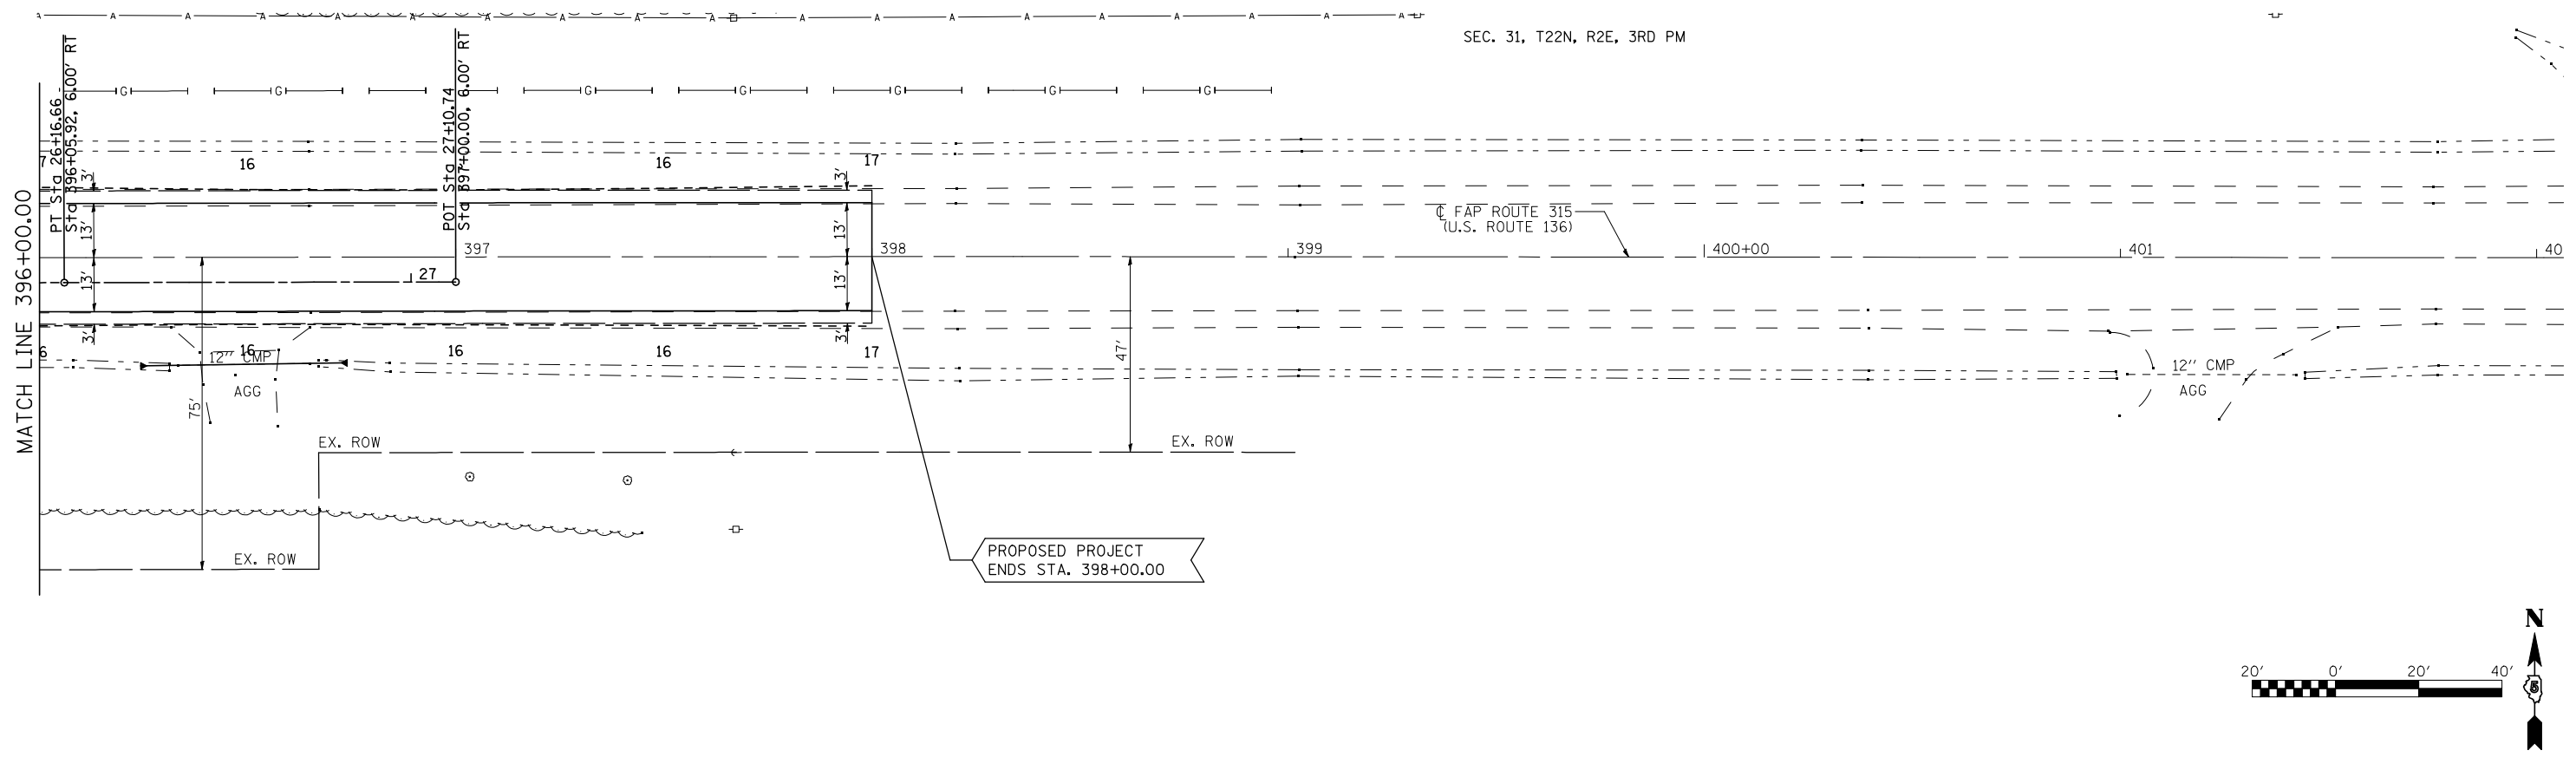

SEC. 6, T21N, R2E, 3RD PM

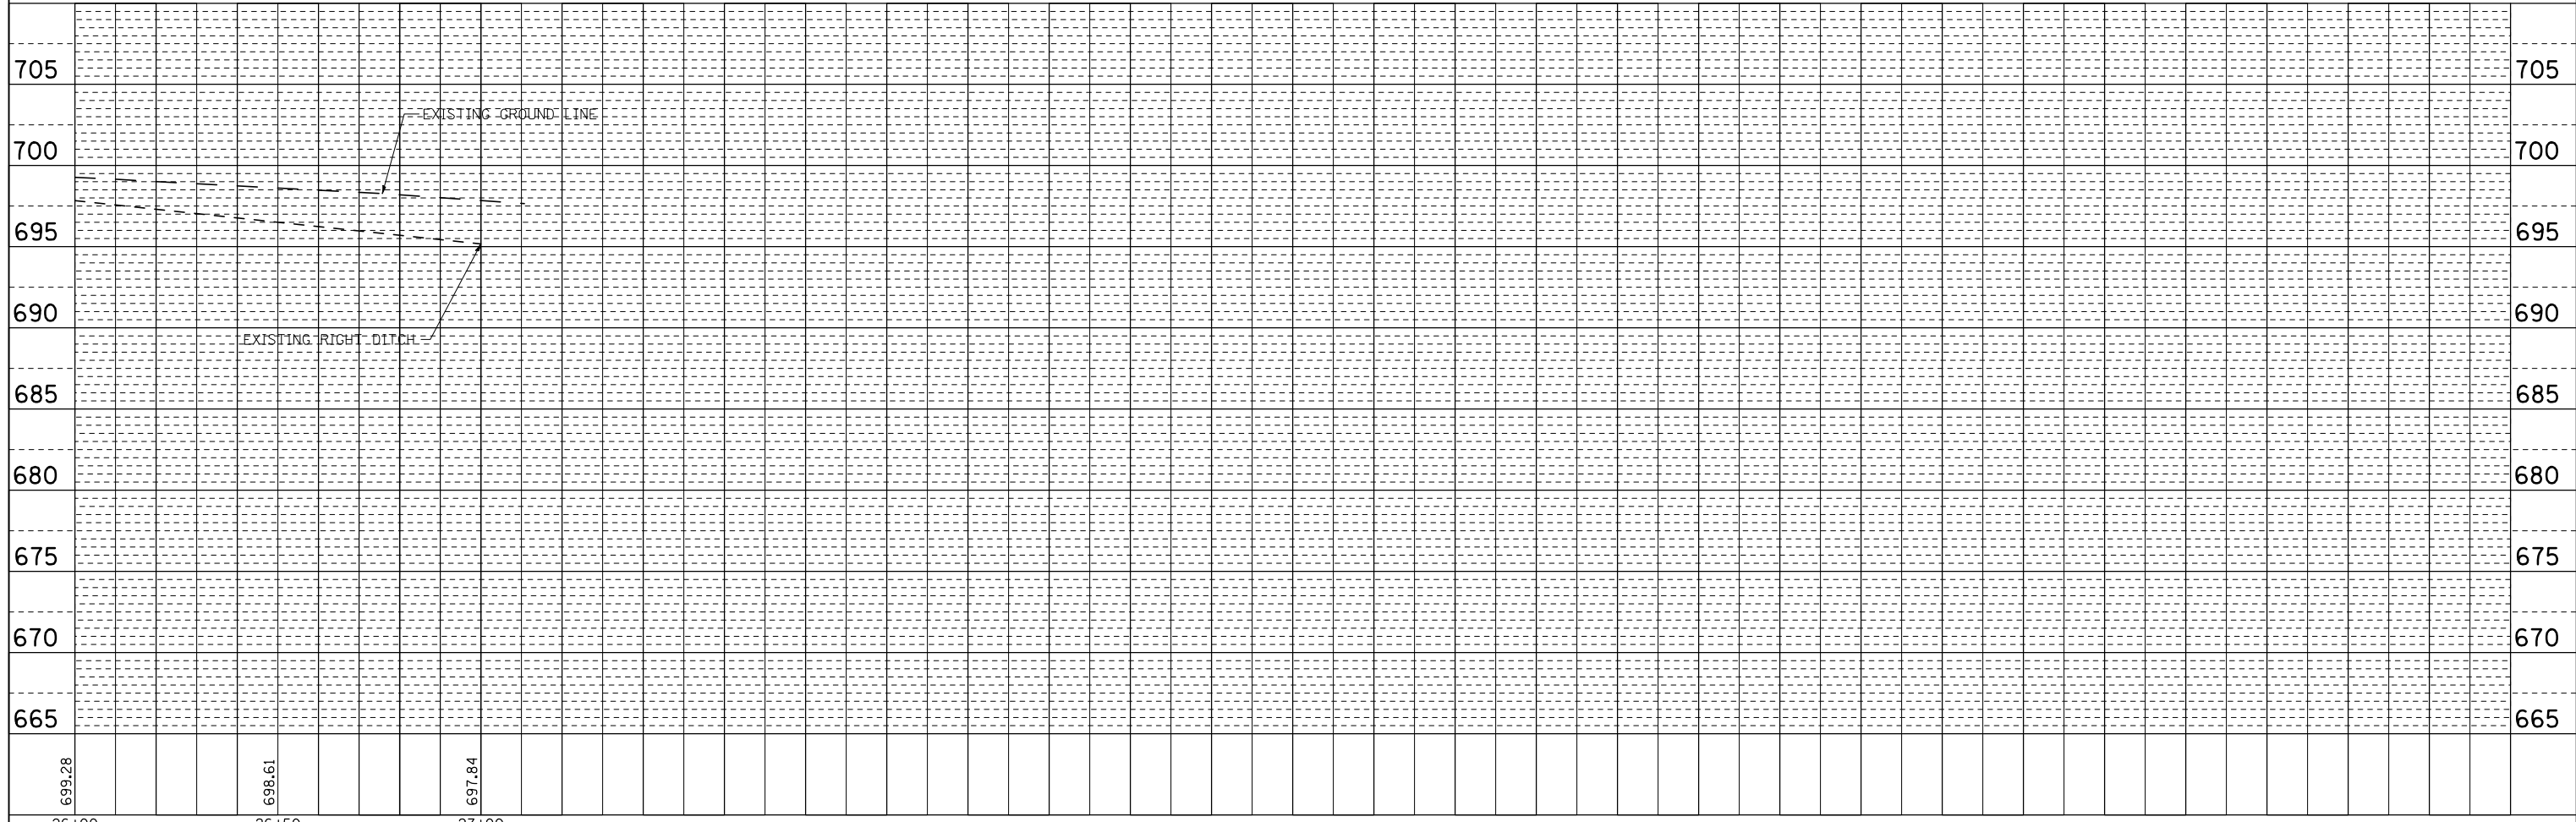

FILE NAME =	USER NAME = rcook	DESIGNED - CWG	REVISED -
P:\0340002.01 Mud Creek\CAAD Sheets\0570528-shr-plnprfl.dgn		DRAWN - BWC	REVISED -
	PLOT SCALE = 40.0000' / IN.	CHECKED -	REVISED -
	PLOT DATE = 10/20/2009	DATE - 11/13/08	REVISED -

**STATE OF ILLINOIS
DEPARTMENT OF TRANSPORTATION**

PLAN & PROFILE - RUNAROUND

SCALE: 1" = 20' SHEET NO. 4 OF 4 SHEETS STA. 396+00.00 TO STA. 402+00.00

F.A.P. RTE.	SECTION	COUNTY	TOTAL SHEETS	SHEET NO.
315	121-BR-1	MCLEAN	67	17
FED. ROAD DIST. NO.			CONTRACT NO. 70528	
ILLINOIS FED. AID PROJECT				