


STAGE I NOTES

1. CONSTRUCT TEMPORARY CULVERT UTILIZING TRAFFIC CONTROL STANDARD 701006.
2. CONSTRUCT RUNAROUND DETOUR UTILIZING TRAFFIC CONTROL STANDARDS 701006, 701011, AND 701326.

LEGEND

	WORK AREA
	SIGN ON PORTABLE OR PERMANENT SUPPORT
	DRUM WITH BI-DIRECTIONAL STEADY BURNING LIGHT
	TYPE III BARRICADE
	TEMPORARY PAVEMENT MARKING
	VERTICAL PANEL

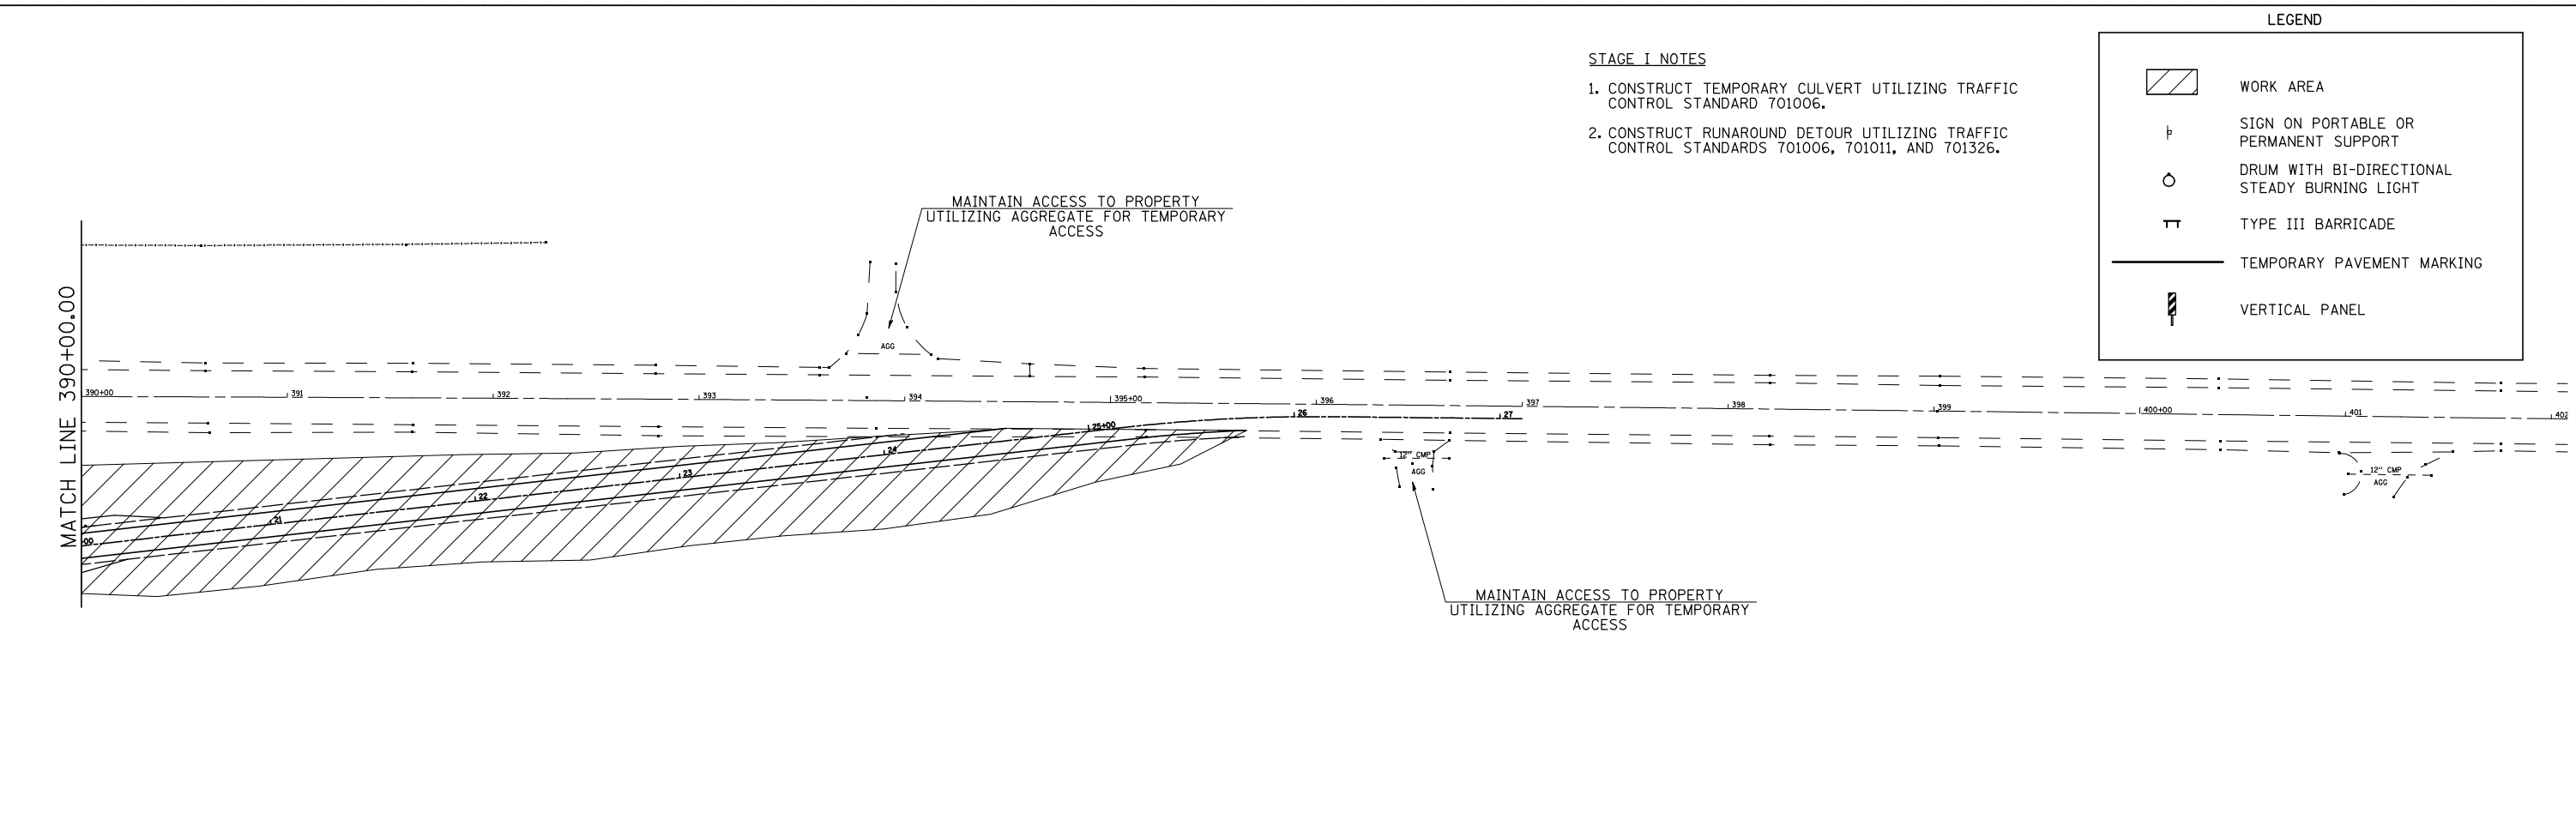

FILE NAME =	USER NAME = rcook	DESIGNED -	REVISED -
P:\0340802.01 Mud Creek\CADD Sheets\0570528-sht-staging.dgn		DRAWN -	REVISED -
PLOT SCALE = 80.0000' / IN.		CHECKED -	REVISED -
PLOT DATE = 10/20/2009		DATE -	REVISED -

**STATE OF ILLINOIS
DEPARTMENT OF TRANSPORTATION**

STAGE I CONSTRUCTION

SCALE: SHEET NO. 1 OF 3 SHEETS STA. TO STA.

F.A.P. RTE.	SECTION	COUNTY	TOTAL SHEETS	SHEET NO.
315	121-BR-1	MCLEAN	67	18
CONTRACT NO. 70528				
FED. ROAD DIST. NO. ILLINOIS FED. AID PROJECT				