


DATE	
BY	
NO.	
FINL SURVEY	SURVEYED
NOTE BOOK	PLOTTED
AREAS CHECKED	TEMPLATE
	AREAS CHECKED

DATE	
BY	
NO.	
ORIGINAL SURVEY	SURVEYED
NOTE BOOK	PLOTTED
AREAS CHECKED	TEMPLATE
	AREAS CHECKED

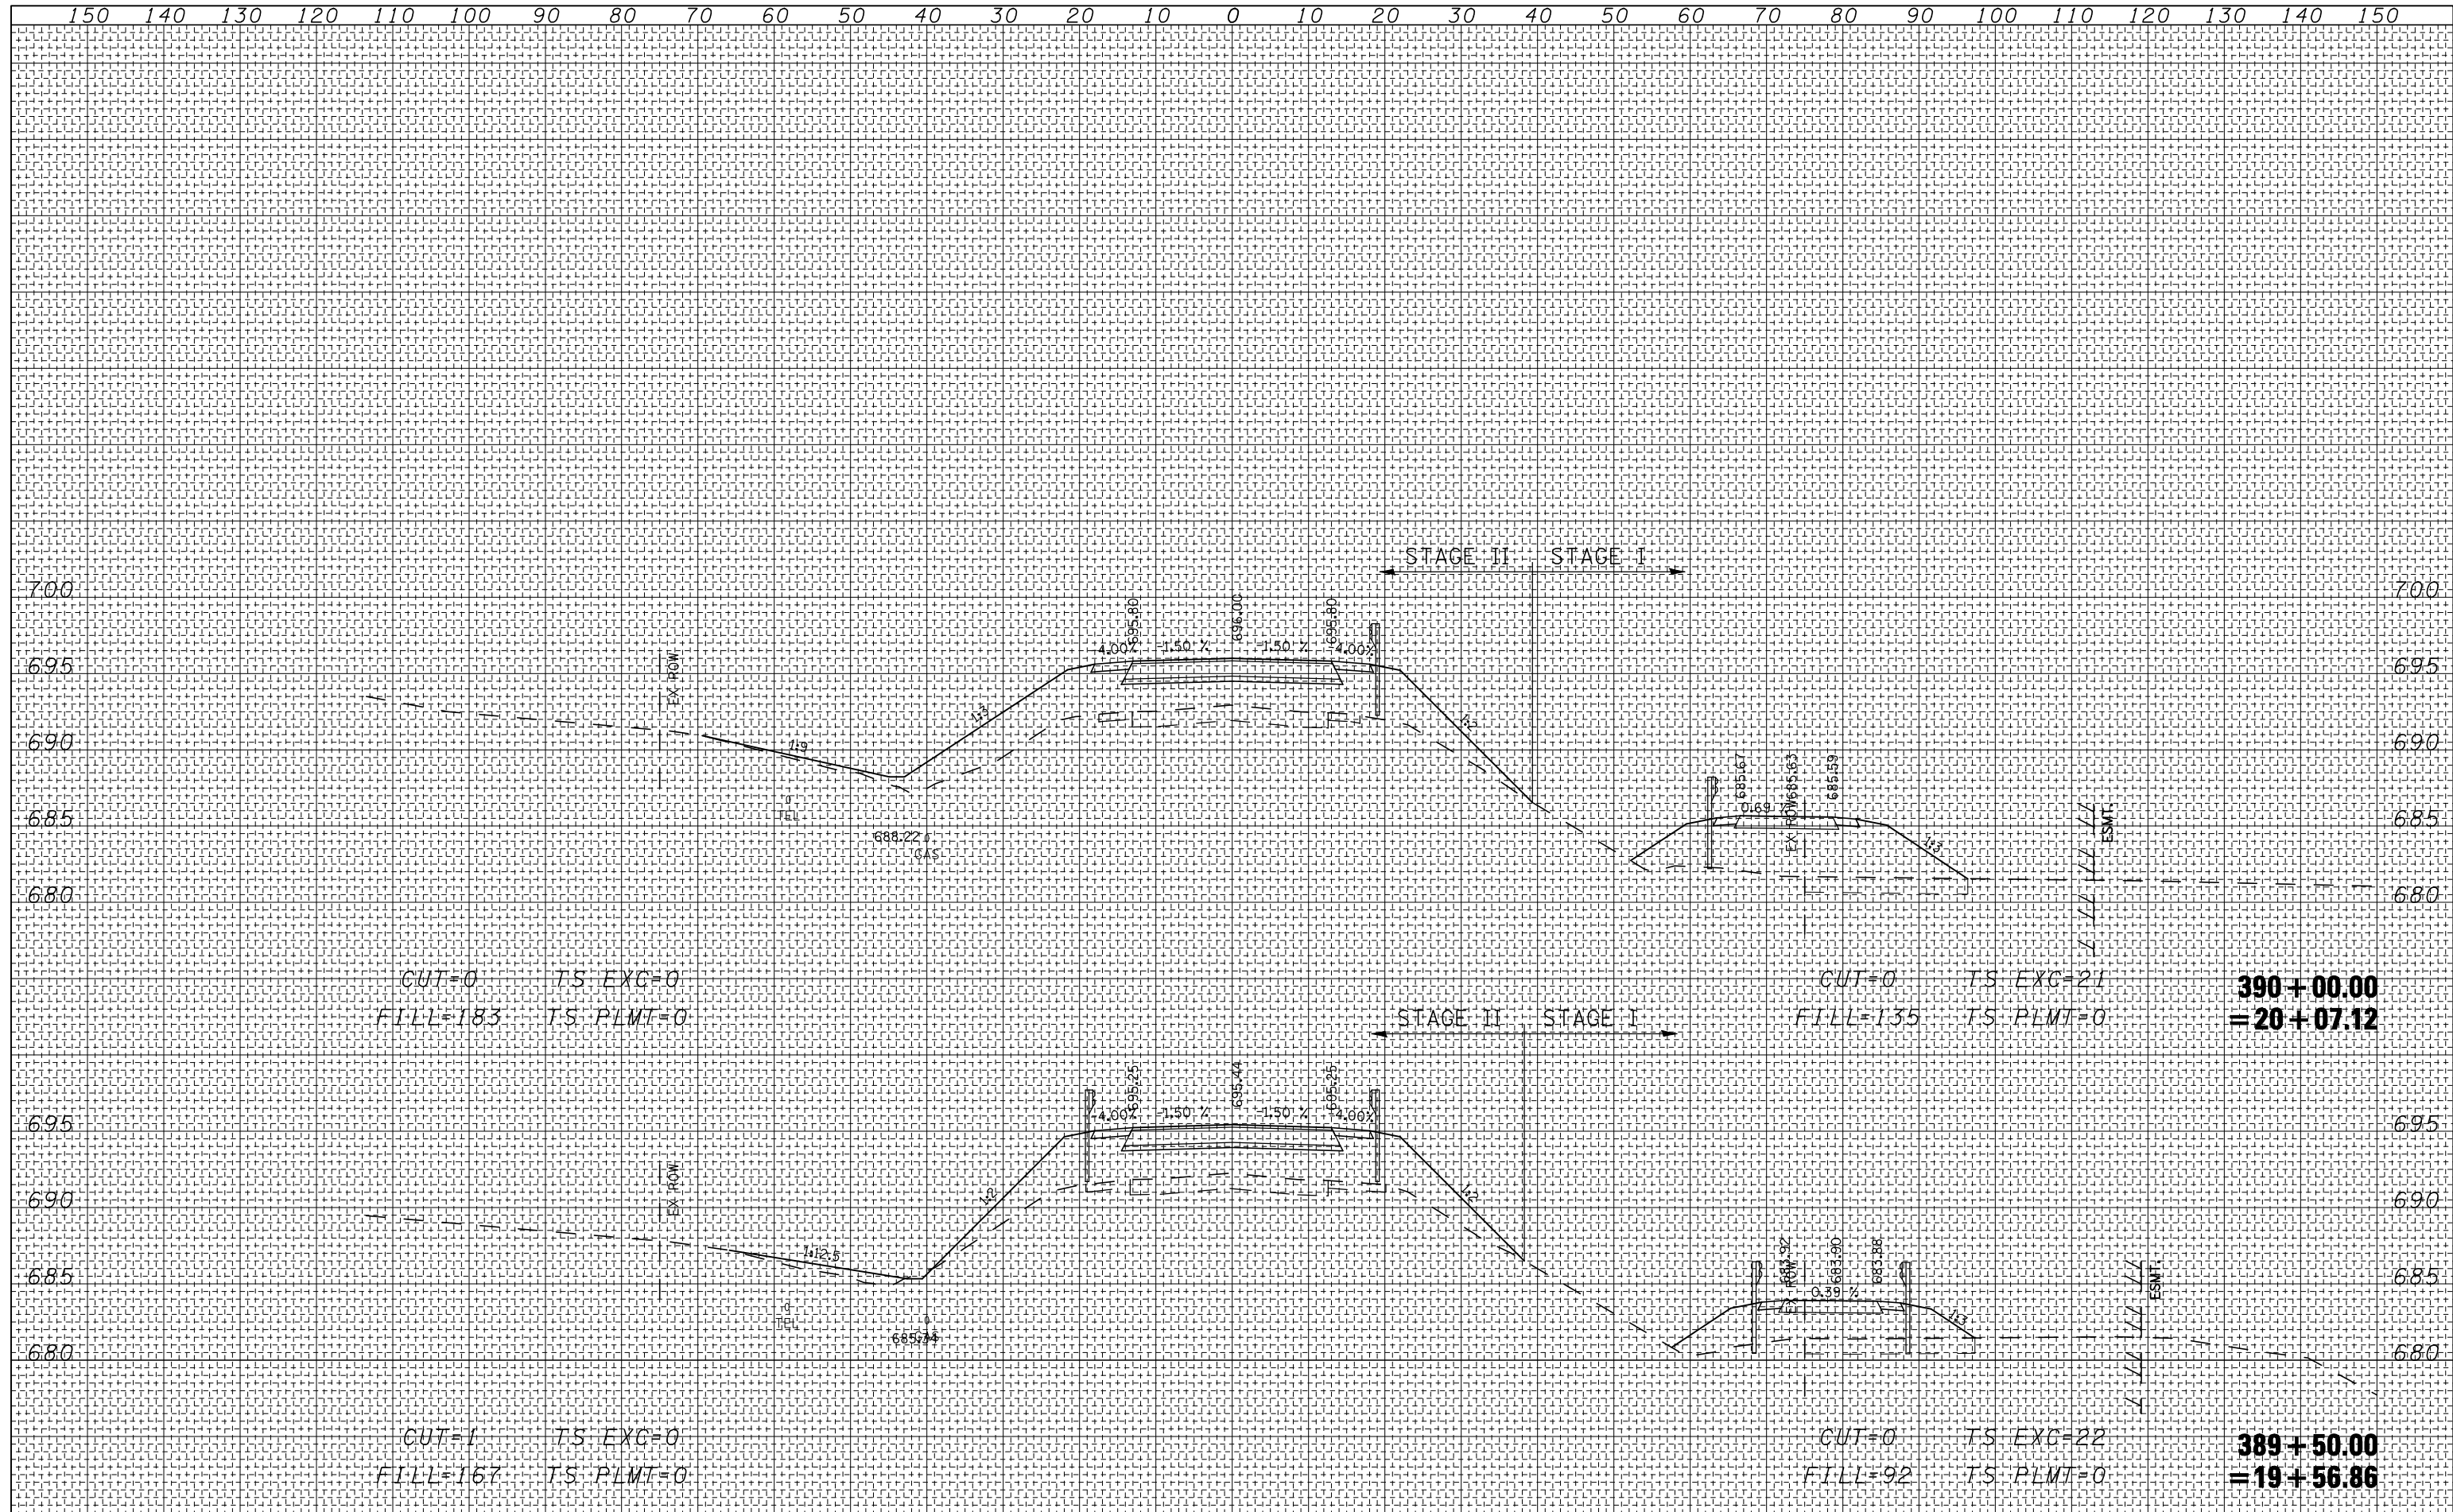

FILE NAME =	USER NAME = rook	DESIGNED -	REVISED -	<b>STATE OF ILLINOIS</b> <b>DEPARTMENT OF TRANSPORTATION</b>	<b>US ROUTE 136 (CONSTRUCTION)</b>			F.A.P. RTE.	SECTION	COUNTY	TOTAL SHEETS	SHEET NO.
P:\0340802.01 Mud Creek\CADD Sheets\0528-sh\0528-const.dgn		DRAWN -	REVISED -					315	121-BR-1	MCLEAN	67	45
PLOT SCALE = 20.0000' / IN.		CHECKED -	REVISED -					CONTRACT NO. 70528				
PLOT DATE = 10/20/2009		DATE -	REVISED -					FED. ROAD DIST. NO. ILLINOIS FED. AID PROJECT				
				SCALE:	SHEET NO. 10 OF 16 SHEETS	STA. 389+50.00	TO STA. 390+00.00					