


BY	DATE

BY	DATE

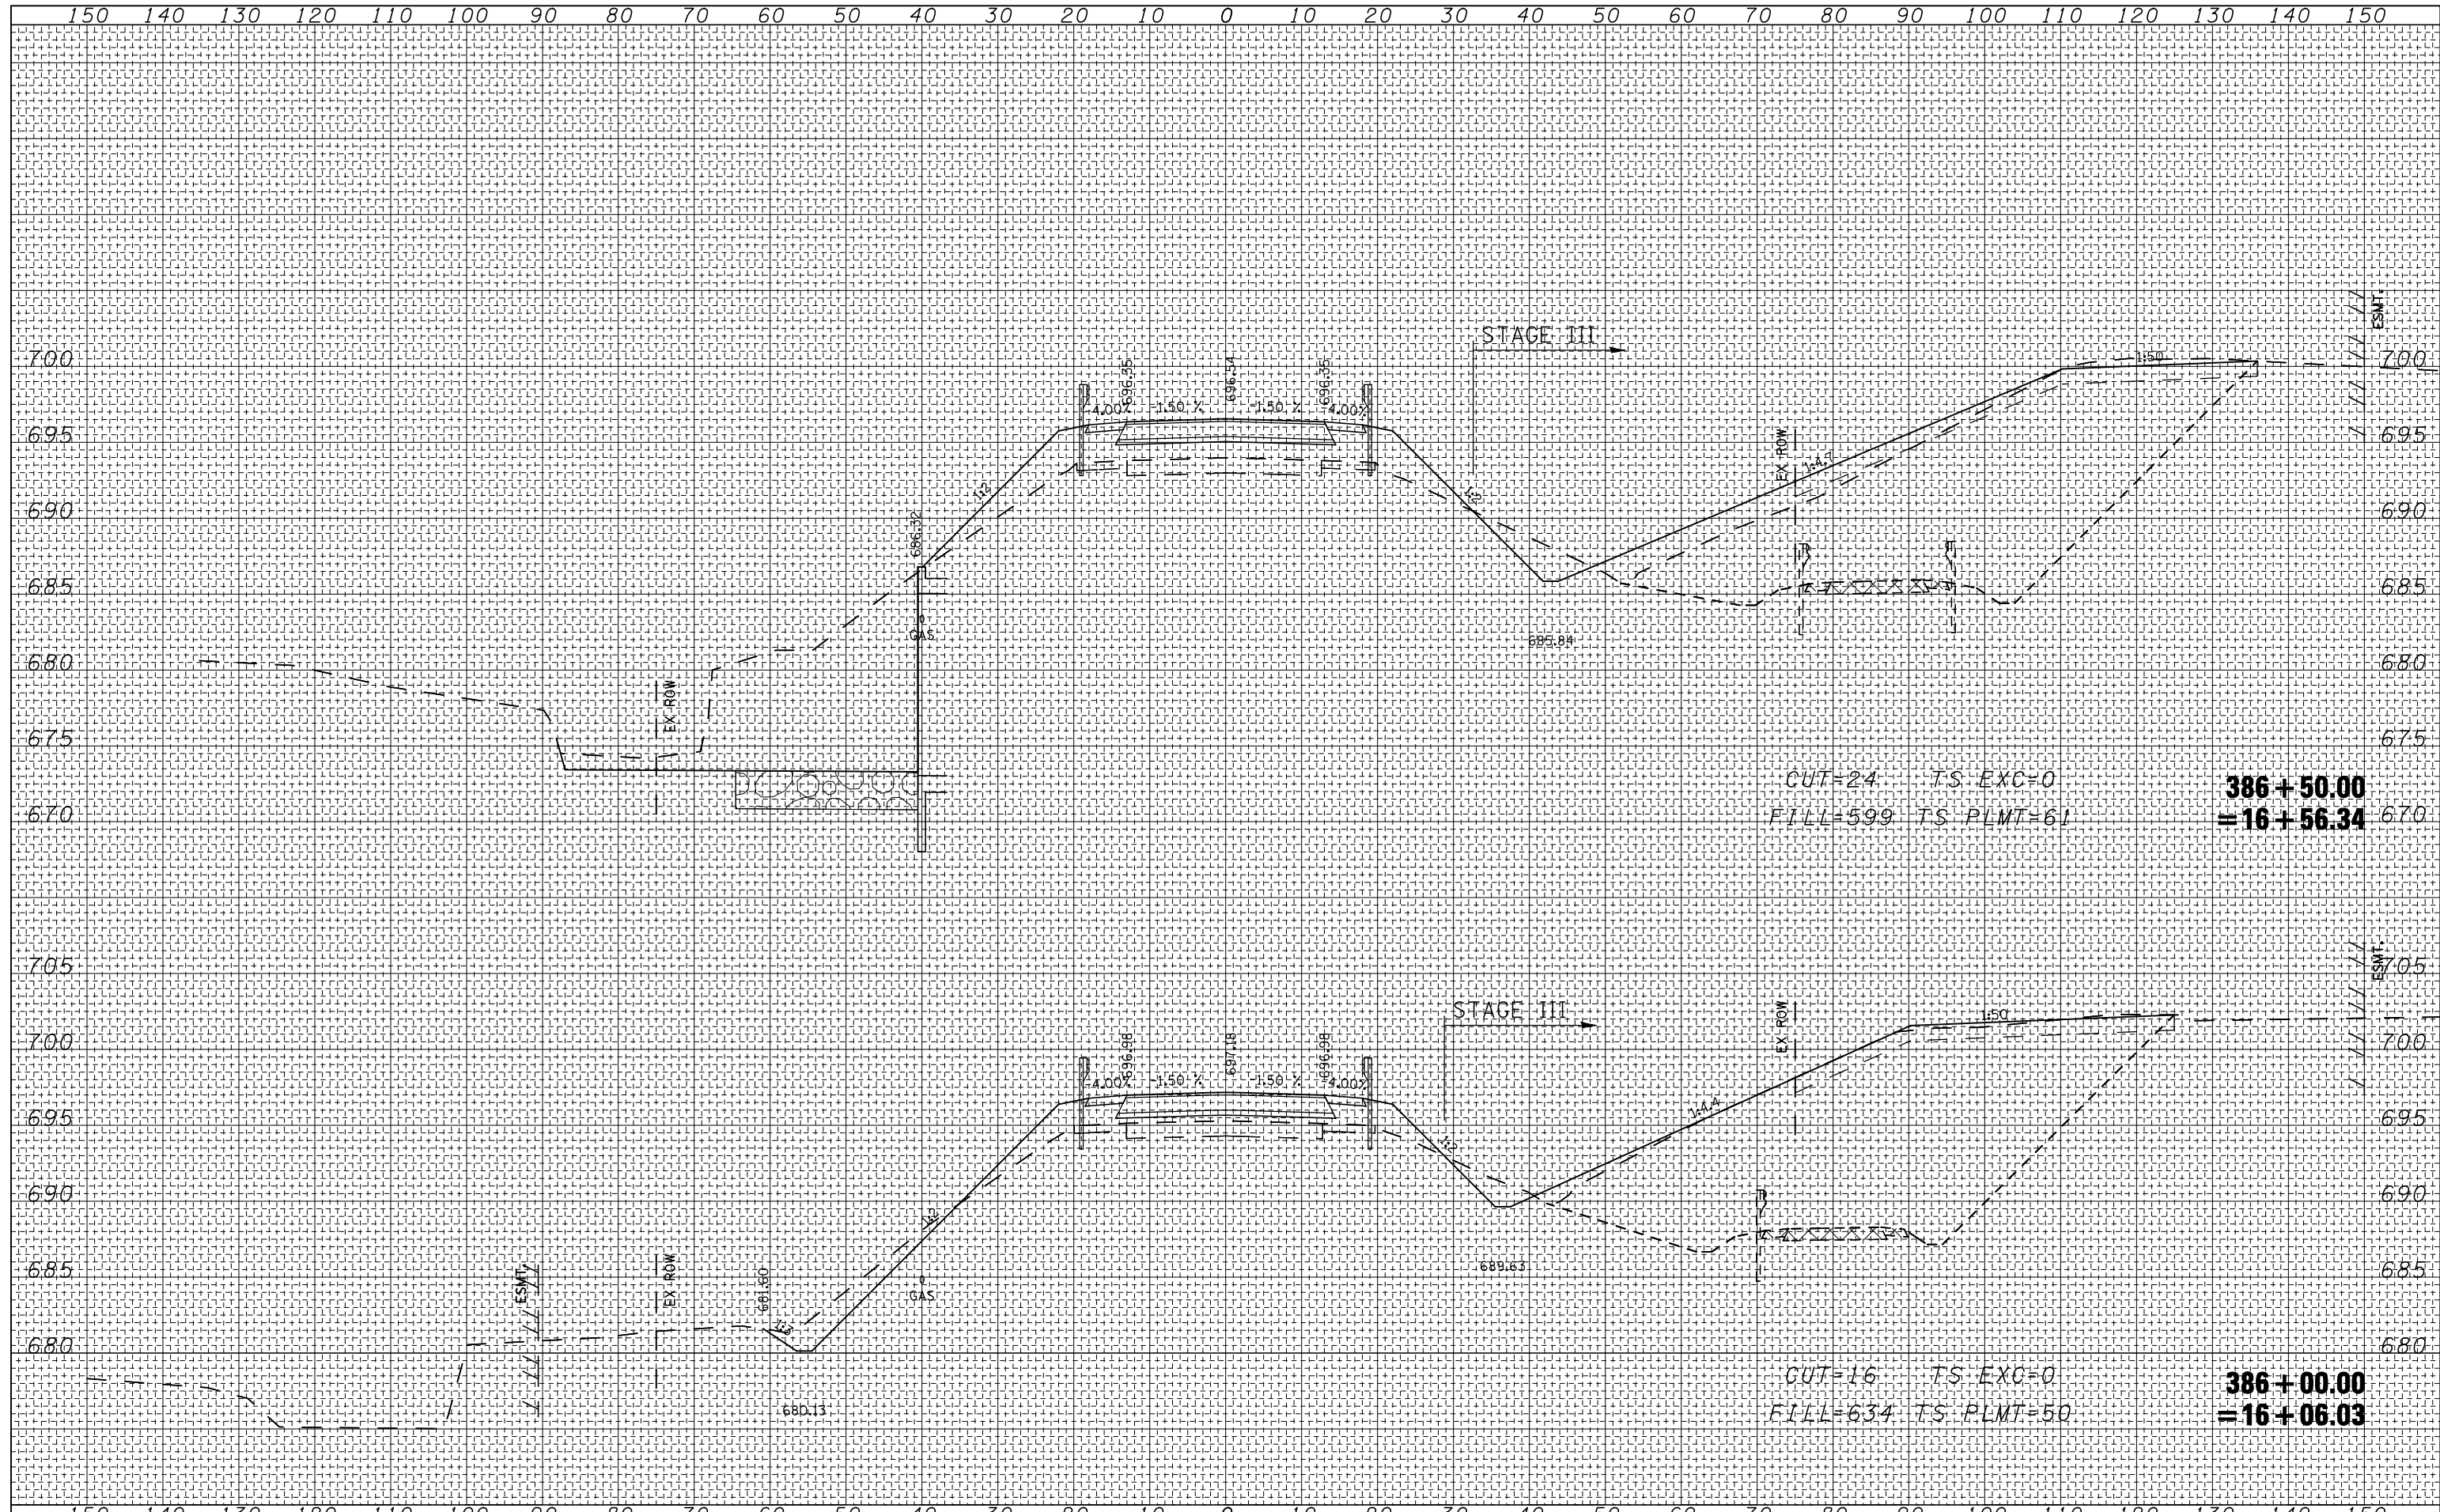

FILE NAME =	USER NAME = rook	DESIGNED -	REVISED -	STATE OF ILLINOIS DEPARTMENT OF TRANSPORTATION	US ROUTE 136 (FINAL GRADING)	F.A.P. RTE.	SECTION	COUNTY	TOTAL SHEETS	SHEET NO.	
P:\0340802.01 Mud Creek\CADD Sheets\0528-sh-xssh.dgn		DRAWN -	REVISED -			315	121-BR-1	MCLEAN	67	56	
PLOT SCALE = 20.0000' / IN.		CHECKED -	REVISED -			CONTRACT NO. 70528					
PLOT DATE = 10/20/2009		DATE -	REVISED -			FED. ROAD DIST. NO. ILLINOIS FED. AID PROJECT					