


DATE	
BY	
FINAL SURVEY NO.	
SURVEYED PLOTTED	
TEMPLATE AREAS CHECKED	
NOTE BOOK AREAS CHECKED	

DATE	
BY	
ORIGINAL SURVEY NO.	
SURVEYED PLOTTED	
TEMPLATE AREAS CHECKED	
NOTE BOOK AREAS CHECKED	

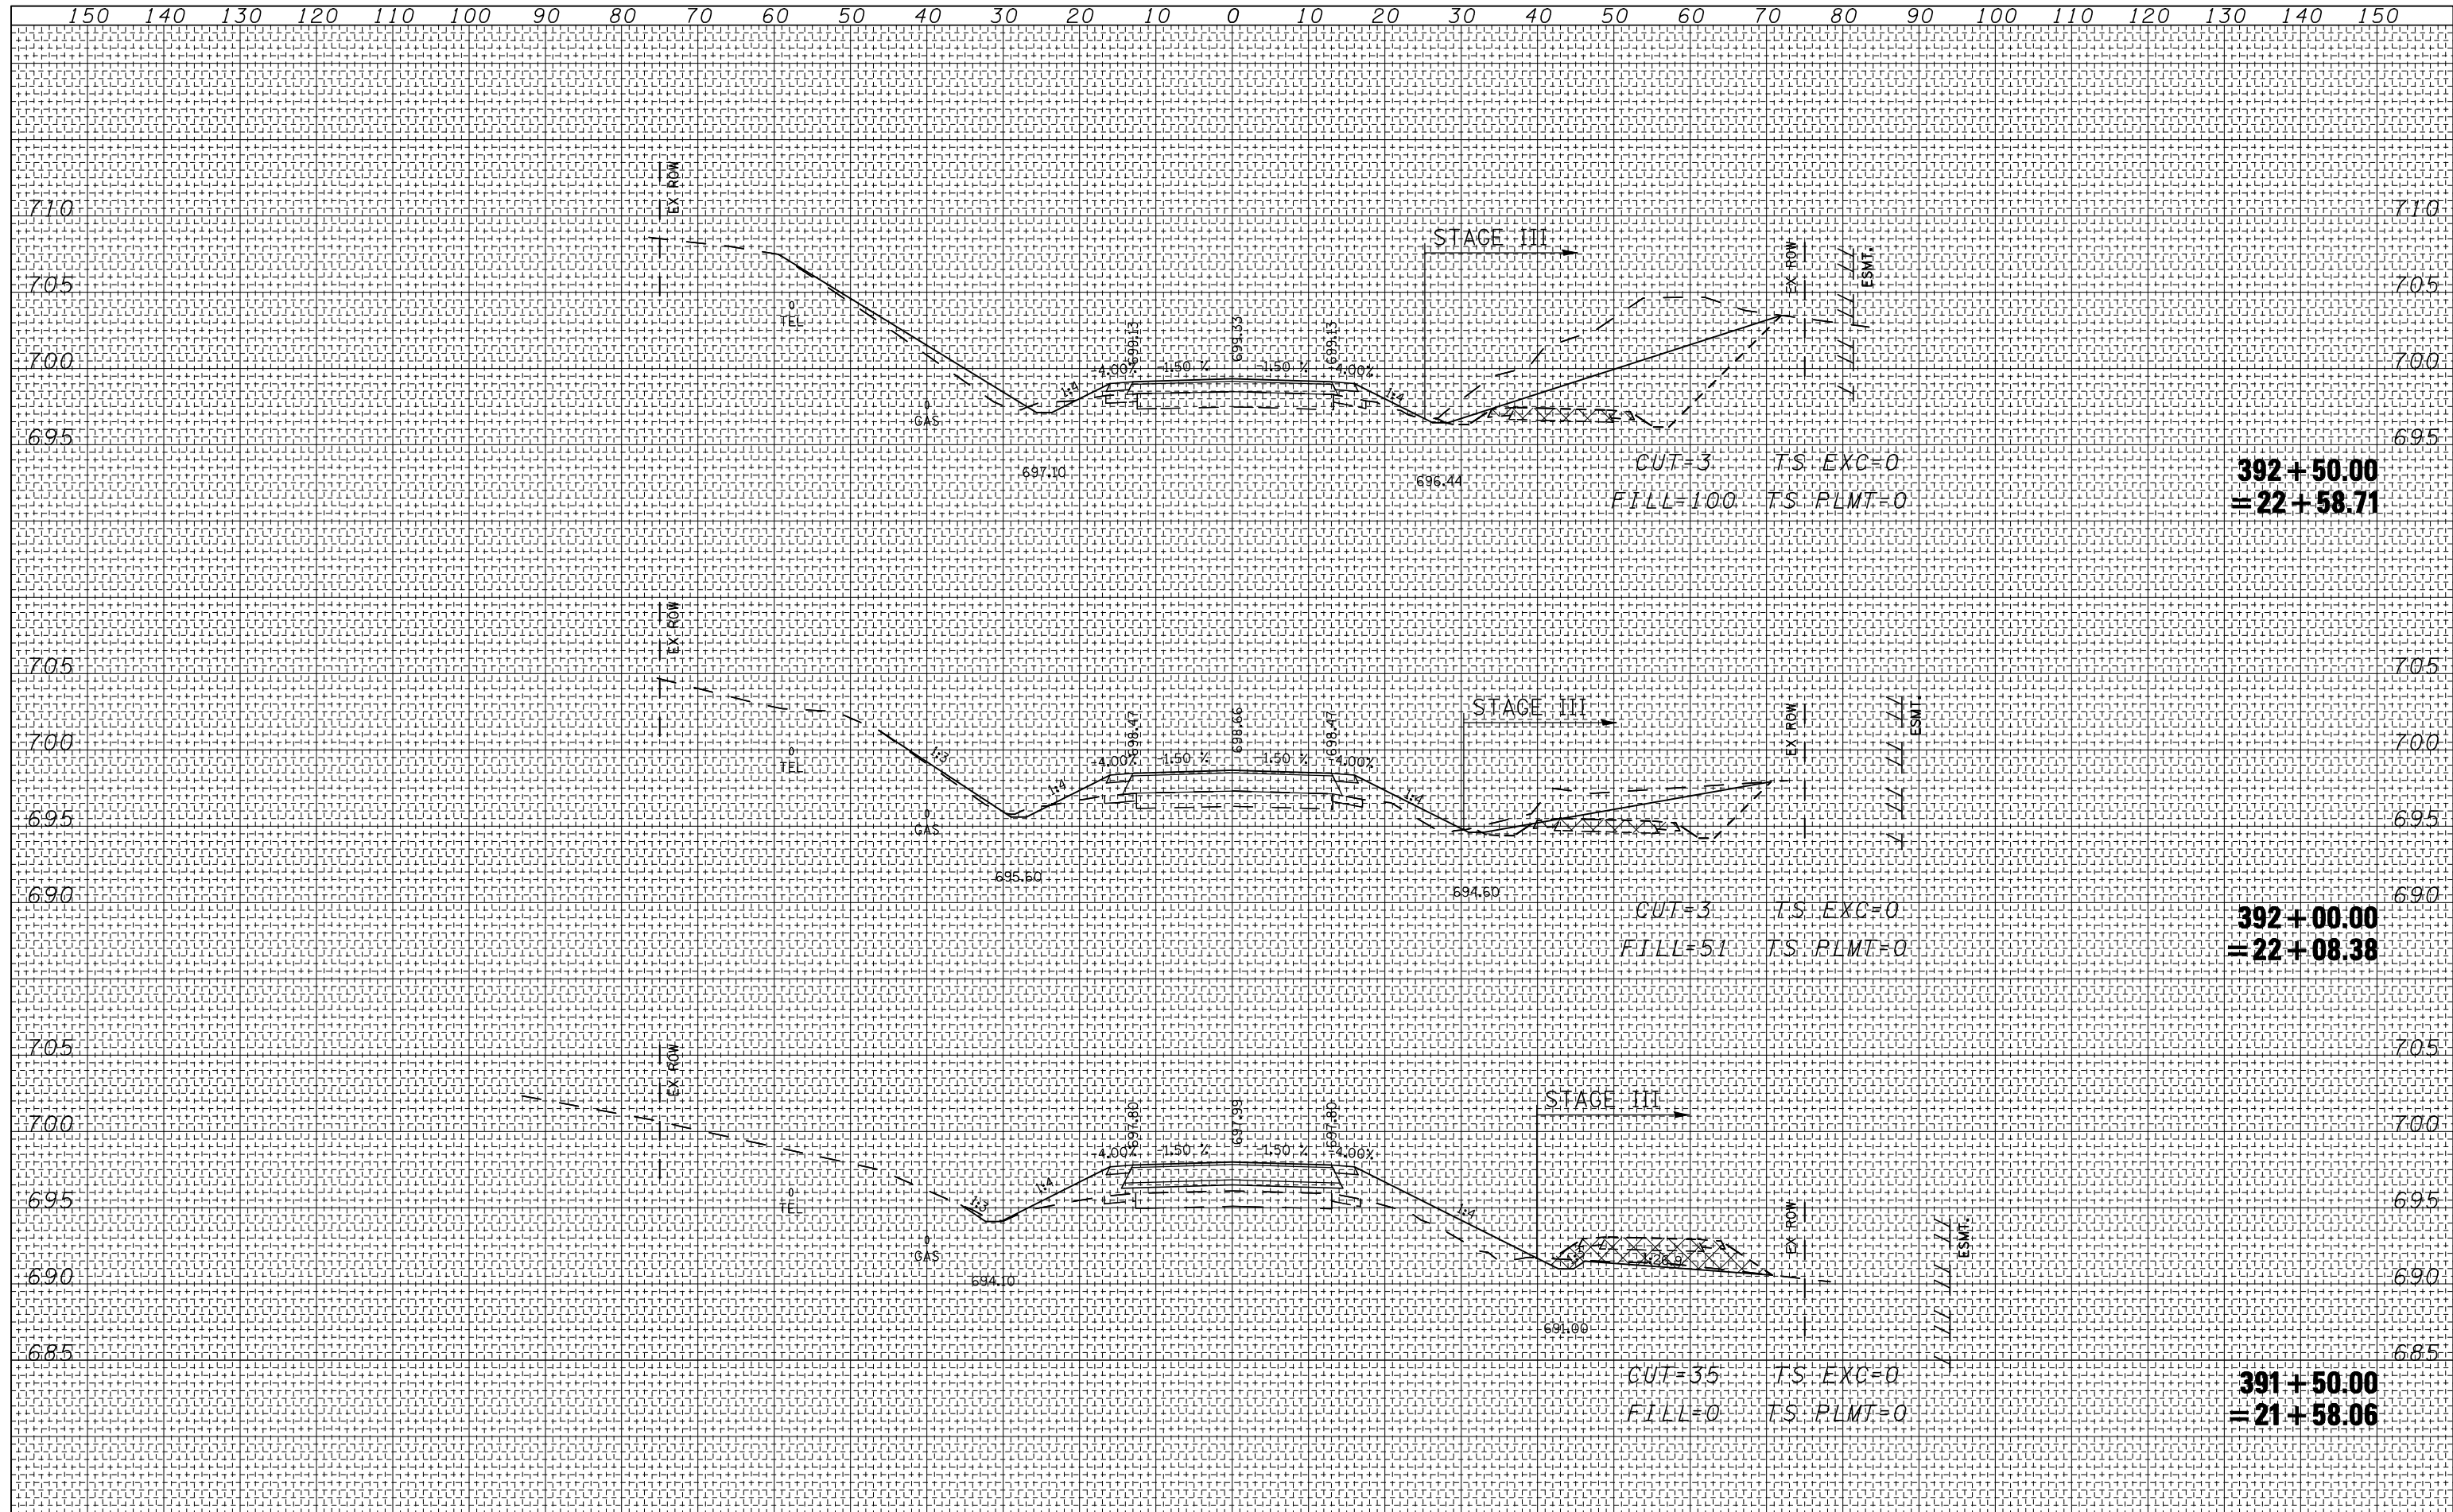

FILE NAME =	USER NAME = rooak	DESIGNED -	REVISD -	STATE OF ILLINOIS DEPARTMENT OF TRANSPORTATION	US ROUTE 136 (FINAL GRADING)		F.A.P. RTE.	SECTION	COUNTY	TOTAL SHEETS	SHEET NO.	
P:\0340802.01 Mud Creek\CADD Sheets\0528-sh-xssht.dgn		DRAWN -	REVISD -		SCALE:	SHEET NO. 12 OF 16 SHEETS	STA. 391+50.00 TO STA. 392+50.00	315	121-BR-1	MCLEAN	67	63
PLOT SCALE = 20.0000' / IN.		CHECKED -	REVISD -									
PLOT DATE = 10/20/2009		DATE -	REVISD -									
							CONTRACT NO. 70528		ILLINOIS FED. AID PROJECT			