



## EXISTING TYPICAL CROSS SECTION ①

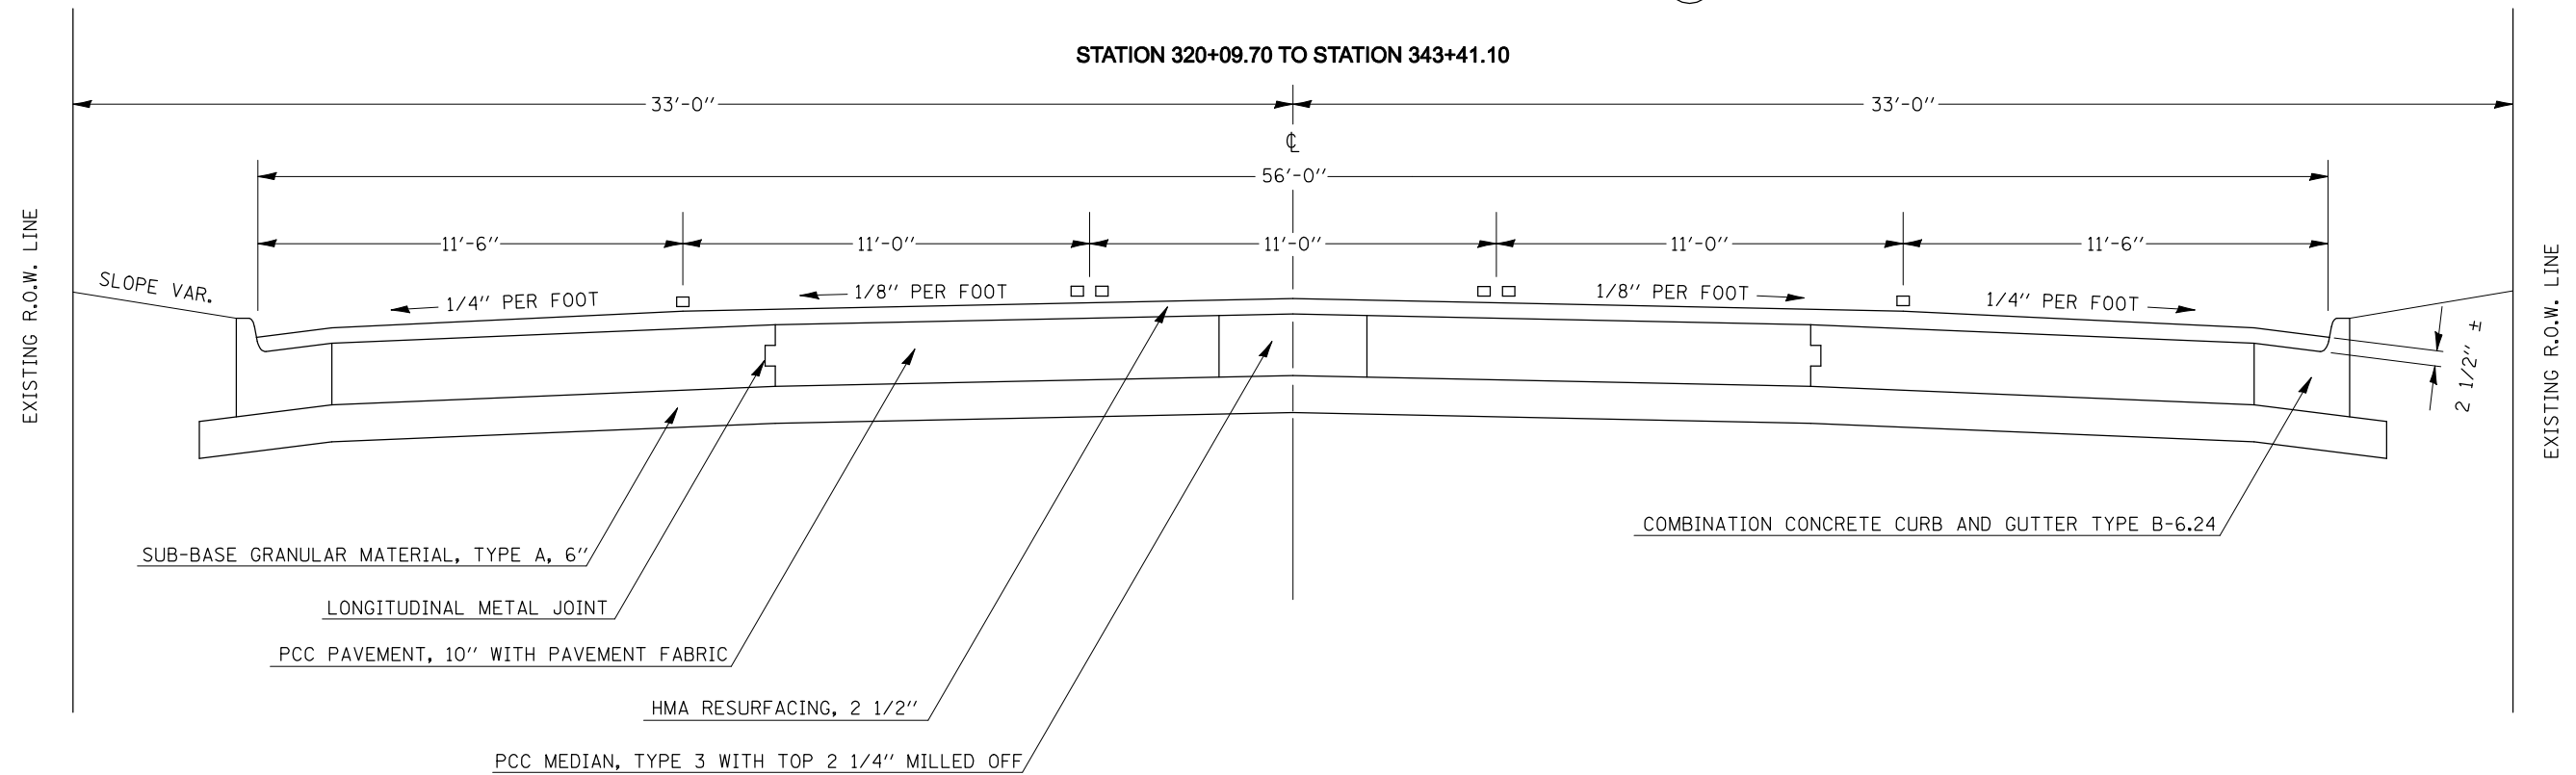

## EXISTING TYPICAL CROSS SECTION ②

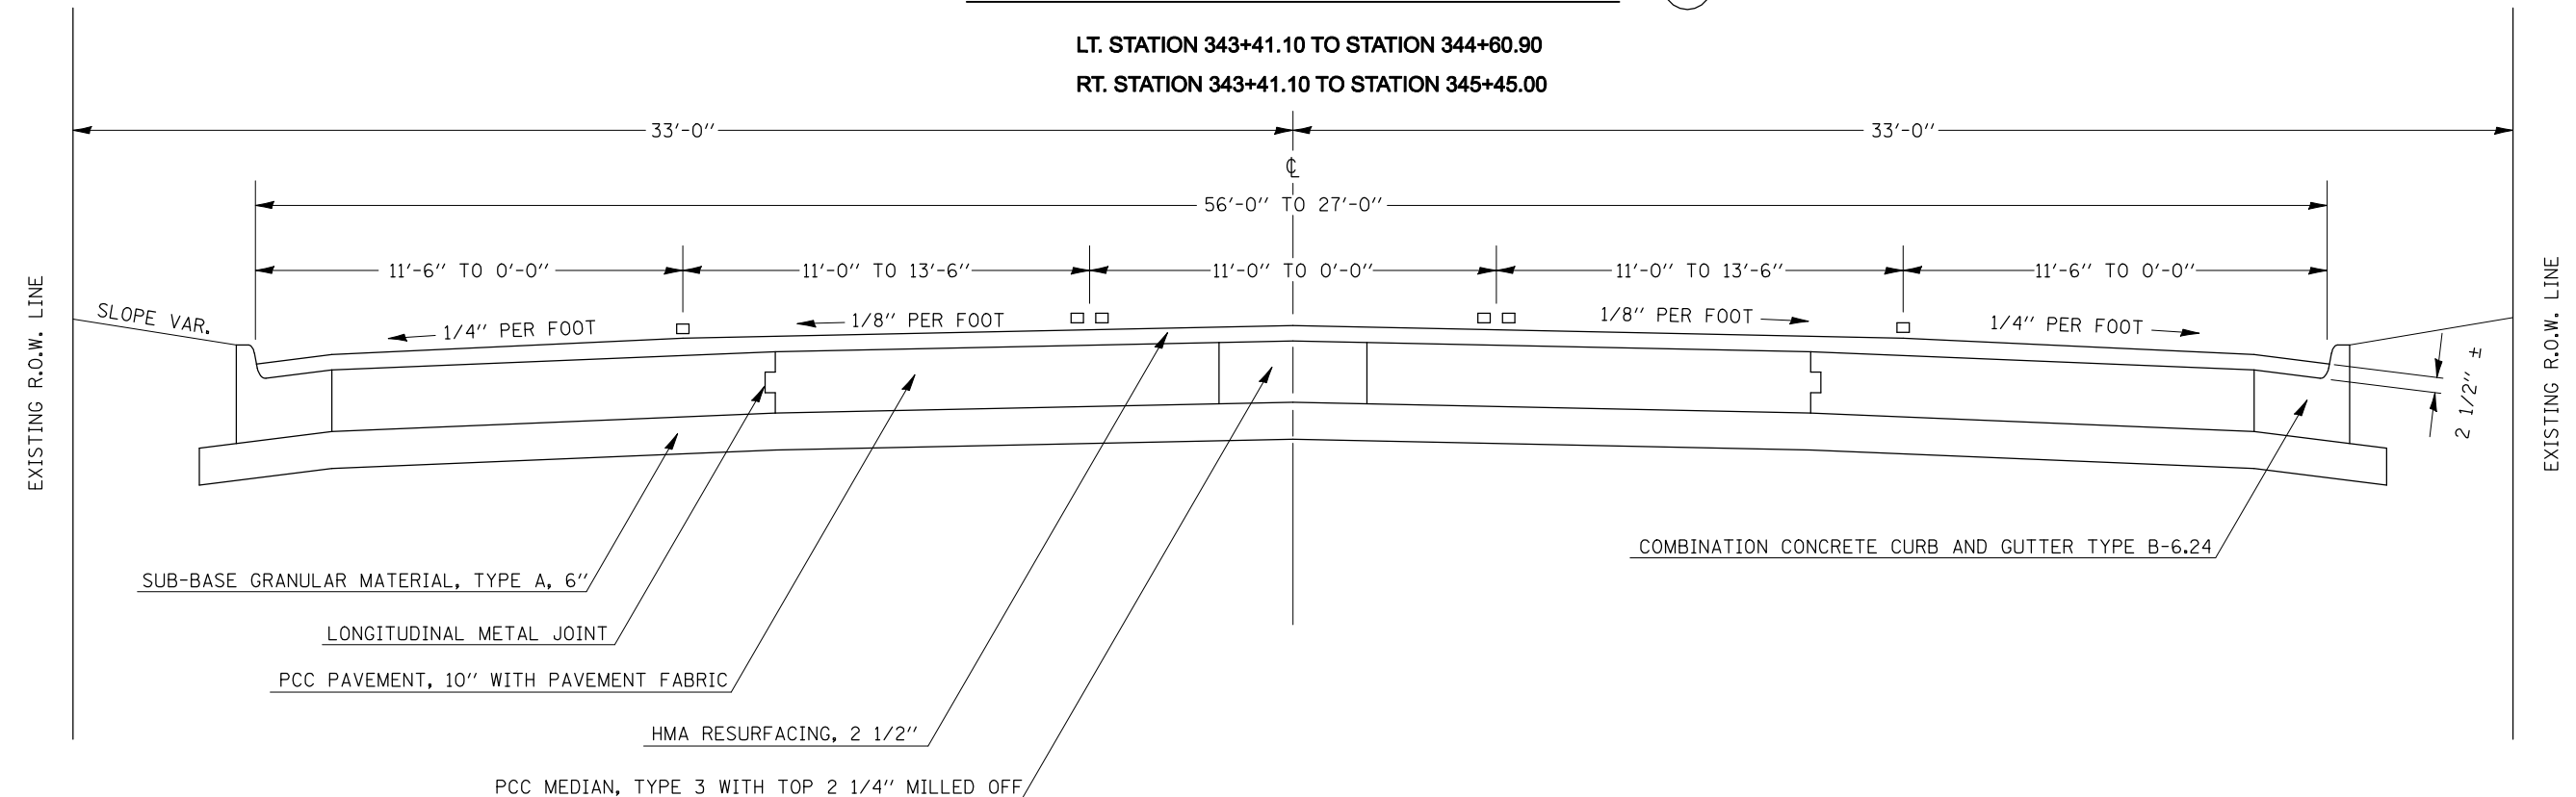

FILE NAME =	USER NAME = hoganbj	DESIGNED - ---	REVISED - ---	<b>STATE OF ILLINOIS DEPARTMENT OF TRANSPORTATION</b>	<b>EXISTING TYPICAL CROSS SECTIONS</b>	F.A.P. RTE.	SECTION	COUNTY	TOTAL SHEETS	SHEET NO.	
ct\pwork\pwork\HOGANBJ\d0142445\d574782-sht-typicals.dgn		DRAWN - ---	REVISED - ---			725	(32R,Z)RS-4	CHAMPAIGN	35	6	
PLOT SCALE = 40.0000' / IN.		CHECKED - ---	REVISED - ---			CONTRACT NO. 70782					
PLOT DATE = 10/19/2009		DATE - ---	REVISED - ---			ILLINOIS FED. AID PROJECT					