



SEC. 11, T 19 N, R 12 W, 2ND PM

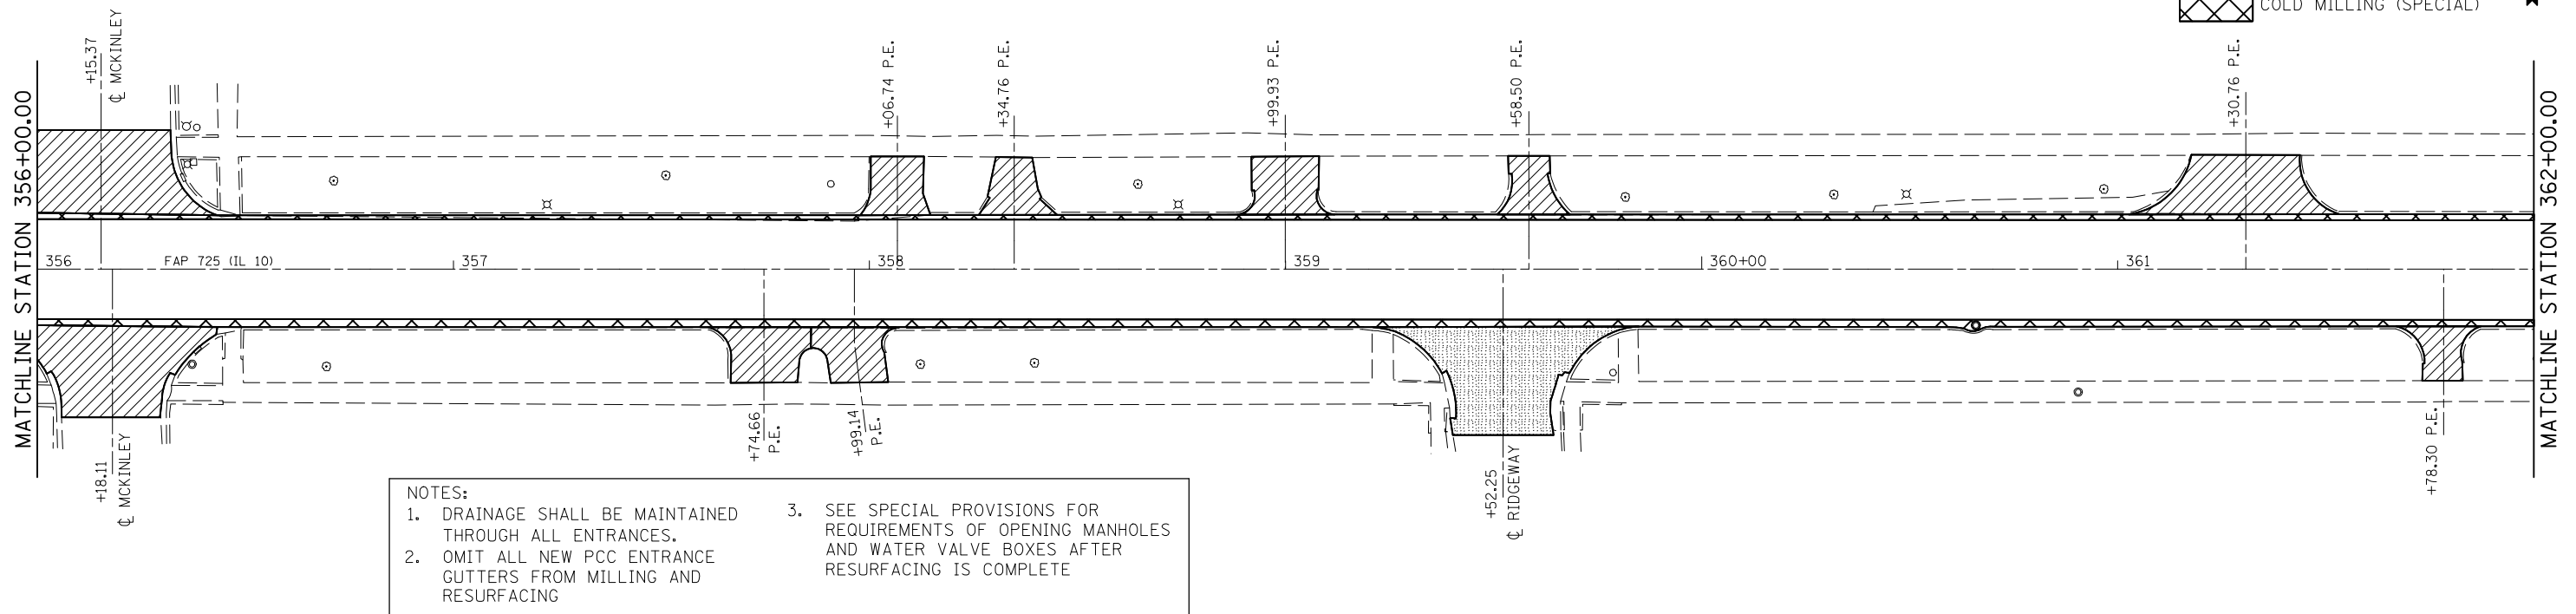

NOTES:  
 1. DRAINAGE SHALL BE MAINTAINED THROUGH ALL ENTRANCES.  
 2. OMIT ALL NEW PCC ENTRANCE GUTTERS FROM MILLING AND RESURFACING  
 3. SEE SPECIAL PROVISIONS FOR REQUIREMENTS OF OPENING MANHOLES AND WATER VALVE BOXES AFTER RESURFACING IS COMPLETE

- P.C.C. SURFACE REM., BUTT JOINT
- H.M.A. SURFACE REM., BUTT JOINT
- COLD MILLING (SPECIAL)

SEC. 14, T 19 N, R 12 W, 2ND PM  
 SEC. 11, T 19 N, R 12 W, 2ND PM

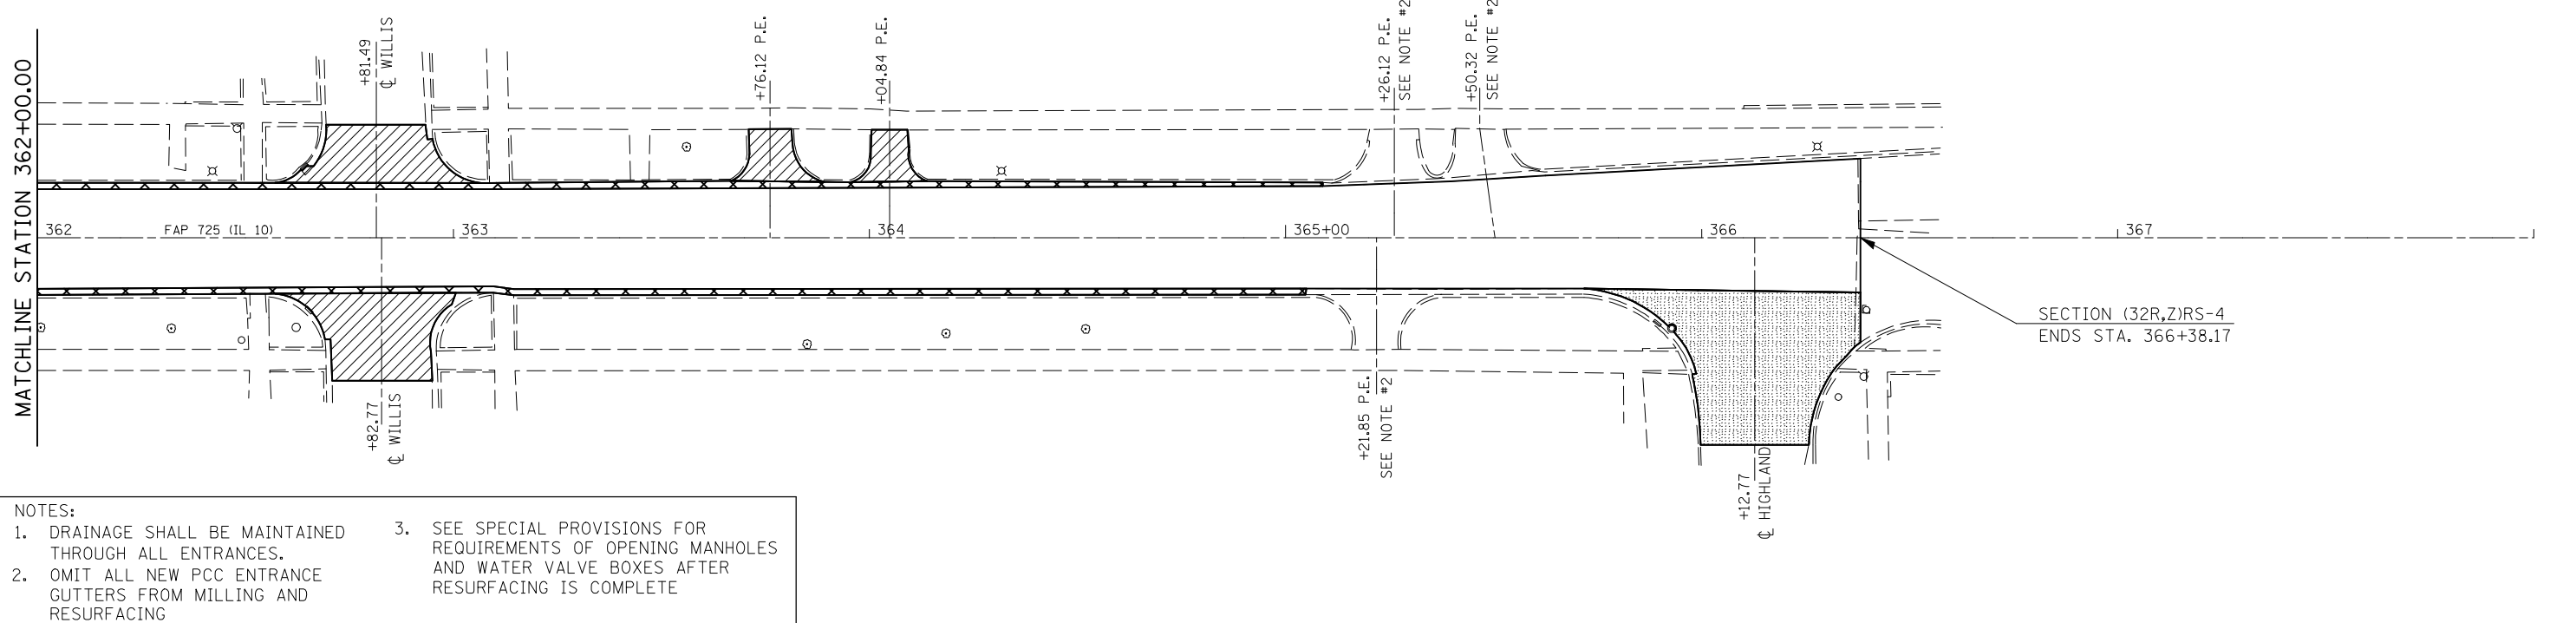

NOTES:  
 1. DRAINAGE SHALL BE MAINTAINED THROUGH ALL ENTRANCES.  
 2. OMIT ALL NEW PCC ENTRANCE GUTTERS FROM MILLING AND RESURFACING  
 3. SEE SPECIAL PROVISIONS FOR REQUIREMENTS OF OPENING MANHOLES AND WATER VALVE BOXES AFTER RESURFACING IS COMPLETE

- P.C.C. SURFACE REM., BUTT JOINT
- H.M.A. SURFACE REM., BUTT JOINT
- COLD MILLING (SPECIAL)

SEC. 14, T 19 N, R 12 W, 2ND PM

FILE NAME =	USER NAME = hoganbj	DESIGNED -	REVISED -	<b>STATE OF ILLINOIS DEPARTMENT OF TRANSPORTATION</b>	<b>PLAN SHEETS</b>			F.A.P. RTE.	SECTION	COUNTY	TOTAL SHEETS	SHEET NO.
et:\pwork\WIDOT\HOGANBJ\d0142445\0570782-sht-plan.dgn		DRAWN -	REVISED -		725	(32R,Z)RS-4	CHAMPAIGN	35	20			
PLOT SCALE = 40.0000' / IN.		CHECKED -	REVISED -		SCALE: 1" = 20'			SHEET NO. 4 OF 4 SHEETS		STA.	TO STA.	CONTRACT NO. 70782
PLOT DATE = 10/19/2009		DATE -	REVISED -		ILLINOIS FED. AID PROJECT							