



SEC. 11, T 19 N, R 12 W, 2ND PM

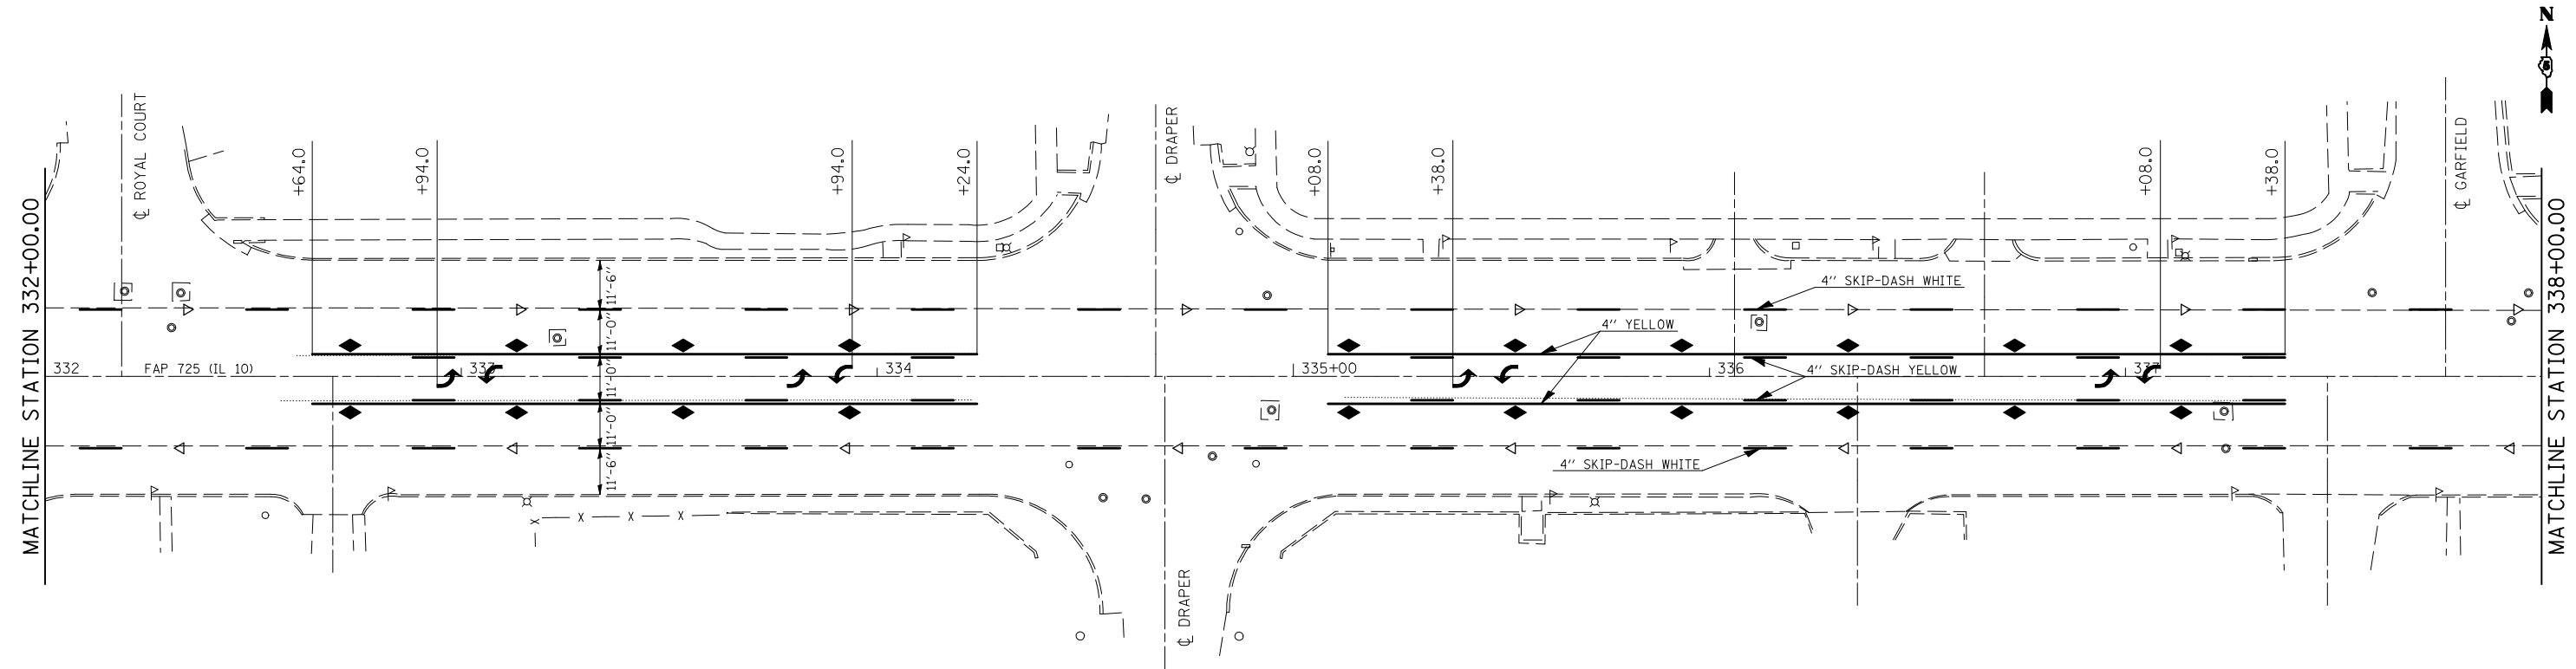

SEC. 14, T 19 N, R 12 W, 2ND PM
SEC. 11, T 19 N, R 12 W, 2ND PM

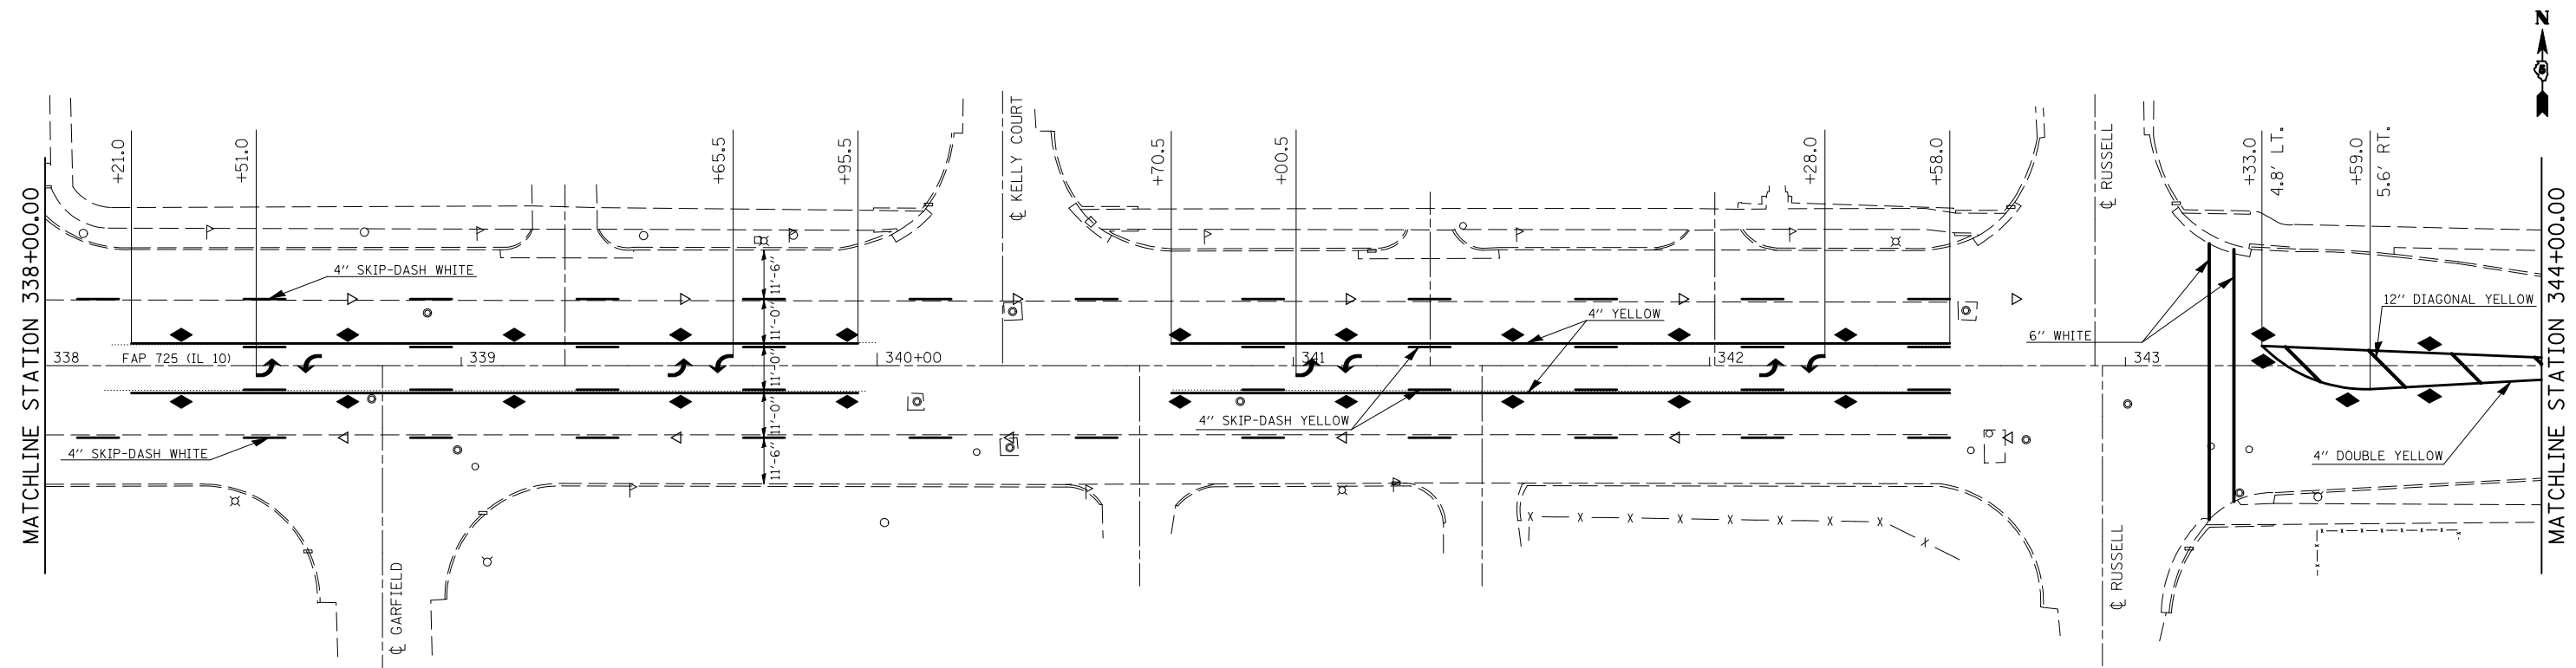

SEC. 14, T 19 N, R 12 W, 2ND PM

FILE NAME =	USER NAME = hoganbj	DESIGNED -	REVISED -	STATE OF ILLINOIS DEPARTMENT OF TRANSPORTATION	PAVEMENT MARKING PLANS			F.A.P. RTE.	SECTION	COUNTY	TOTAL SHEETS	SHEET NO.
ct:\pw\work\PWIDOT\HOGANBJ\d0142445\0570782.sht\pmk.dgn		DRAWN -	REVISED -		725	(32R,21RS-4	CHAMPAIGN	35	22			
PLOT SCALE = 40.0000' / IN.		CHECKED -	REVISED -		CONTRACT NO. 70782							
PLOT DATE = 10/19/2009		DATE -	REVISED -		ILLINOIS FED. AID PROJECT							

SCALE: 1" = 20' SHEET NO. 2 OF 4 SHEETS STA. TO STA.