



SEC. 11, T 19 N, R 12 W, 2ND PM

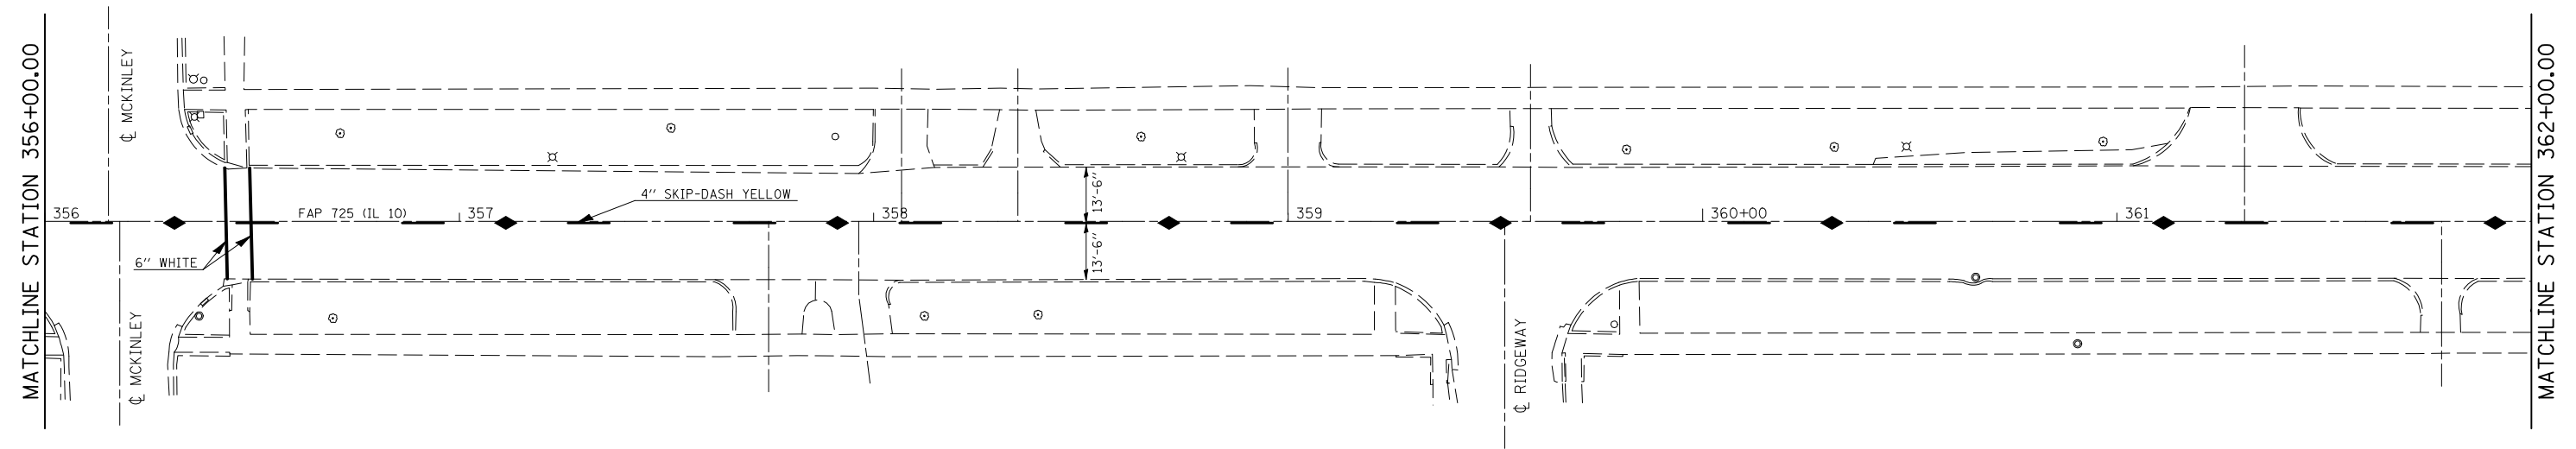

SEC. 14, T 19 N, R 12 W, 2ND PM  
SEC. 11, T 19 N, R 12 W, 2ND PM

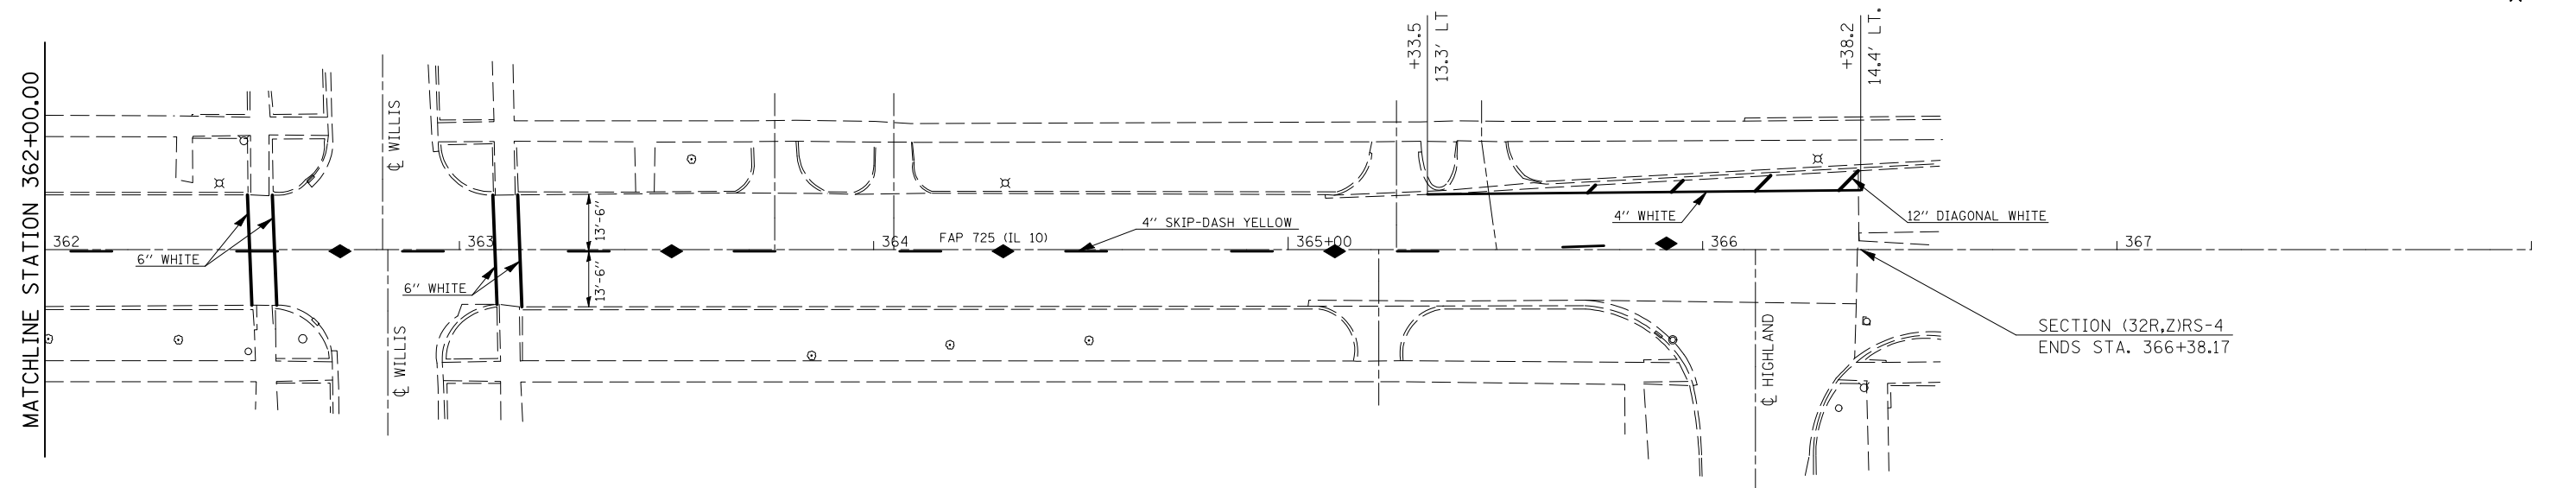

SEC. 14, T 19 N, R 12 W, 2ND PM

FILE NAME =	USER NAME = hoganbj	DESIGNED -	REVISED -
ct:\pw\work\PWIDOT\HOGANBJ\d0142445\0570782.sht\pmk.dgn		DRAWN -	REVISED -
PLOT SCALE = 40.0000' / IN.		CHECKED -	REVISED -
PLOT DATE = 10/19/2009		DATE -	REVISED -

**STATE OF ILLINOIS  
DEPARTMENT OF TRANSPORTATION**

**PAVEMENT MARKING PLANS**

SCALE: 1" = 20' SHEET NO. 4 OF 4 SHEETS STA. TO STA.

F.A.P. RTE.	SECTION	COUNTY	TOTAL SHEETS	SHEET NO.
725	(32R,Z)RS-4	CHAMPAIGN	35	24
CONTRACT NO. 70782				
ILLINOIS FED. AID PROJECT				