


PLAN	SUBMITTED	BY	DATE
	PLOTTED		
	ALIGNED		
	CHECKED		
	CADD FILE NAME		
	NO.		

PROFILE	SUBMITTED	BY	DATE
	PLOTTED		
	GRADES CHECKED		
	STRUCTURE NOTATIONS OK'D		
	NO.		

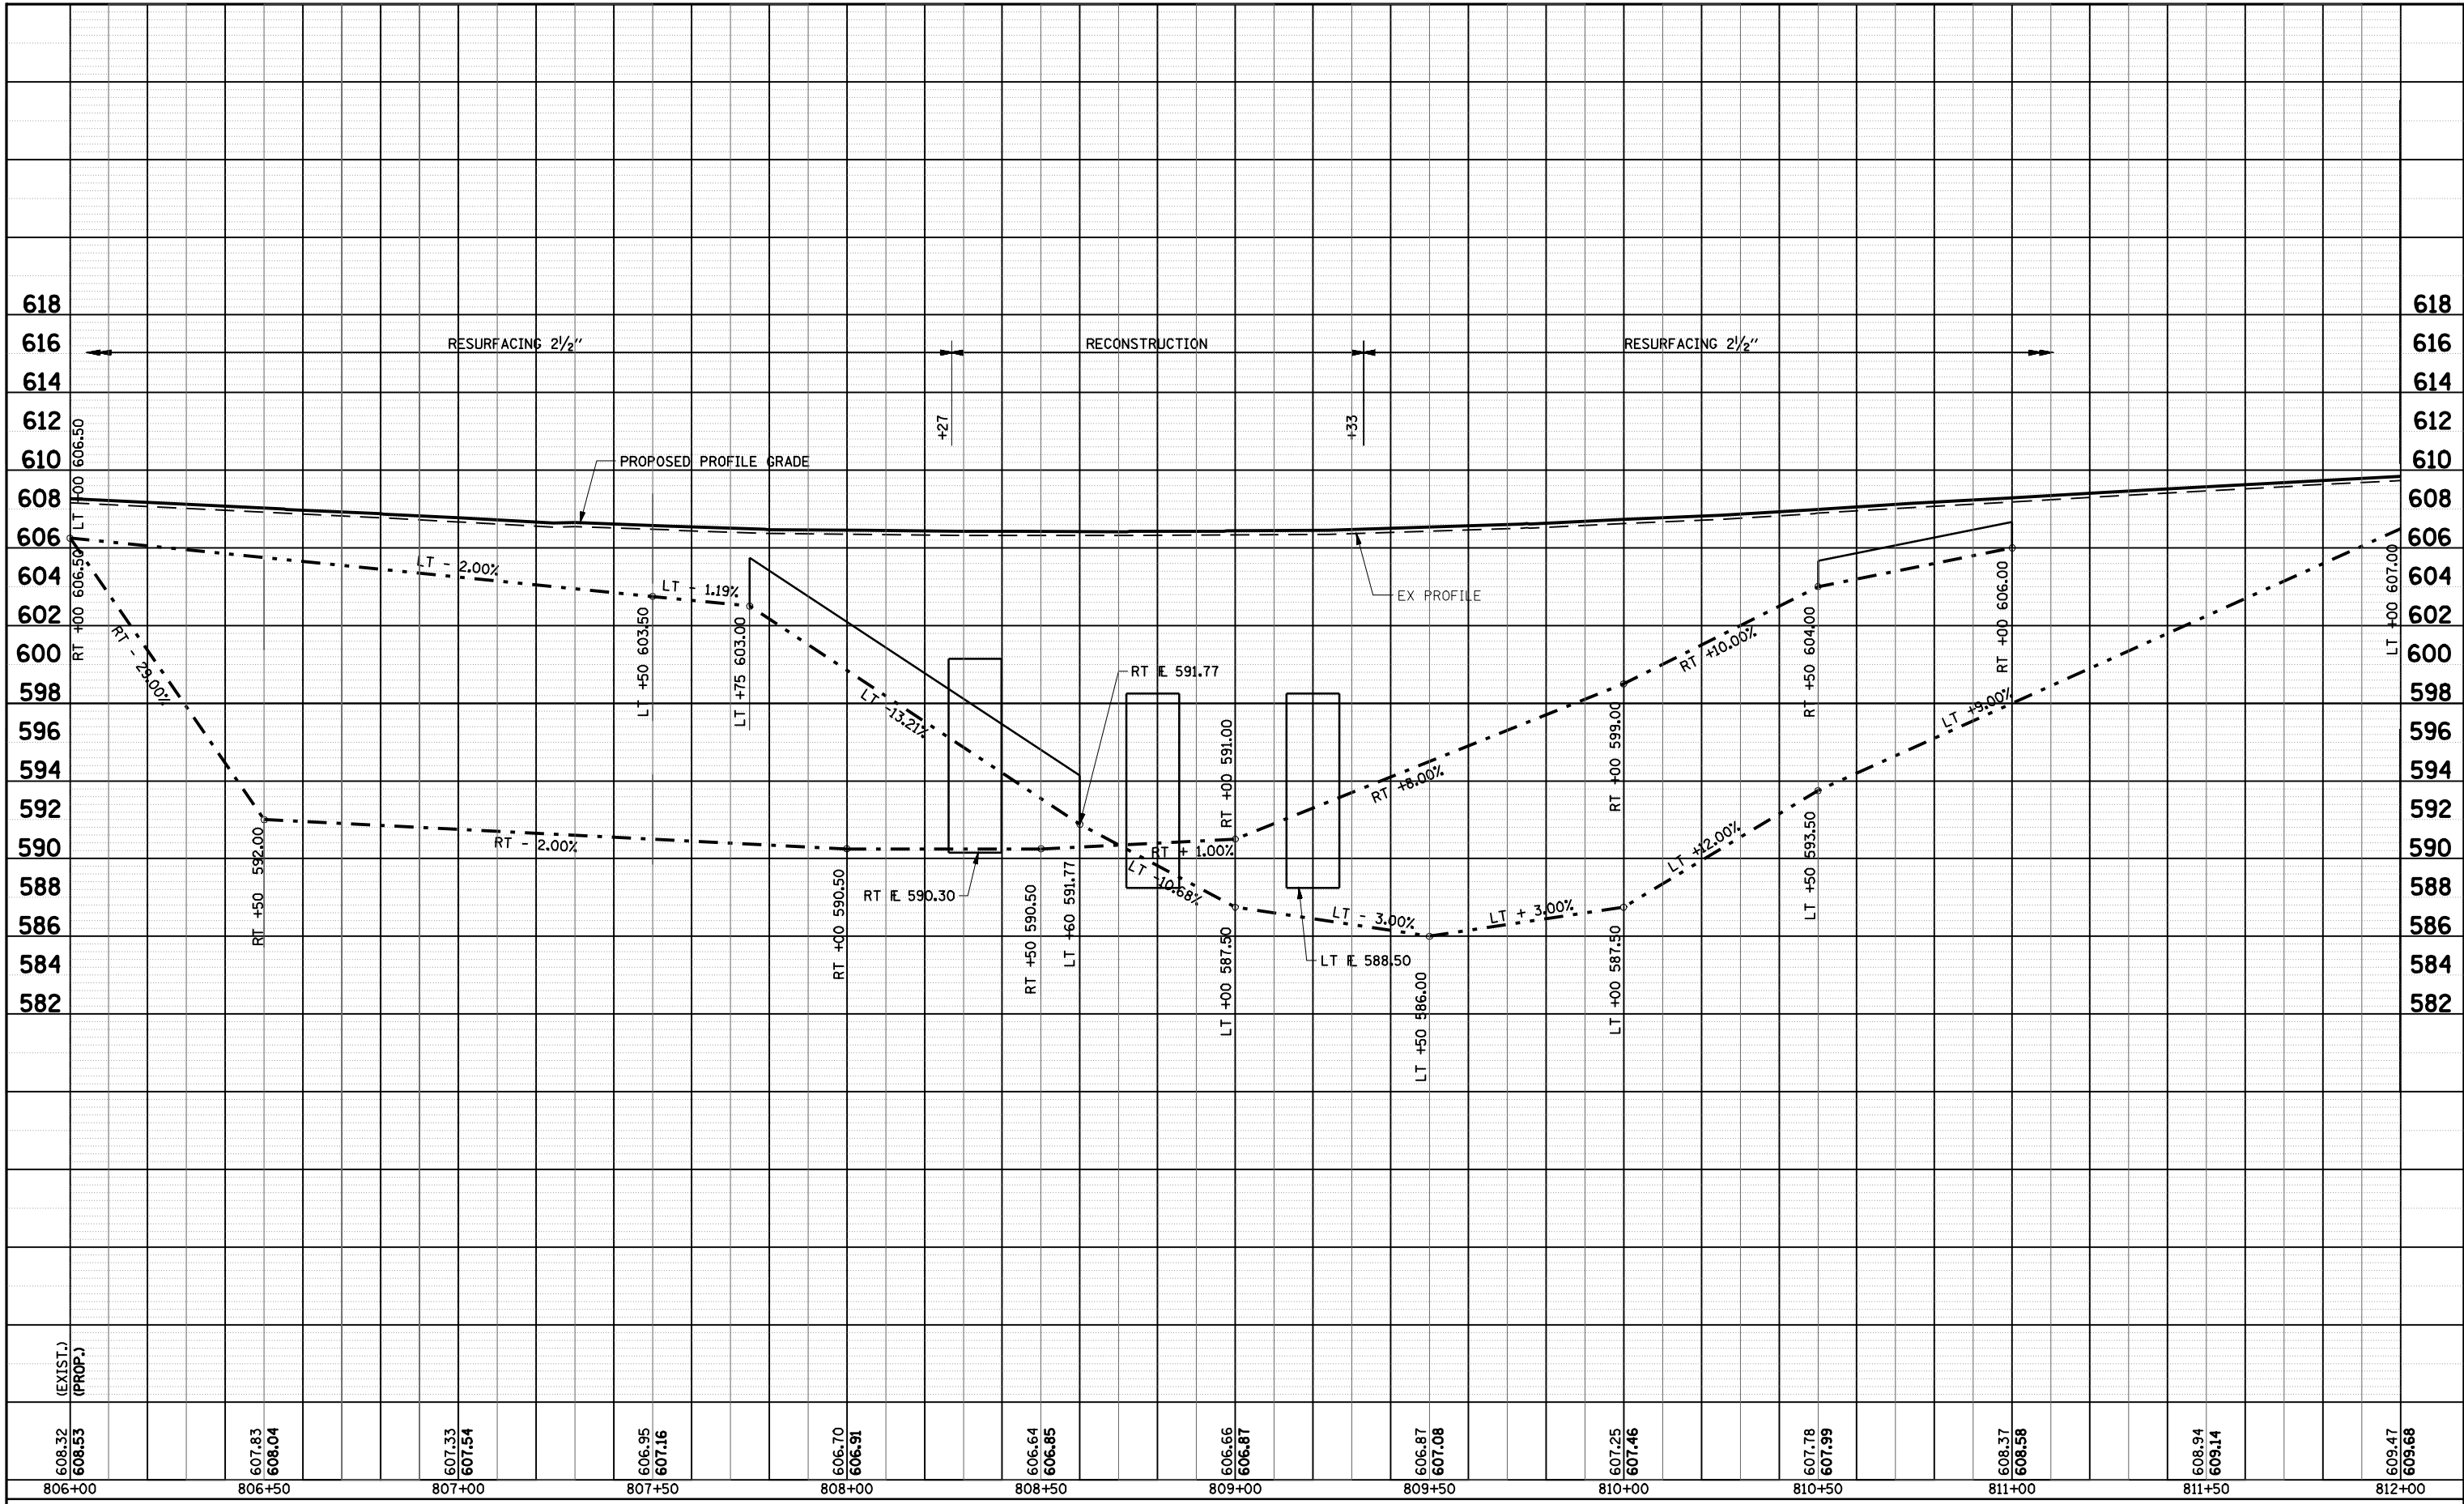

FILE NAME =	USER NAME = laughlinr1	DESIGNED -	REVISED -
c:\pwwork\pwwid001\LAUGHLINRL\d0169540\5081PIInprF.dgn		DRAWN - TRF	REVISED -
		CHECKED - RC	REVISED -
		DATE - 7/31/09	REVISED -

**STATE OF ILLINOIS
DEPARTMENT OF TRANSPORTATION**

ROADWAY PROFILE			
SCALE: 1"=20'	SHEET NO.	OF SHEETS	STA. 803+50 TO STA. 806+00

F.A.P. RTE.	SECTION	COUNTY	TOTAL SHEETS	SHEET NO.
325	114 (B-1)	MACOUPIN	57	29
CONTRACT NO. 72646				
ILLINOIS FED. AID PROJECT				