




STATE OF ILLINOIS
DEPARTMENT OF TRANSPORTATION

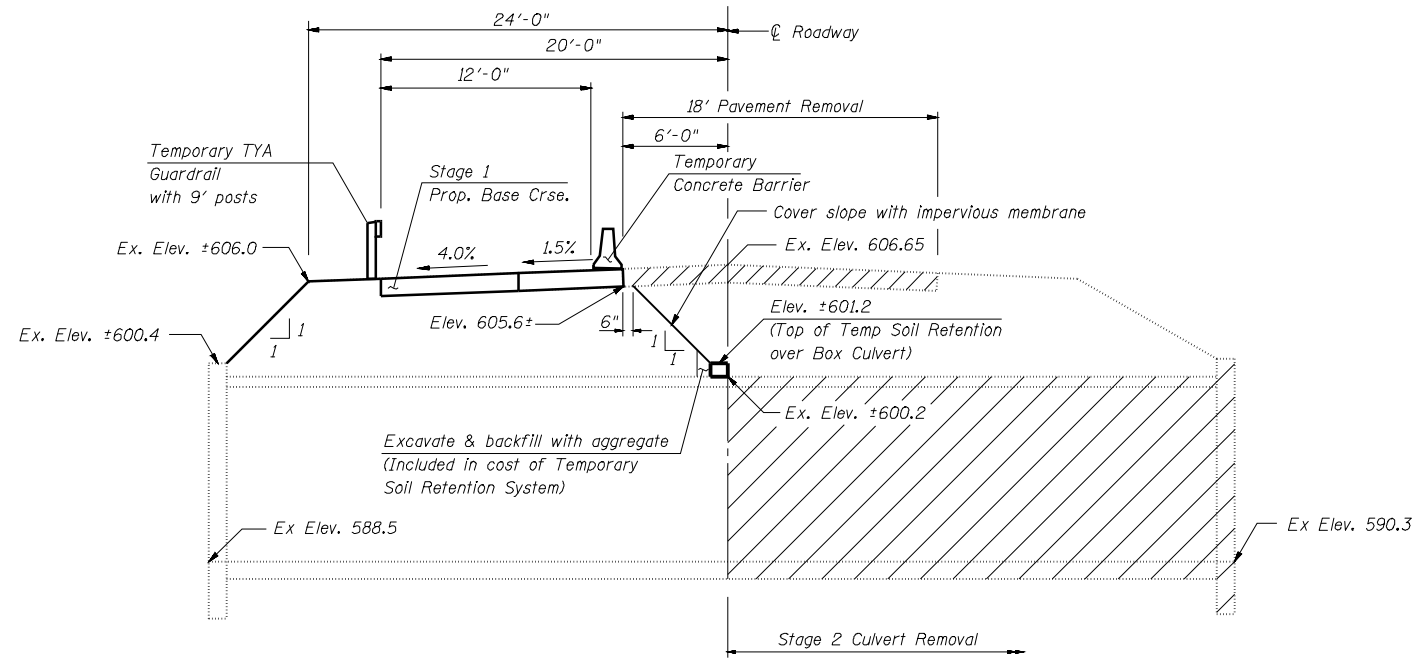


STAGE 2 REMOVAL
(Dim. @ Rt. ∠'s to C Roadway)

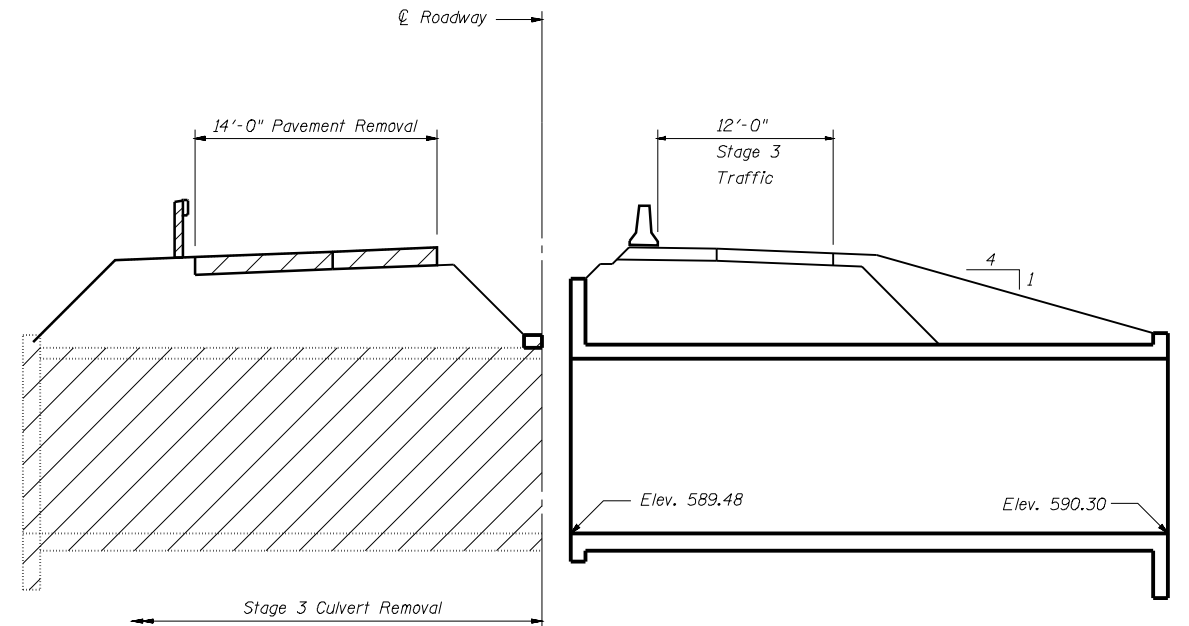

STAGE 3 REMOVAL
(Dim. @ Rt. ∠'s to C Roadway)

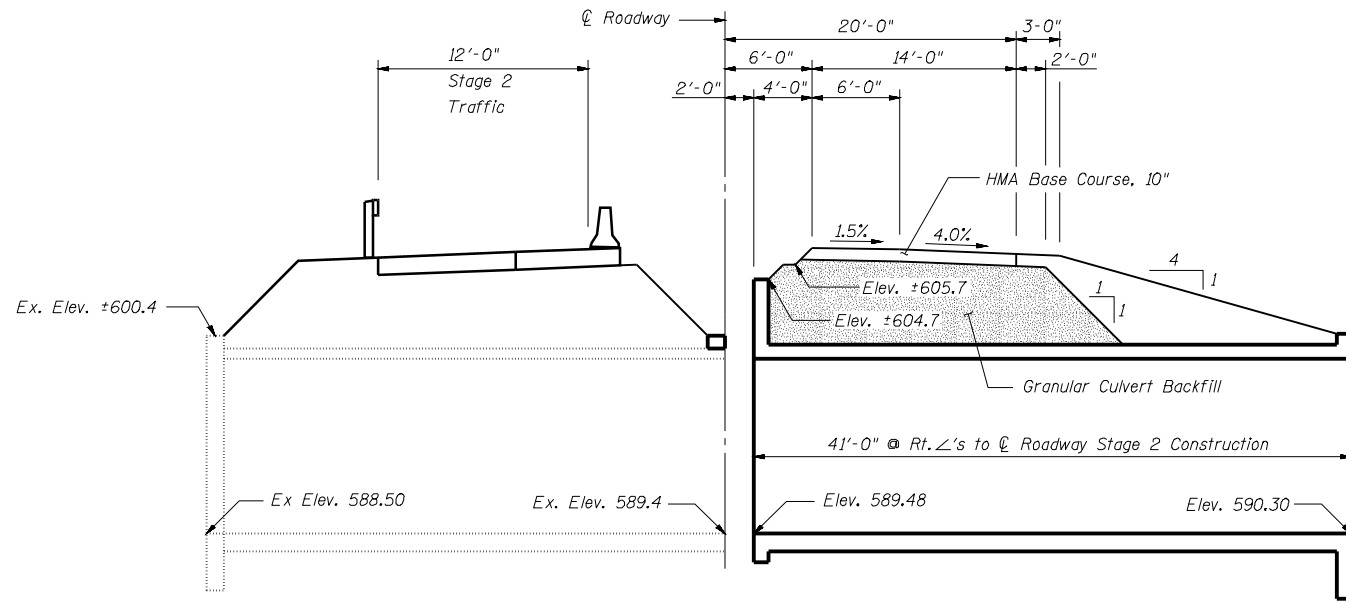

STAGE 2 CONSTRUCTION
(Dim. @ Rt. ∠'s to C Roadway)

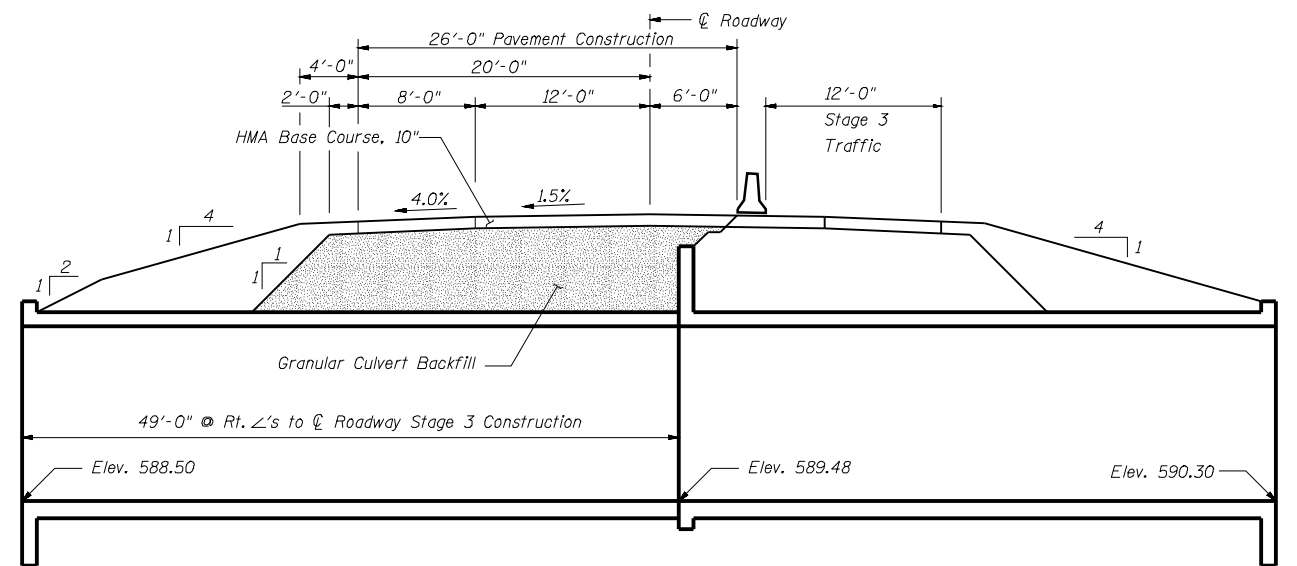

STAGE 3 CONSTRUCTION
(Dim. @ Rt. ∠'s to C Roadway)

DESIGNED	SCD
CHECKED	DRB
DRAWN	THW
CHECKED	SCD

ie CONSULTANTS, INC.
6420 SOUTH SIXTH STREET
SPRINGFIELD, ILLINOIS 62712
TEL. (217) 529-8027
FAX (217) 529-4543
WWW.IE-CONSULTANTS.COM

STAGE CONSTRUCTION DETAILS
STRUCTURE No. 059-7102

SHEET NO. 3 OF 5 SHEETS	F.A.P. RTE.	SECTION	COUNTY	TOTAL	SHEET NO.
	325	114 (B-1)	MACOUPIN	57	41
FED. ROAD DIST. NO.			ILLINOIS FED. AID PROJECT		
CONTRACT NO. 72646					