


DATE	
BY	
SURVEYED	
PLOTTED	
TEMPLATE	
AREAS	
CHECKED	
FINAL SURVEY	
NOTE BOOK	
NO.	

DATE	
BY	
SURVEYED	
PLOTTED	
TEMPLATE	
AREAS	
CHECKED	
ORIGINAL SURVEY	
NOTE BOOK	
NO.	

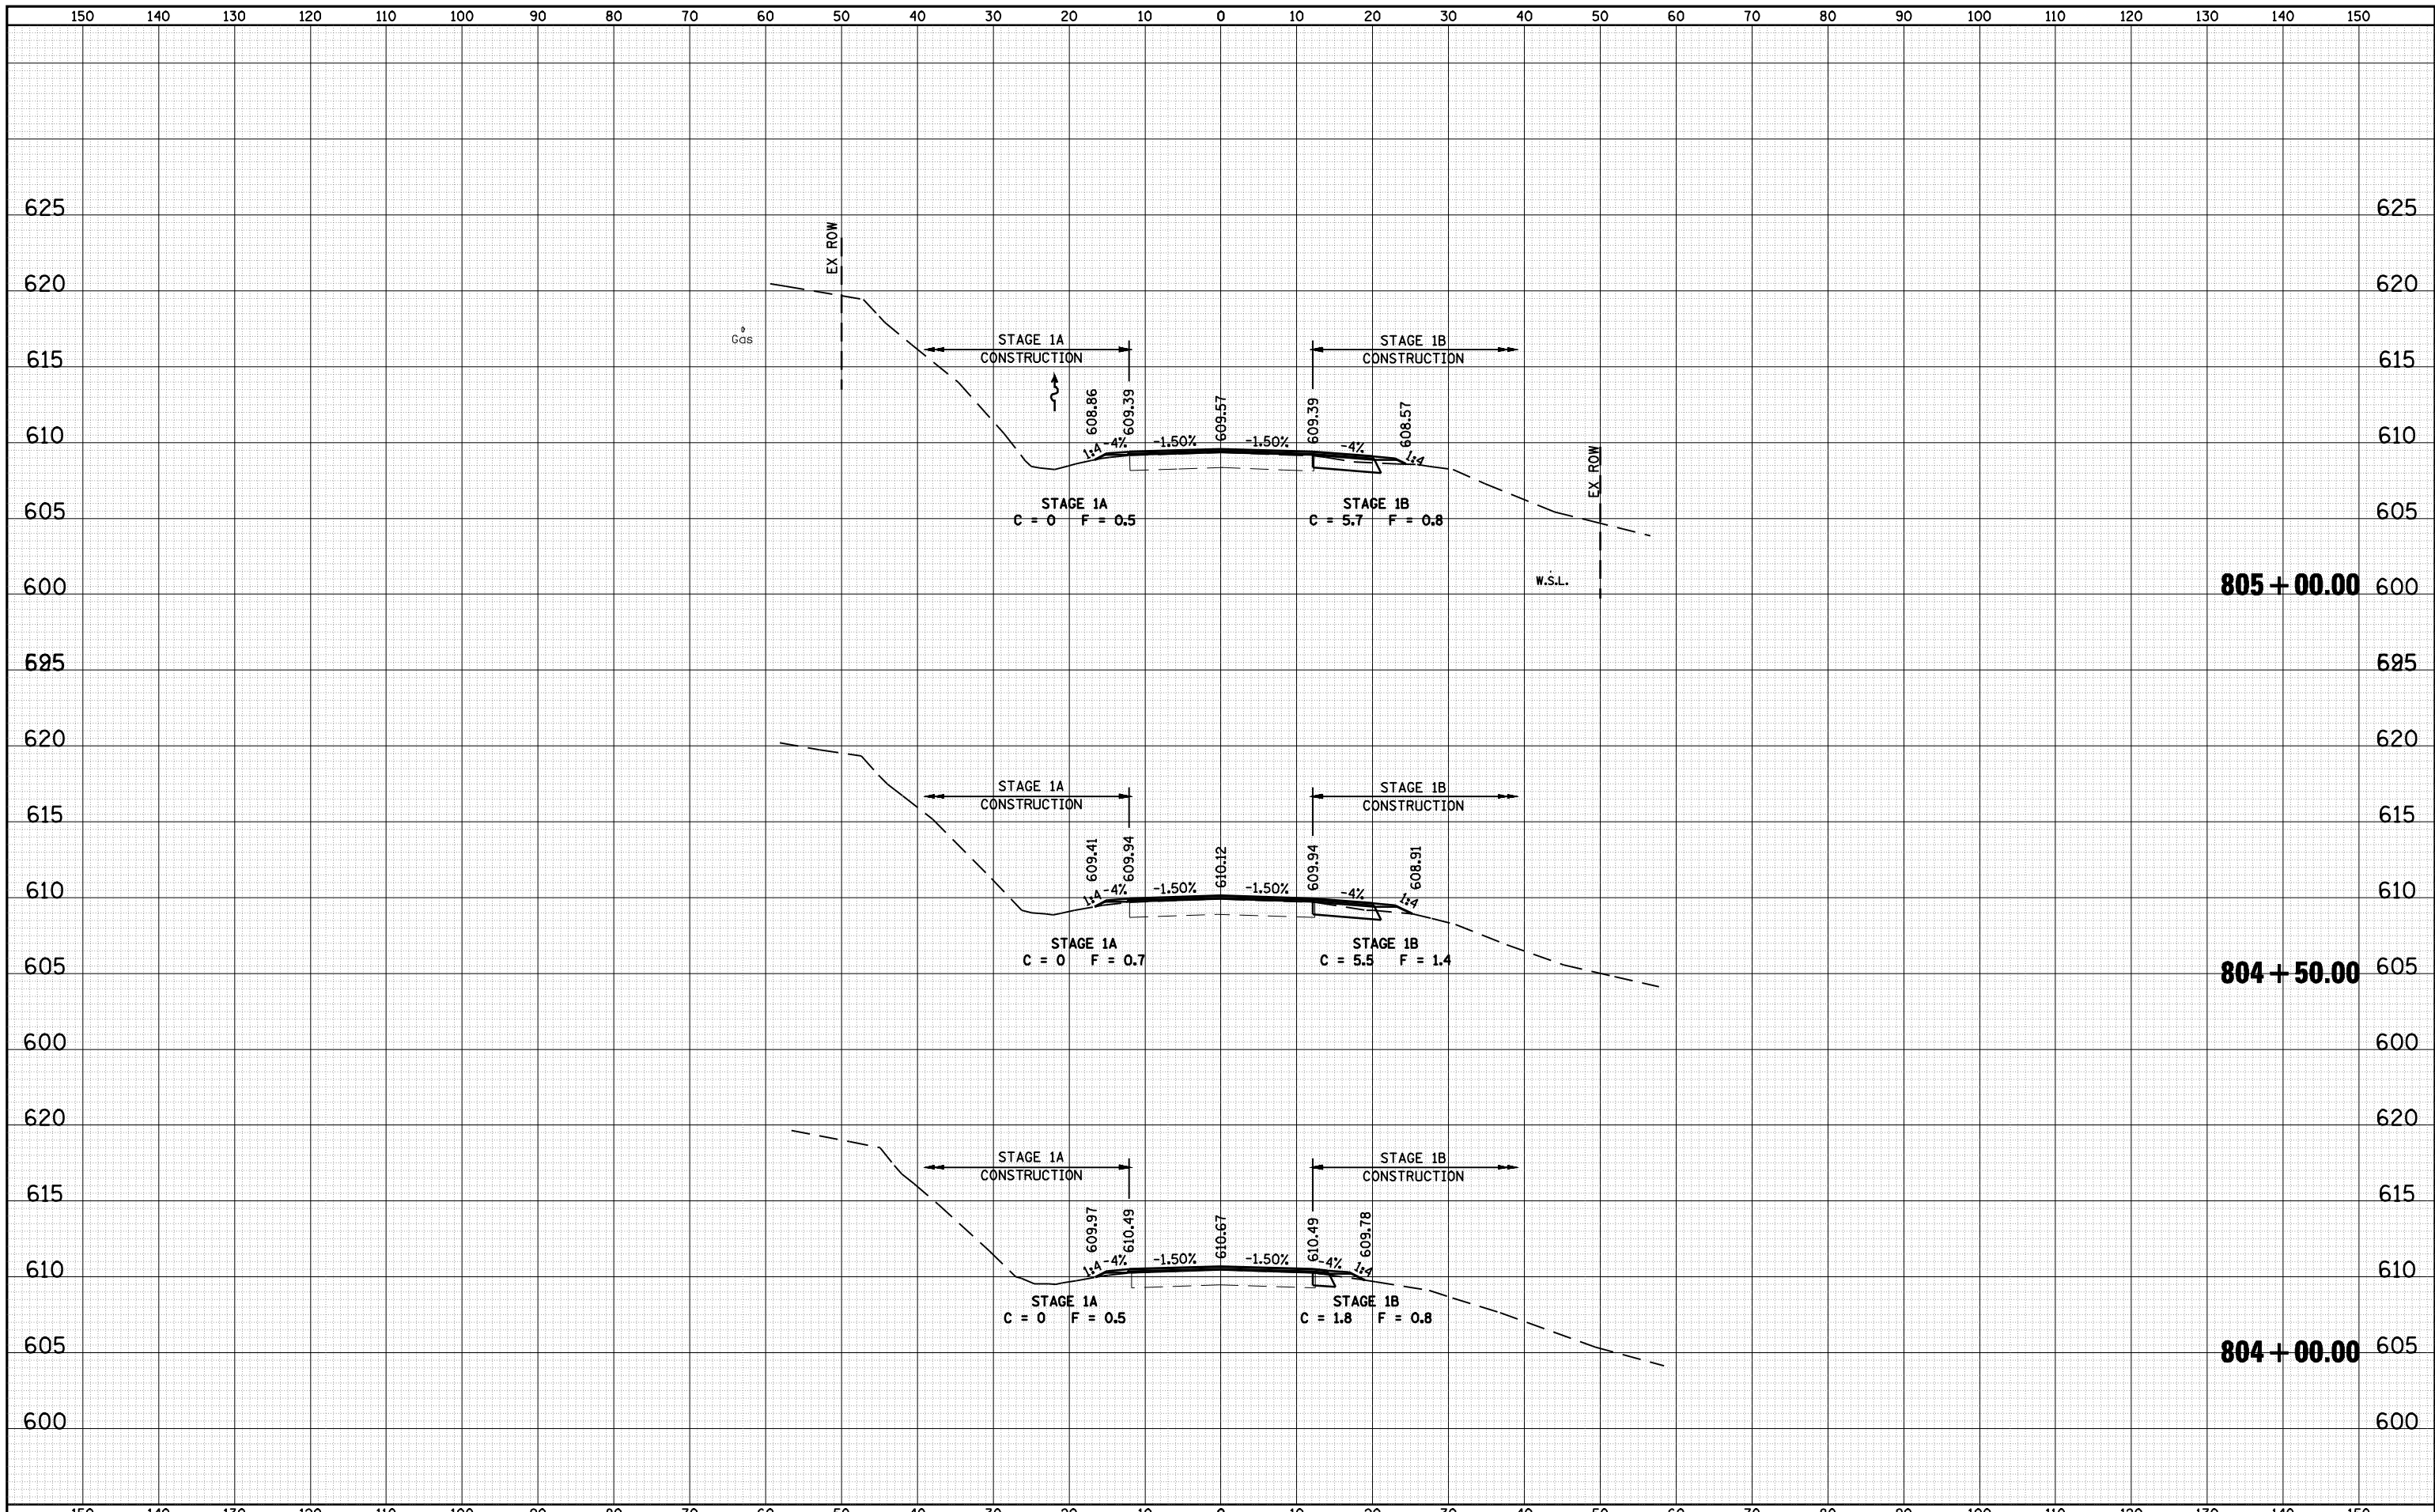

FILE NAME =	USER NAME = laughlinr1	DESIGNED -	REVISIED -	STATE OF ILLINOIS DEPARTMENT OF TRANSPORTATION	CROSS SECTIONS - IL RTE 16 (FAP 325)			F.A.P. RTE.	SECTION	COUNTY	TOTAL SHEETS	SHEET NO.
c:\pwwork\pwwid0t\LAUGHLINR1\0169540\5081X501.dgn		DRAWN -	REVISIED -					325	114 (B-1)	MACOUPIN	57	44
PLOT SCALE = 20.0000' / IN.		CHECKED -	REVISIED -		SCALE:			SHEET NO.	OF SHEETS	STA. 804+00.00 TO STA. 805+00.00	CONTRACT NO. 72646	
PLOT DATE = Oct-21-2009 11:11:56AM		DATE -	REVISIED -		ILLINOIS FED. AID PROJECT							