


DATE	
BY	
FINAL SURVEY	SURVEYED
NOTE BOOK	PLOTTED
NO.	TEMPLATE
	AREAS CHECKED

DATE	
BY	
ORIGINAL SURVEY	SURVEYED
NOTE BOOK	PLOTTED
NO.	TEMPLATE
	AREAS CHECKED

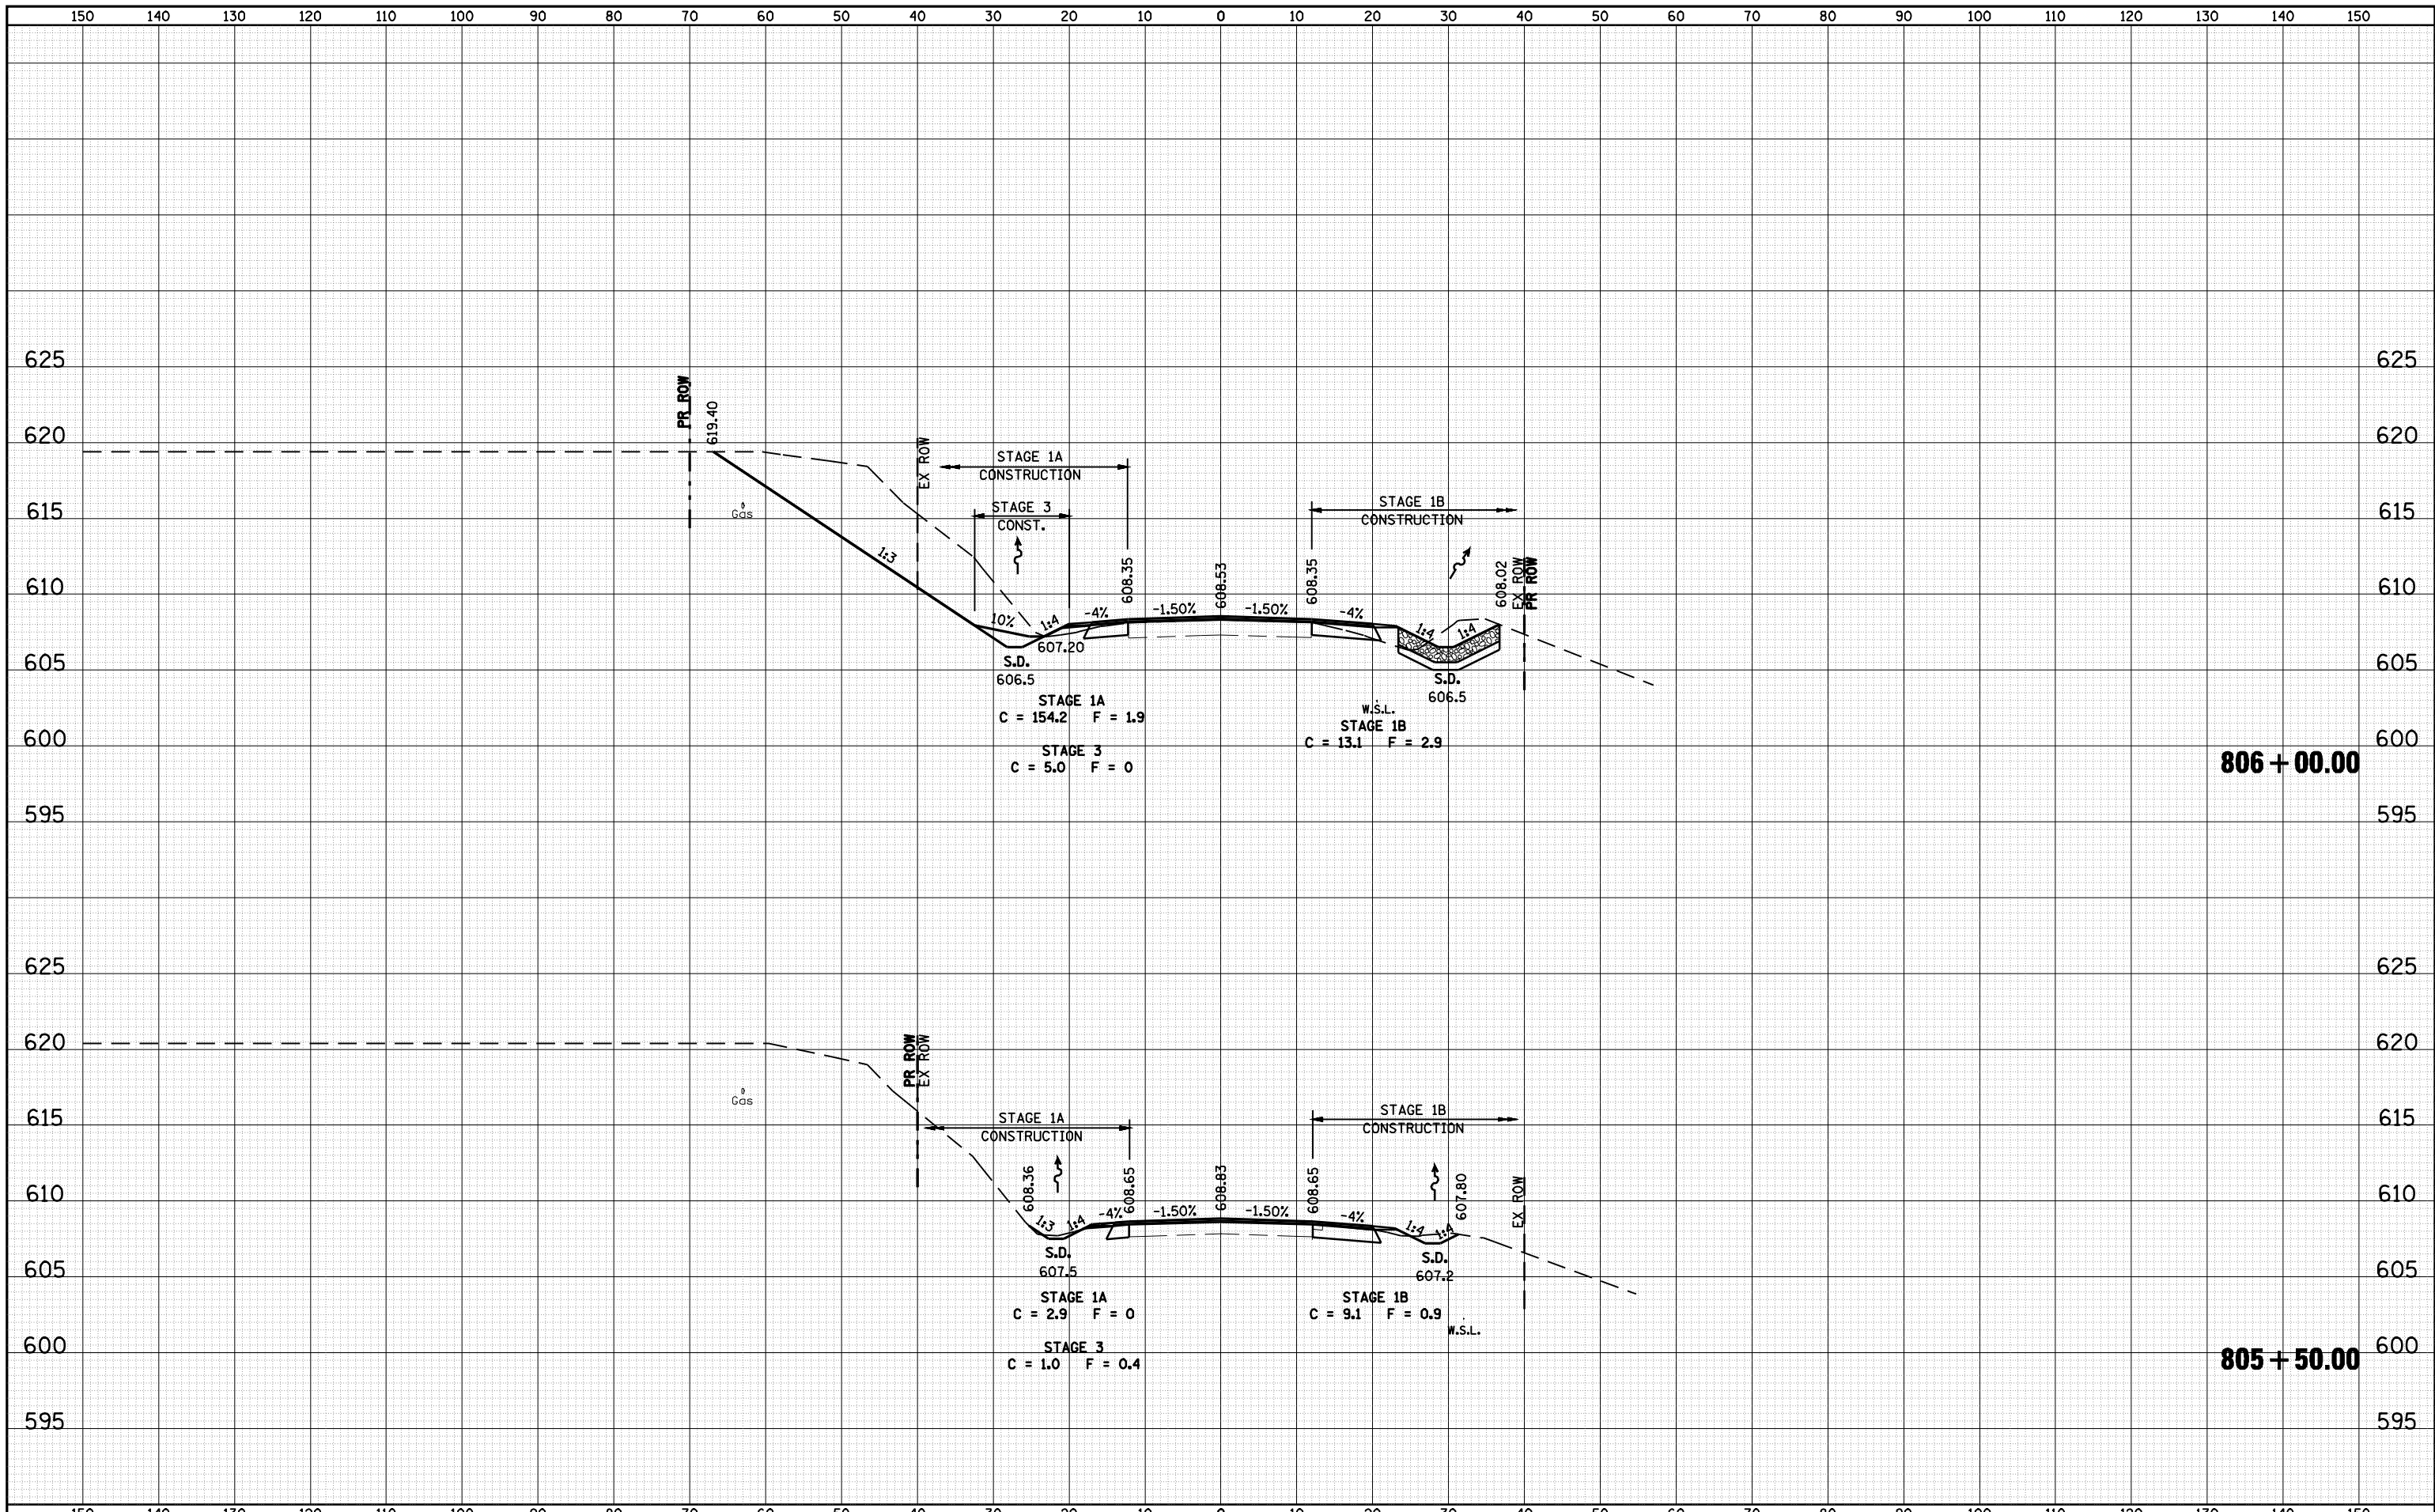

FILE NAME =	USER NAME = laughlinr1	DESIGNED -	REVISED -	<b>STATE OF ILLINOIS DEPARTMENT OF TRANSPORTATION</b>	<b>CROSS SECTIONS - IL RTE 16 (FAP 325)</b>			F.A.P. RTE.	SECTION	COUNTY	TOTAL SHEETS	SHEET NO.
c:\pwork\pwork\LAUGHLINR1\0169540\5081X501.dgn	DRAWN -	REVISED -	325					114 (B-1)	MACOUPIN	57	45	
PLOT SCALE = 20.0000' / IN.	CHECKED -	REVISED -	CONTRACT NO. 72646									
PLOT DATE = Oct-21-2009 11:22:00AM	DATE -	REVISED -	SCALE:		SHEET NO.	OF SHEETS	STA. 805+50.00 TO STA. 806+00.00	ILLINOIS FED. AID PROJECT				