


| | |
|--------------|--|
| DATE | |
| BY | |
| SURVEYED | |
| PLOTTED | |
| TEMPLATE | |
| AREAS | |
| CHECKED | |
| FINAL SURVEY | |
| NOTE BOOK | |
| NO. | |

| | |
|-----------------|--|
| DATE | |
| BY | |
| SURVEYED | |
| PLOTTED | |
| TEMPLATE | |
| AREAS | |
| CHECKED | |
| ORIGINAL SURVEY | |
| NOTE BOOK | |
| NO. | |

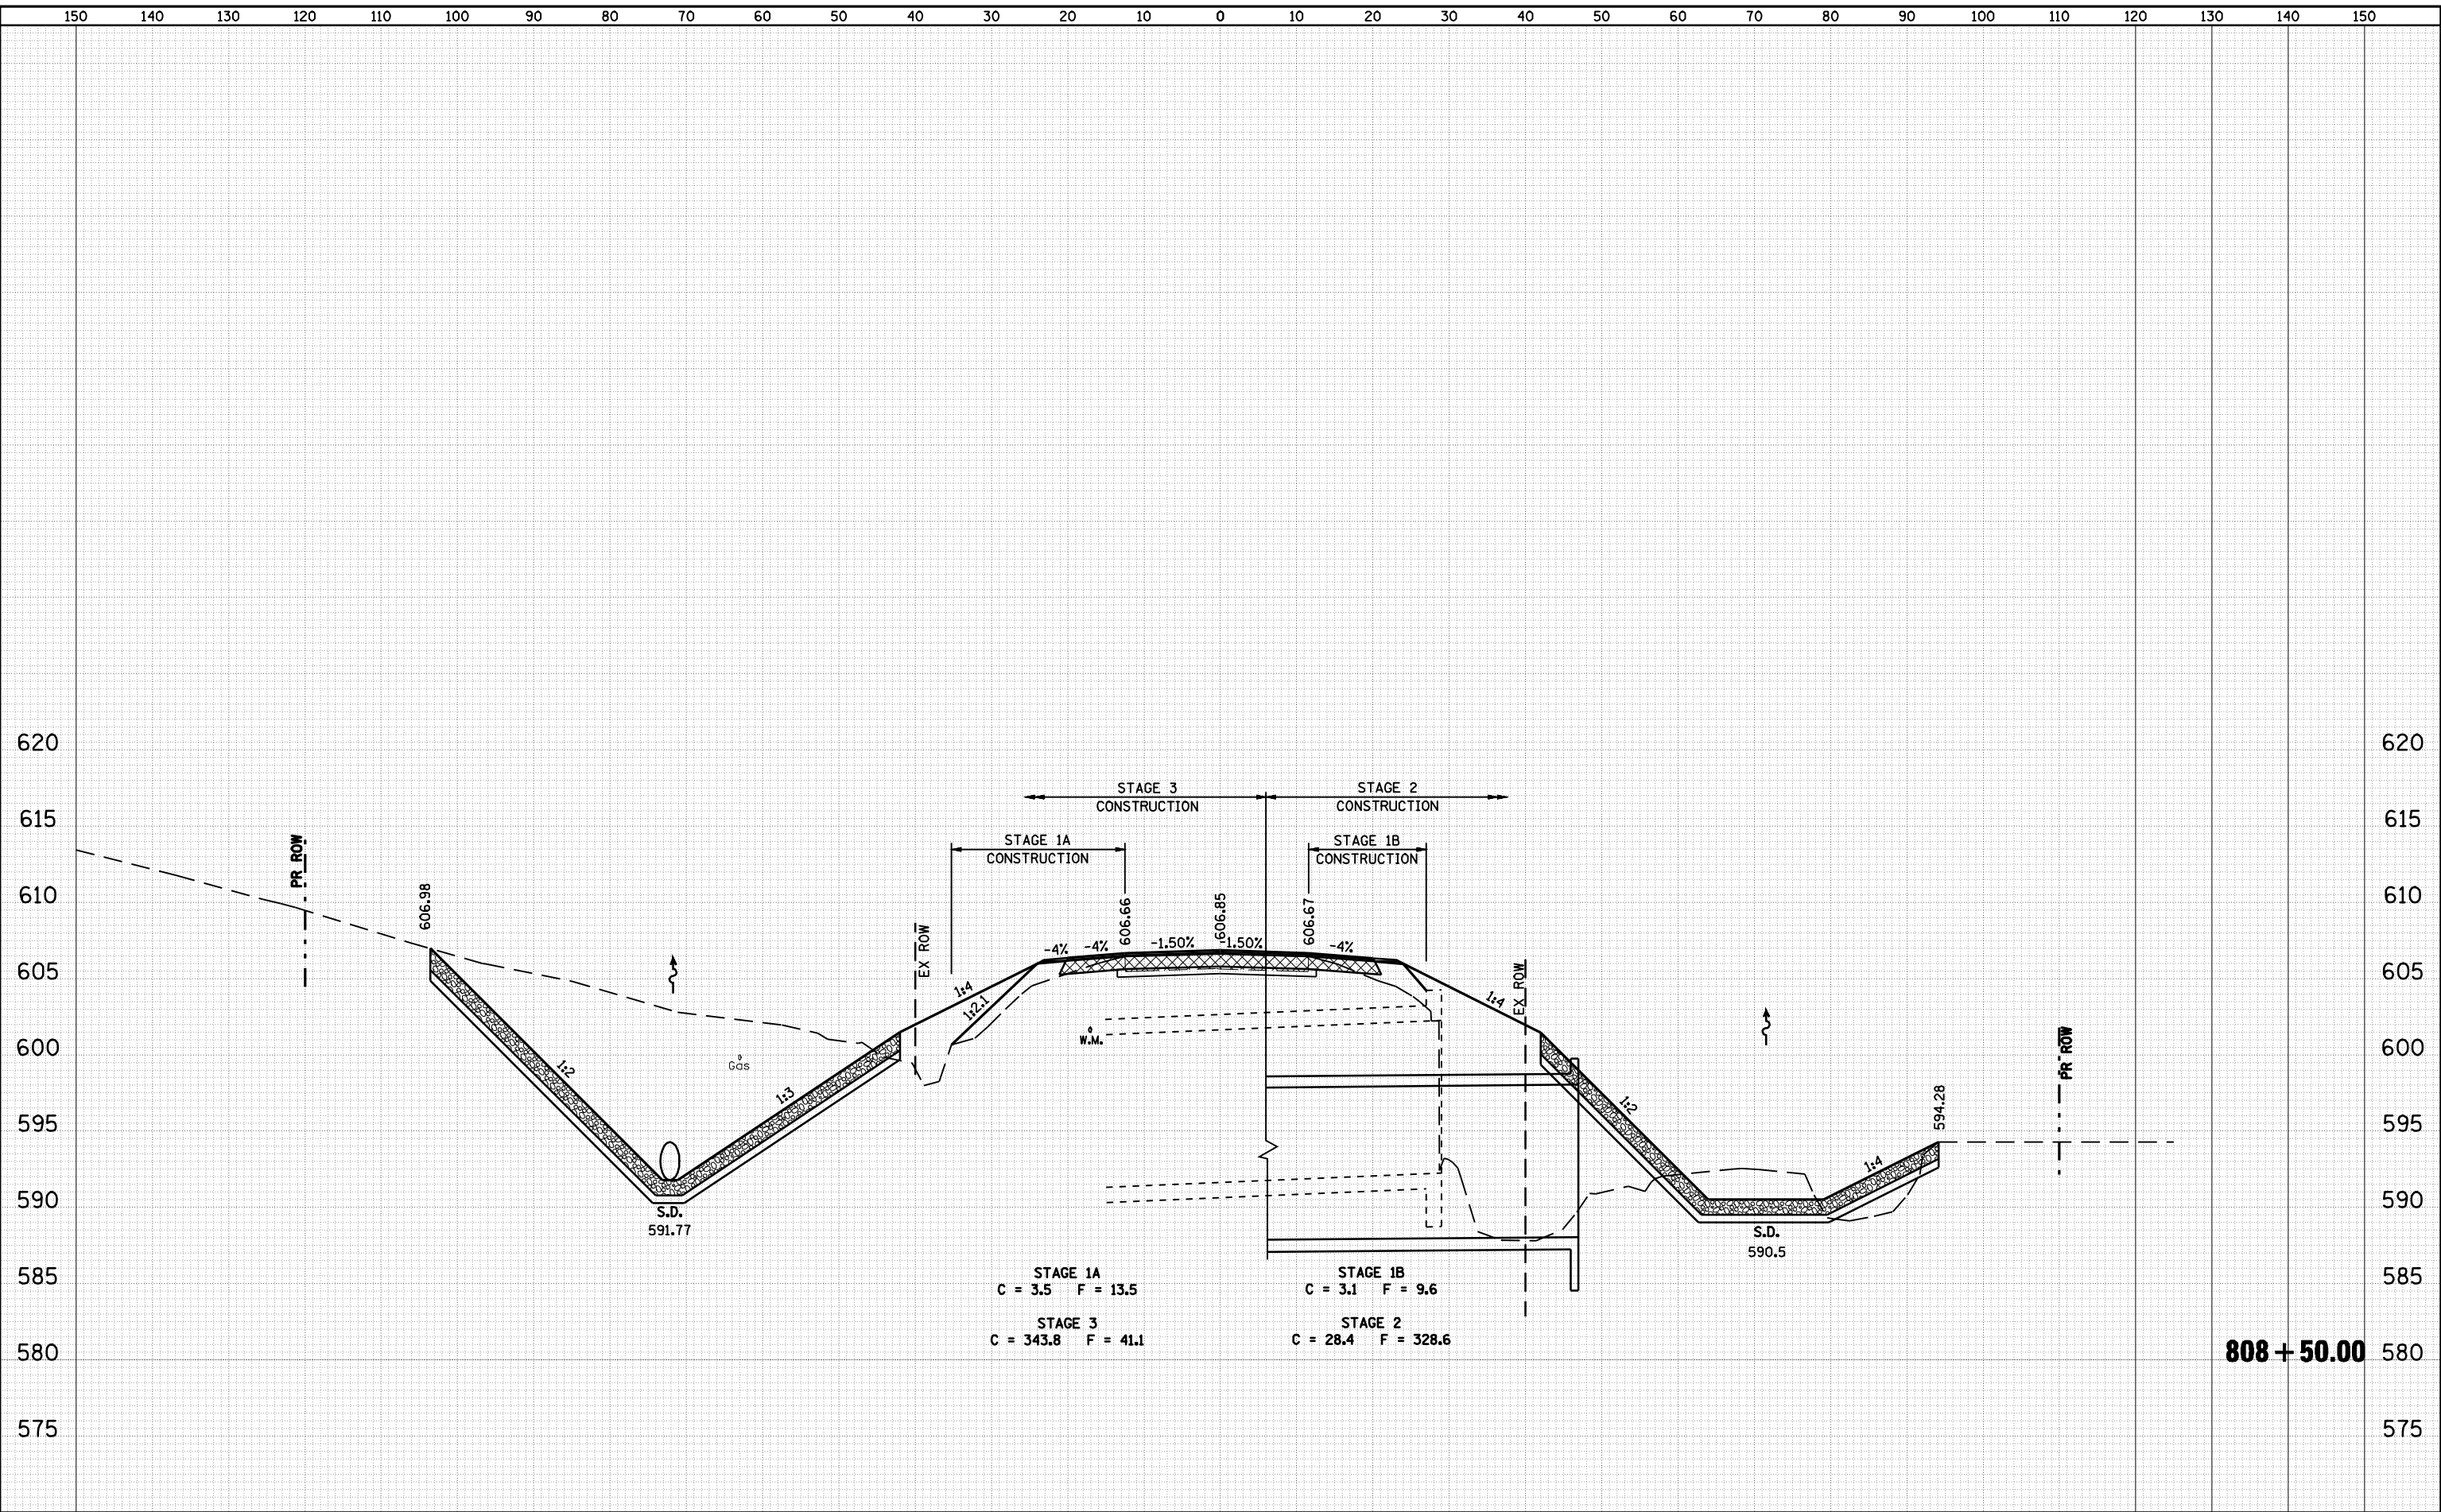

STAGE 1A
 C = 3.5 F = 13.5
 STAGE 1B
 C = 3.1 F = 9.6
 STAGE 2
 C = 28.4 F = 328.6
 STAGE 3
 C = 343.8 F = 41.1

808 + 50.00

| | | | | | | | | | | | |
|-------------|----------------------|------------|------------|---|---|-----------------|---------------------|----------------------------------|--------------------|--------------|---------------------------|
| FILE NAME = | USER NAME = #USER# | DESIGNED - | REVISIED - | STATE OF ILLINOIS DEPARTMENT OF TRANSPORTATION | CROSS SECTIONS - IL RTE 16 (FAP 325) | F.A.P. RTE. 325 | SECTION 114 (B-1) | COUNTY MACOUPIN | TOTAL SHEETS 57 | SHEET NO. 48 | |
| *FILEL* | PLOT SCALE = #SCALE# | DRAWN - | REVISIED - | | | SCALE: | SHEET NO. OF SHEETS | STA. 808+50.00 TO STA. 808+50.00 | CONTRACT NO. 72646 | | ILLINOIS FED. AID PROJECT |
| | PLOT DATE = #DATE# | CHECKED - | REVISIED - | | | | | | | | |
| | | DATE - | REVISIED - | | | | | | | | |